


S. GARWOOD SHORT PLAT

N.W. 1/4 SECTION 21, T.3N, R.8E, W.M.,  
SKAMANIA COUNTY, WASHINGTON  
JOB N<sup>o</sup> 83-23 MAY, 1983  
SCALE: 1" = 100'



17  
16  
20  
21  
FOUND SKAMANIA COUNTY  
CONCRETE MONUMENT (BOXED)

LEGAL:  
BOOK 46, PAGE 30

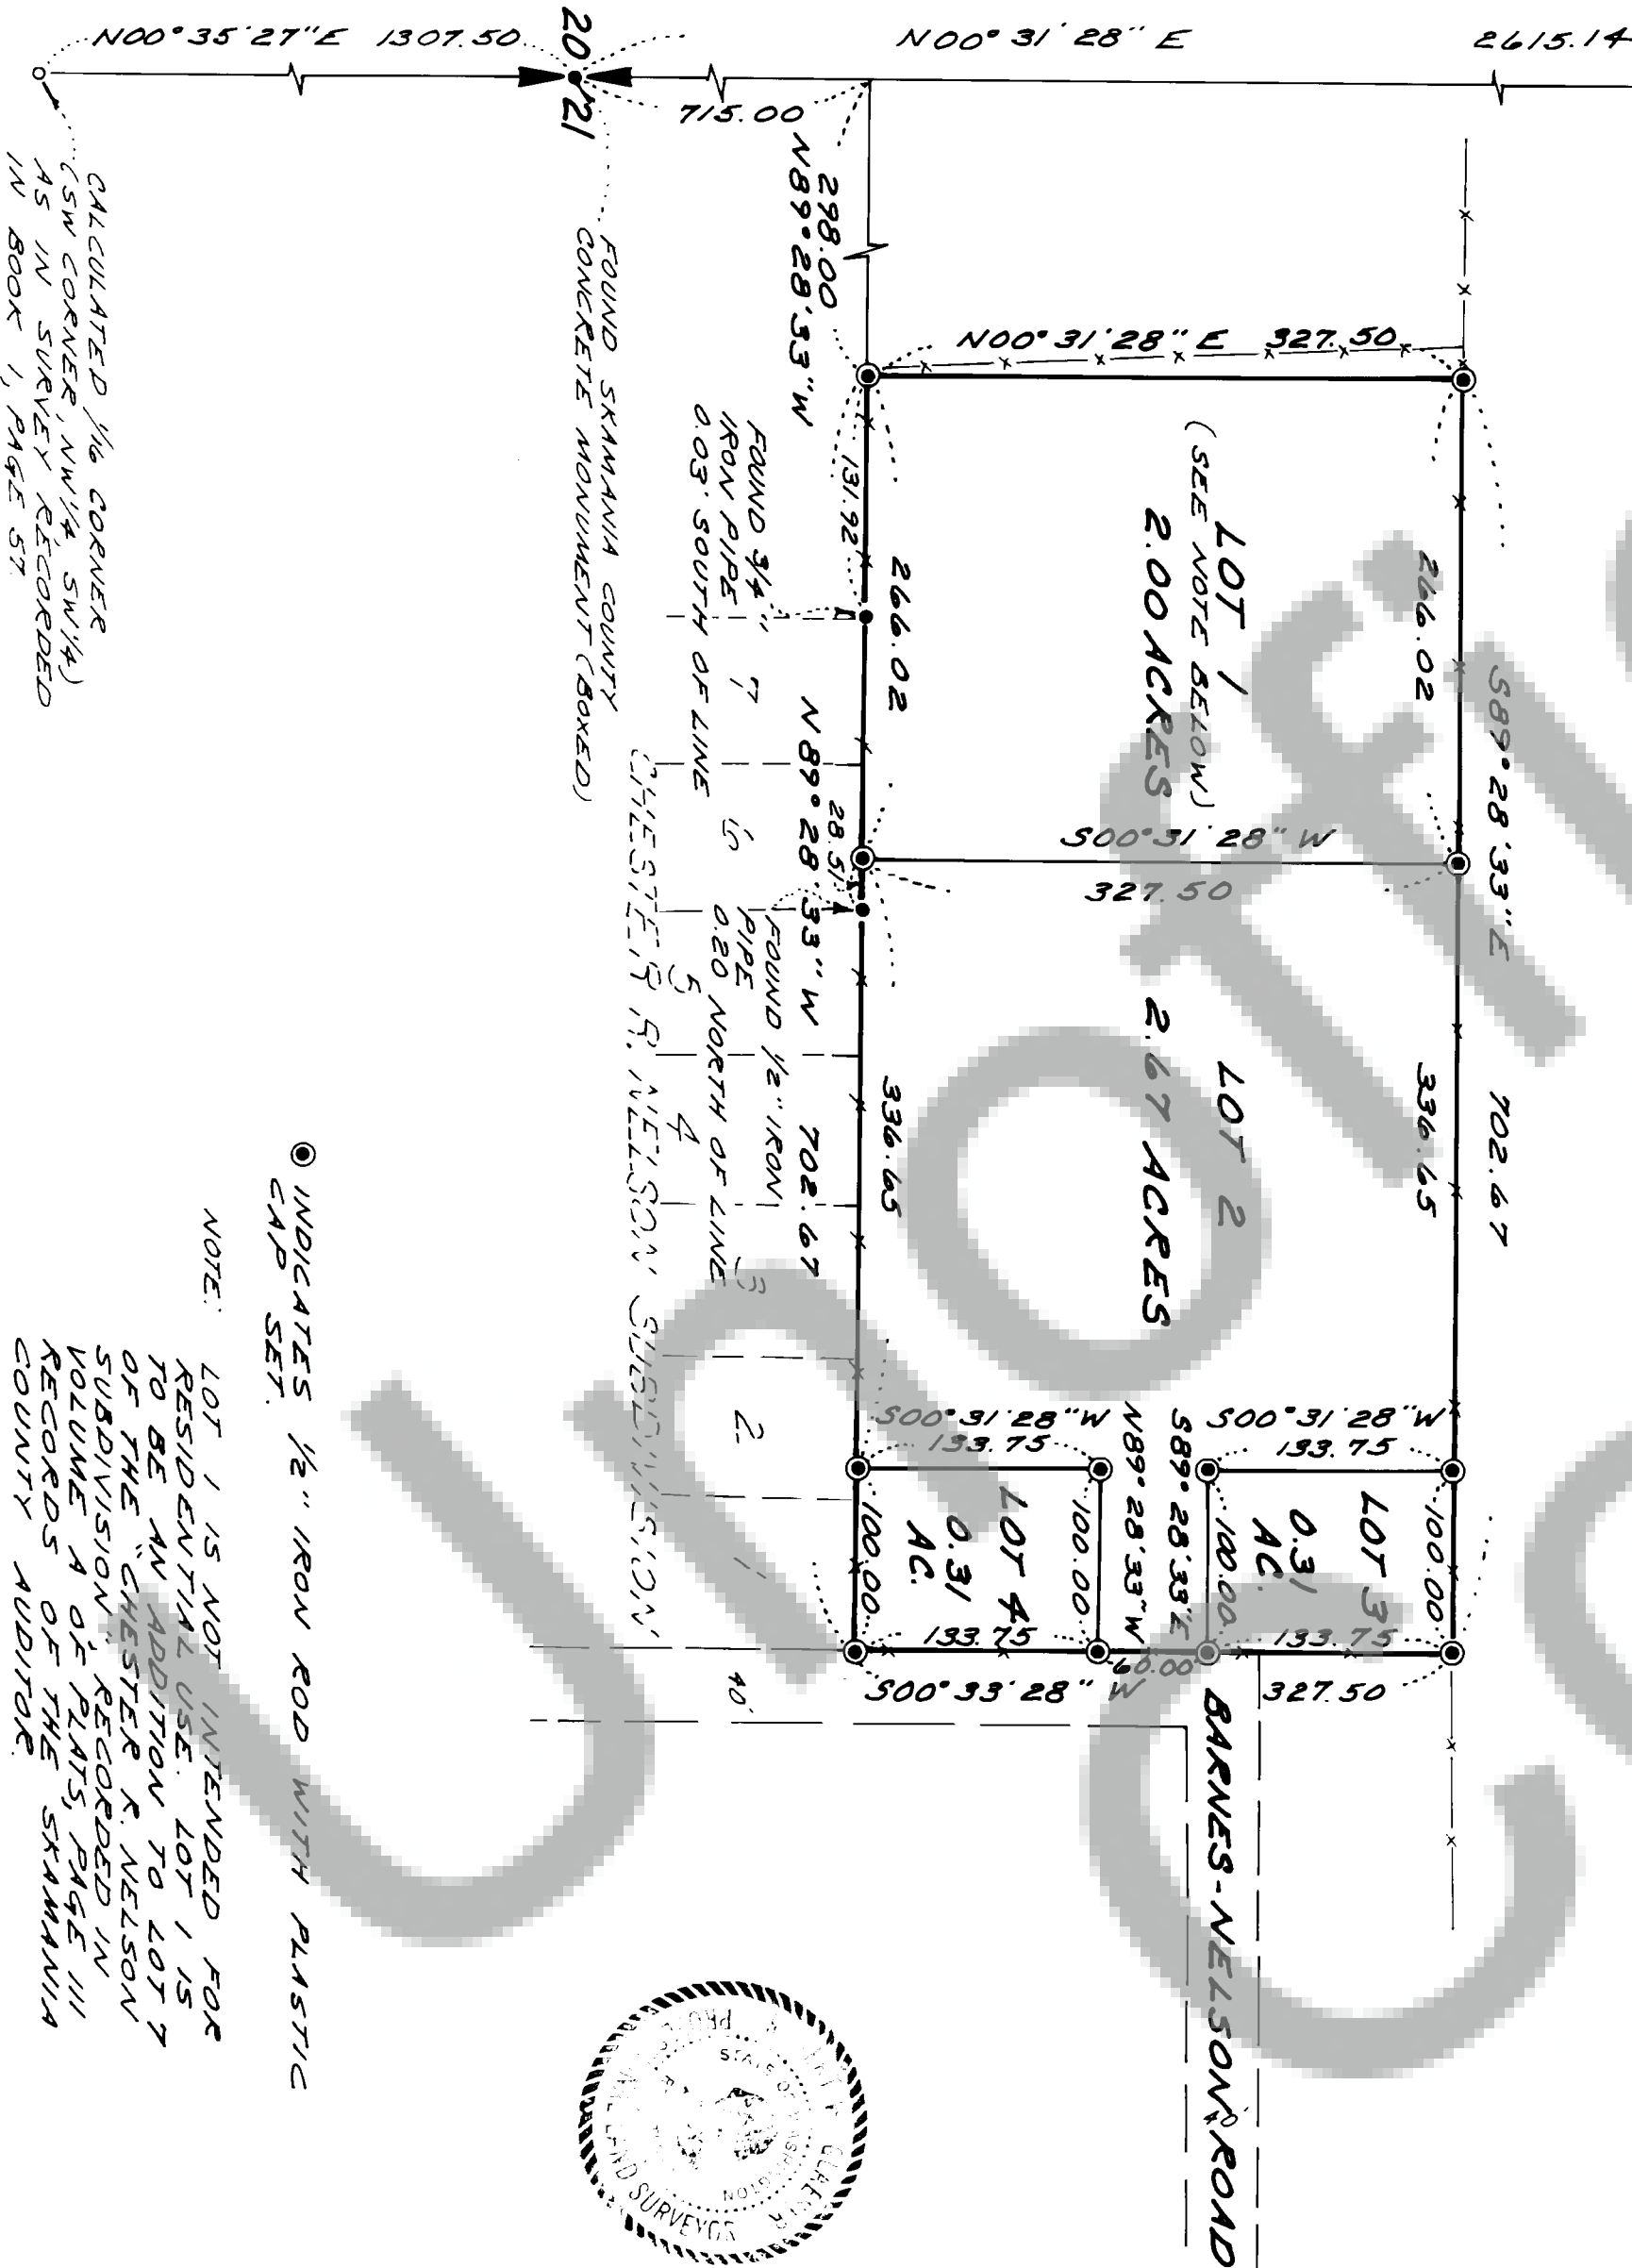

Land within this subdivision shall not be further subdivided for a period of 5 years unless a final plat is filed pursuant to Skamania County Code, Title 17, Subdivisions, Chapter 17.04 through 17.60 inclusive.

We, owners of the above tract of land, hereby declare and certify this Short Plat to be true and correct to the best of our abilities, and that this Short Subdivision has been made with our free consent and in accordance with our desires. Further, we dedicate all roads as shown, not noted as private, and waive all claims for damages against any governmental agency arising from the construction and maintenance of said roads.

Owner: Garwood, Howard  
Owner: Garwood, L. Howard

Notary Public: Babara J. Leber 5/28/83  
Date

This Short Plat has general review for sewage and water. Acceptable sub-surface sewage disposal sites have been identified. Each Lot will require separate review to determine acceptability for on-site sewage disposal. Adequacy of water supply is not guaranteed.

SW Washington Health District: Don Haggerty, R.S. 5/23/83  
Date

This Short Plat complies with all County Road regulations and is of adequate description for purposes of subdividing.

County Engineer: Phil P. Levine, 5-26-83  
Date

All taxes and assessments on property involved with this Short Plat have been paid, discharged or satisfied.

County Treasurer: Donna J. Leber - Deputy 5-26-83  
Date

The layout of this Short Subdivision complies with Ordinance 1980-07 requirements, and the Short Plat is approved subject to recording in the Skamania County Auditor's Office.

County Planning Department: Robert P. Lee 5/26/83  
Date

Surveyor's Certificate  
This map correctly represents a survey made by me or under my direction in conformance with the requirements of the Survey Recording Act at the request of

Robert P. Lee  
in APRIL 1983

ROBERT W. GLEESER, L.S. NO. 15084  
PROFESSIONAL LAND SURVEYOR

STATE OF WASHINGTON  
COUNTY OF SKAMANIA )  
95851

I hereby certify that the within instrument of writing filed by ROBERT P. LEE  
of PLANNING DEPT. 3:15  
on MAY 26 1983 WAS

recorded in Book 3 of SHORT PLATS  
at Page 47

Recorder of Skamania County, Wash.  
J. M. Olson

County Auditor