



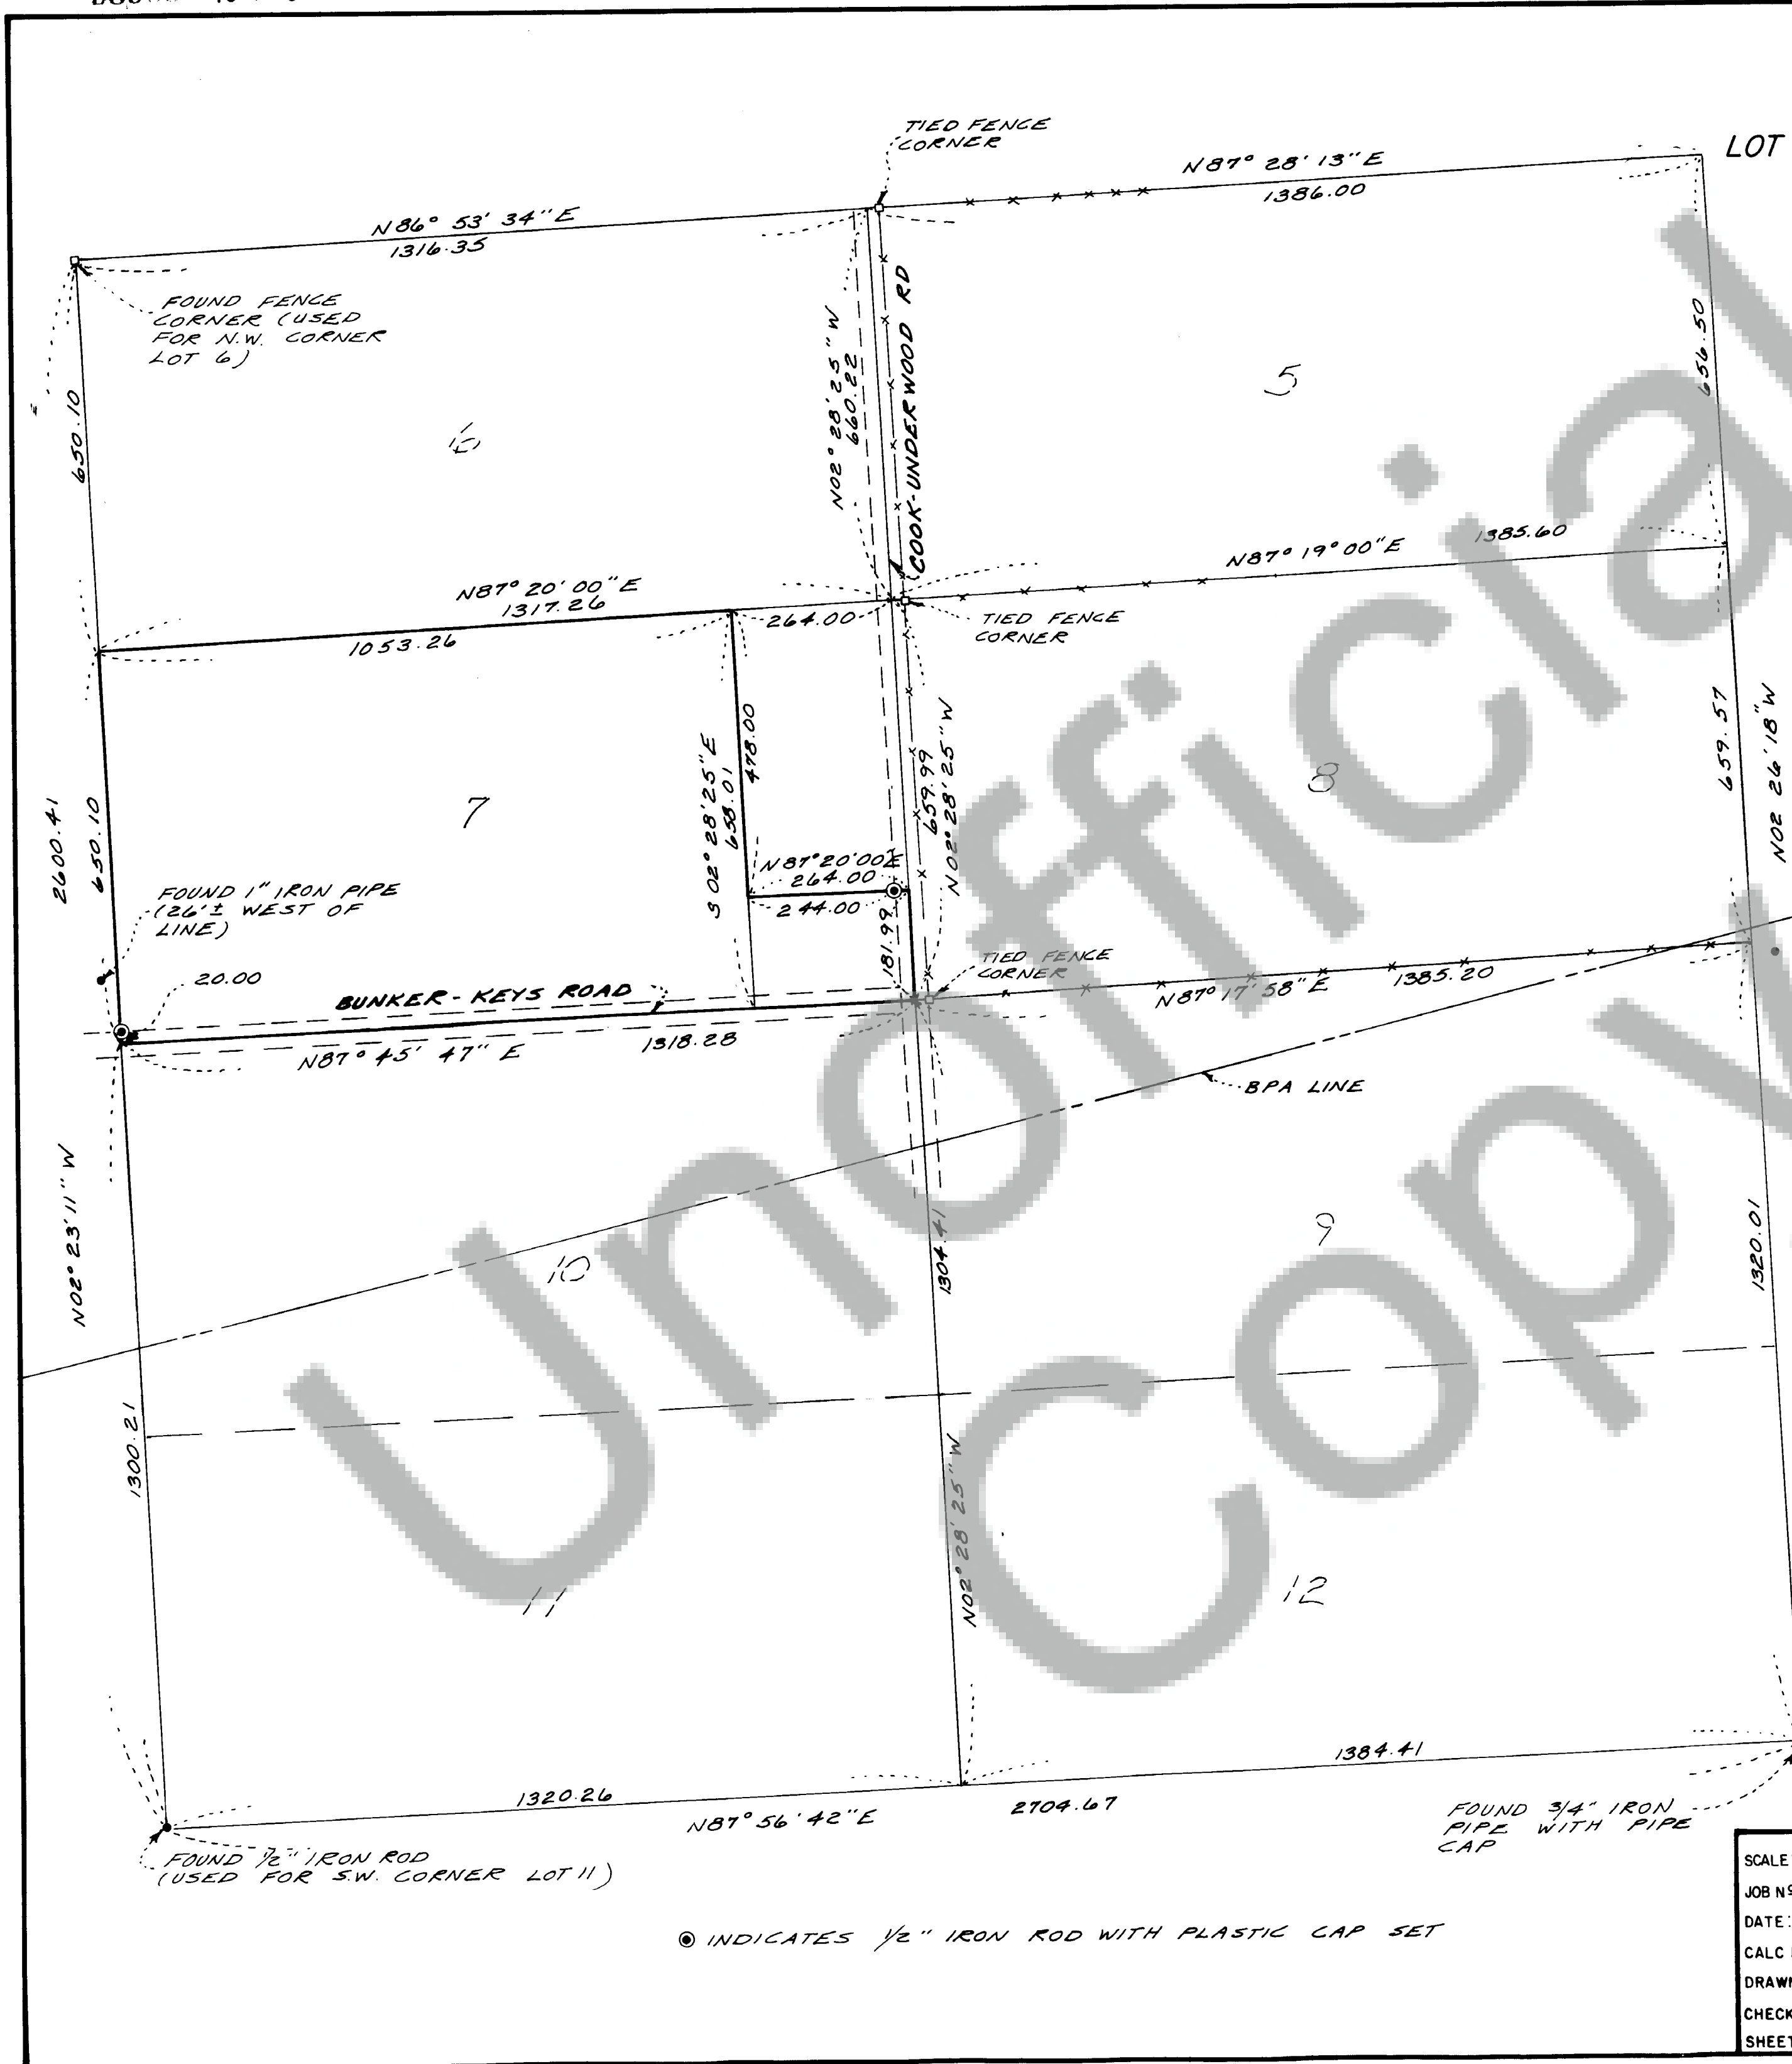

SURVEY
IN A PORTION OF
LOT 7 OREGON LUMBER COMPANY SUBDIVISION (A-29)
IN A PORTION OF
SECTION 14, T.3N., R.9E., W.M.,
SKAMANIA COUNTY, WASHINGTON
SW 1/4

BEARINGS BASED ON SURVEY OF COOK-
UNDERWOOD ROAD BY SKAMANIA COUNTY
ENGINEER.

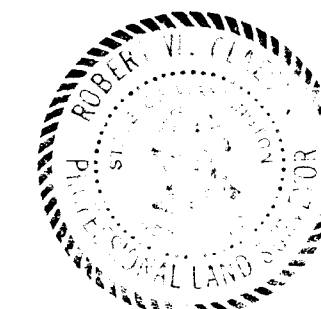

NOTE: MINISTER AND GLAESER SURVEYING, INC. MAKES NO WARRANTIES
AS TO MATTERS OF UNWRITTEN TITLE SUCH AS ADVERSE
POSSESSION, ACQUIESCENCE, ESTOPPEL, ETC.

SURVEYOR'S CERTIFICATE

This map correctly represents a survey made by me or under my direction in
conformance with the requirements of the Survey Recording Act at the
request of LEONARD DEARDORFF
in MAY 1983.


Robert W. Glaeser
ROBERT W. GLAESER
PROFESSIONAL LAND
SURVEYOR - 25 N 15024

AUDITOR'S CERTIFICATE

Filed for record this 9th day of June 1983 at 8:55 A.M.
in Book 2 of Surveys at page 121 at the request of
Minister and Glaeser Surveying, Inc.

V. Salas
Deputy County Auditor

SCALE: 1"=200'
JOB NO 83-38
DATE: 6-7-83
CALC BY: RWG
DRAWN BY: RJP
CHECKED BY: BCM
SHEET 1 OF 1

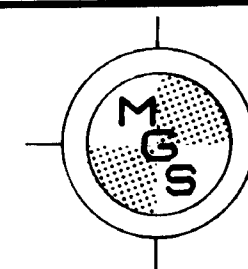

MINISTER-GLAESER
SURVEYING INC.
2515 EAST EVERGREEN BLVD.
VANCOUVER, WA. 98661
(206) 694-3313

© INDICATES 1/2" IRON ROD WITH PLASTIC CAP SET