


SURVEY
IN A PORTION OF
SW 1/4 SW 1/4 SECTION 21, T.3N., R.8E., W.M.,
SKAMANIA COUNTY, WASHINGTON

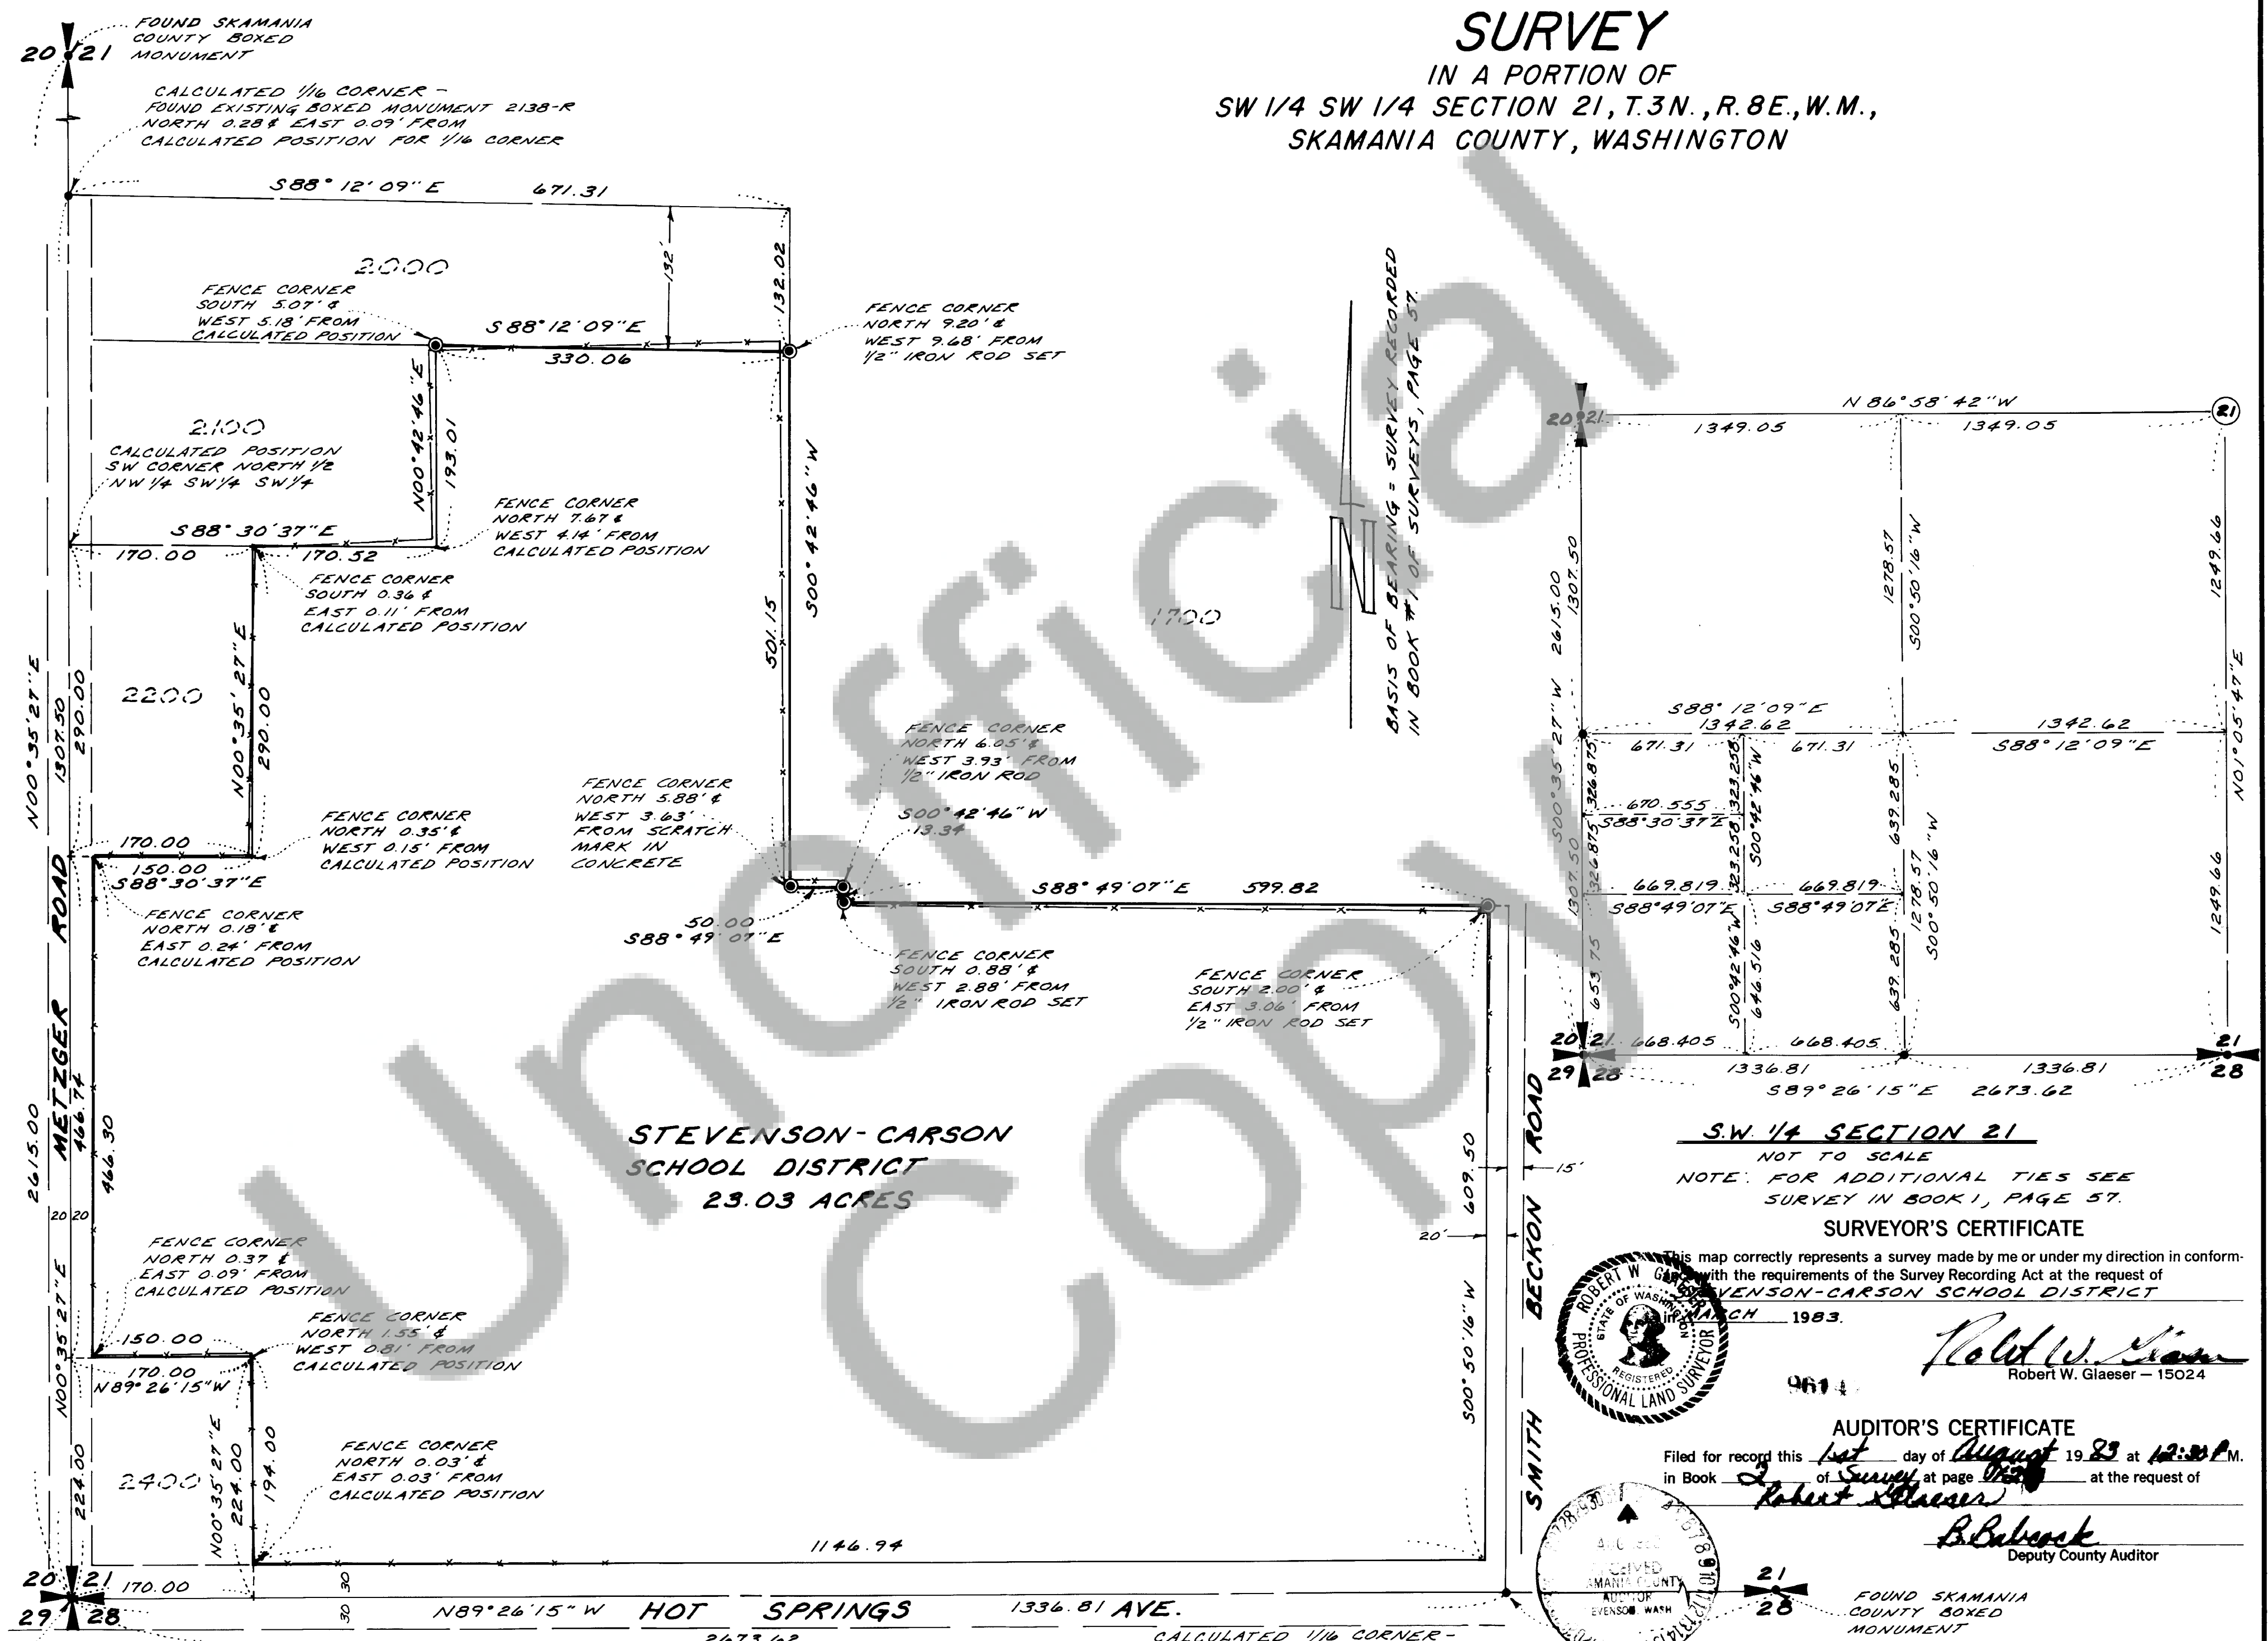

**STEVENSON-CARSON
SCHOOL DISTRICT
23.03 ACRES**

S.W. 1/4 SECTION 21



NOT TO SCALE
NOTE: FOR ADDITIONAL TIES SEE
SURVEY IN BOOK 1, PAGE 57.

SURVEYOR'S CERTIFICATE

This map correctly represents a survey made by me or under my direction in conform-
ance with the requirements of the Survey Recording Act at the request of
STEVENSON-CARSON SCHOOL DISTRICT
1983.
Robert W. Glaeser
Robert W. Glaeser - 15024

AUDITOR'S CERTIFICATE

Filed for record this 1st day of August 19 83 at 12:00 P.M.
in Book 2 of Surveys at page 124 at the request of
Robert W. Glaeser
B. Babcock
Deputy County Auditor

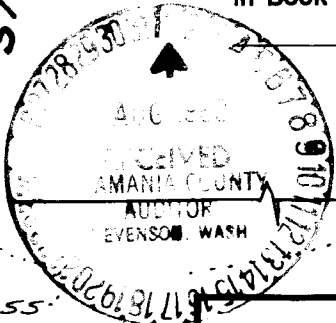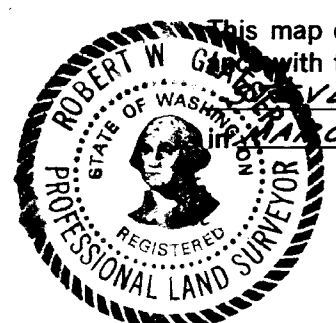

ROBERT W. GLAESER
PROFESSIONAL LAND SURVEYOR
P.O. BOX 496
STEVENSON, WASH. 98648
PH. (509) - 427-8155

Scale 1"=100' Date 3-23-83
Job No 83-3 Calc By BCM
Drawn By RJP
Checked By _____
Sheet 1 of 1