

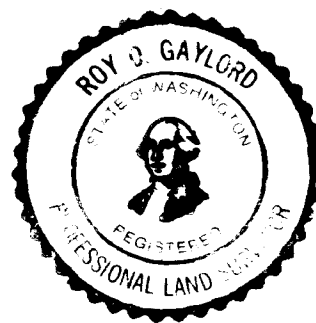


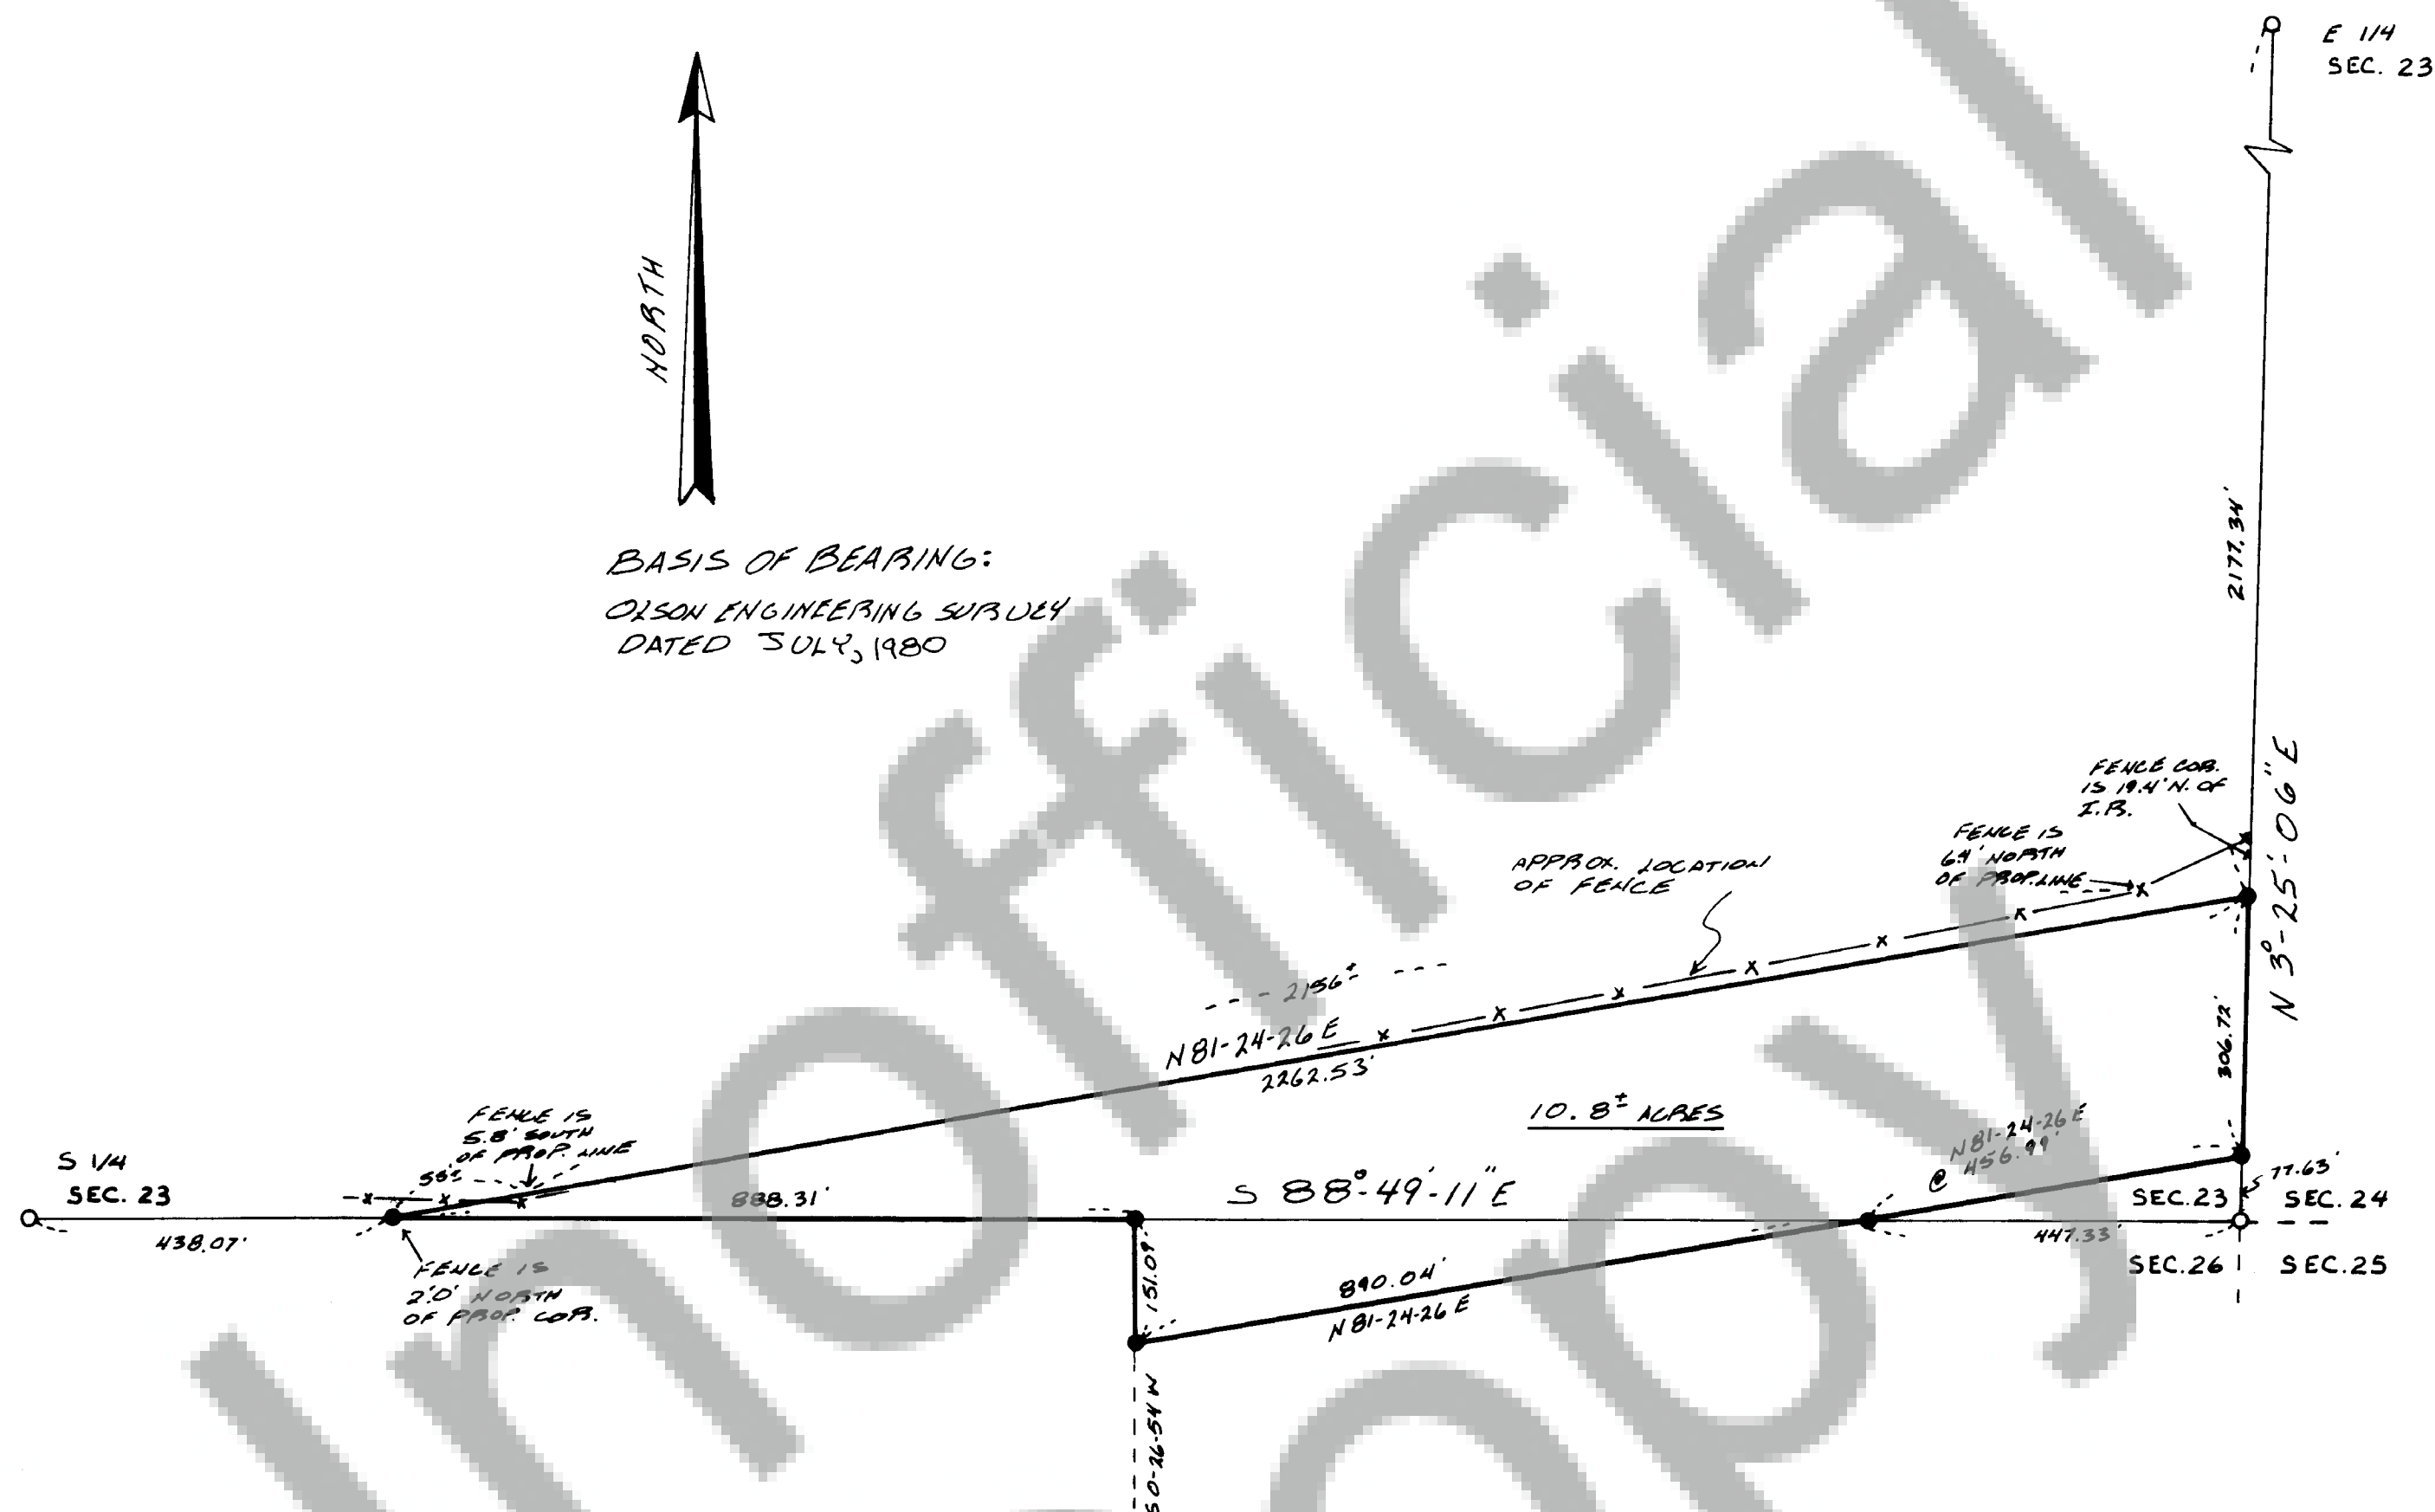

SURVEYOR'S CERTIFICATE
THIS MAP CORRECTLY REPRESENTS A SURVEY MADE BY ME OR UNDER MY DIRECTION IN CONFORMANCE WITH THE REQUIREMENTS OF THE SURVEY RECORDING ACT AT THE REQUEST OF DAVID TEITZEL
MAP 1483
(SIGNED AND SEALED) Roy J. Gaylord
CERTIFICATE NUMBER 18731

AUDITOR'S CERTIFICATE
FILED FOR RECORD THIS 8th DAY OF August 1983 AT 2:20 PM IN BOOK 2 OF Surveys AT PAGE 125 AT THE REQUEST OF David Teitzel
(SIGNED) Jay H. Olson

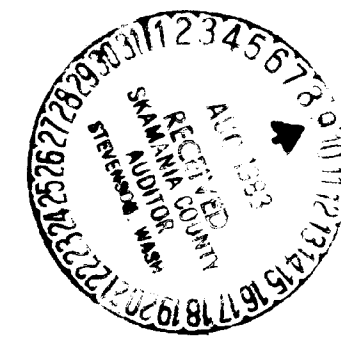

NARRATIVE
THIS PARCEL IS A SEGMENT OF THE BONNEVILLE-COLUMBIA TRANSMISSION LINE THAT HAS BEEN RELEASED.

SURVEY LOCATION & DESCRIPTION
THE SE 1/4 OF SEC. 23 AND THE NE 1/4 SEC. 26 T 3 N, 17 B E, W.M.

LEGEND
O P.D. MON. OF RECORD
● SET 50" X 30" I.P. W/LAR
X-X APPROXIMATE FENCE LOCATION

TEBBA SURVEYING
DATE: 5/83
SCALE: 1"=200'
PROJ. # 8314
RD. BO-617
HOOD RIVER ORG. 97031
(503) 386-4531

SURVEY FOR
DAVID TEITZEL
STEVENSON WA.