


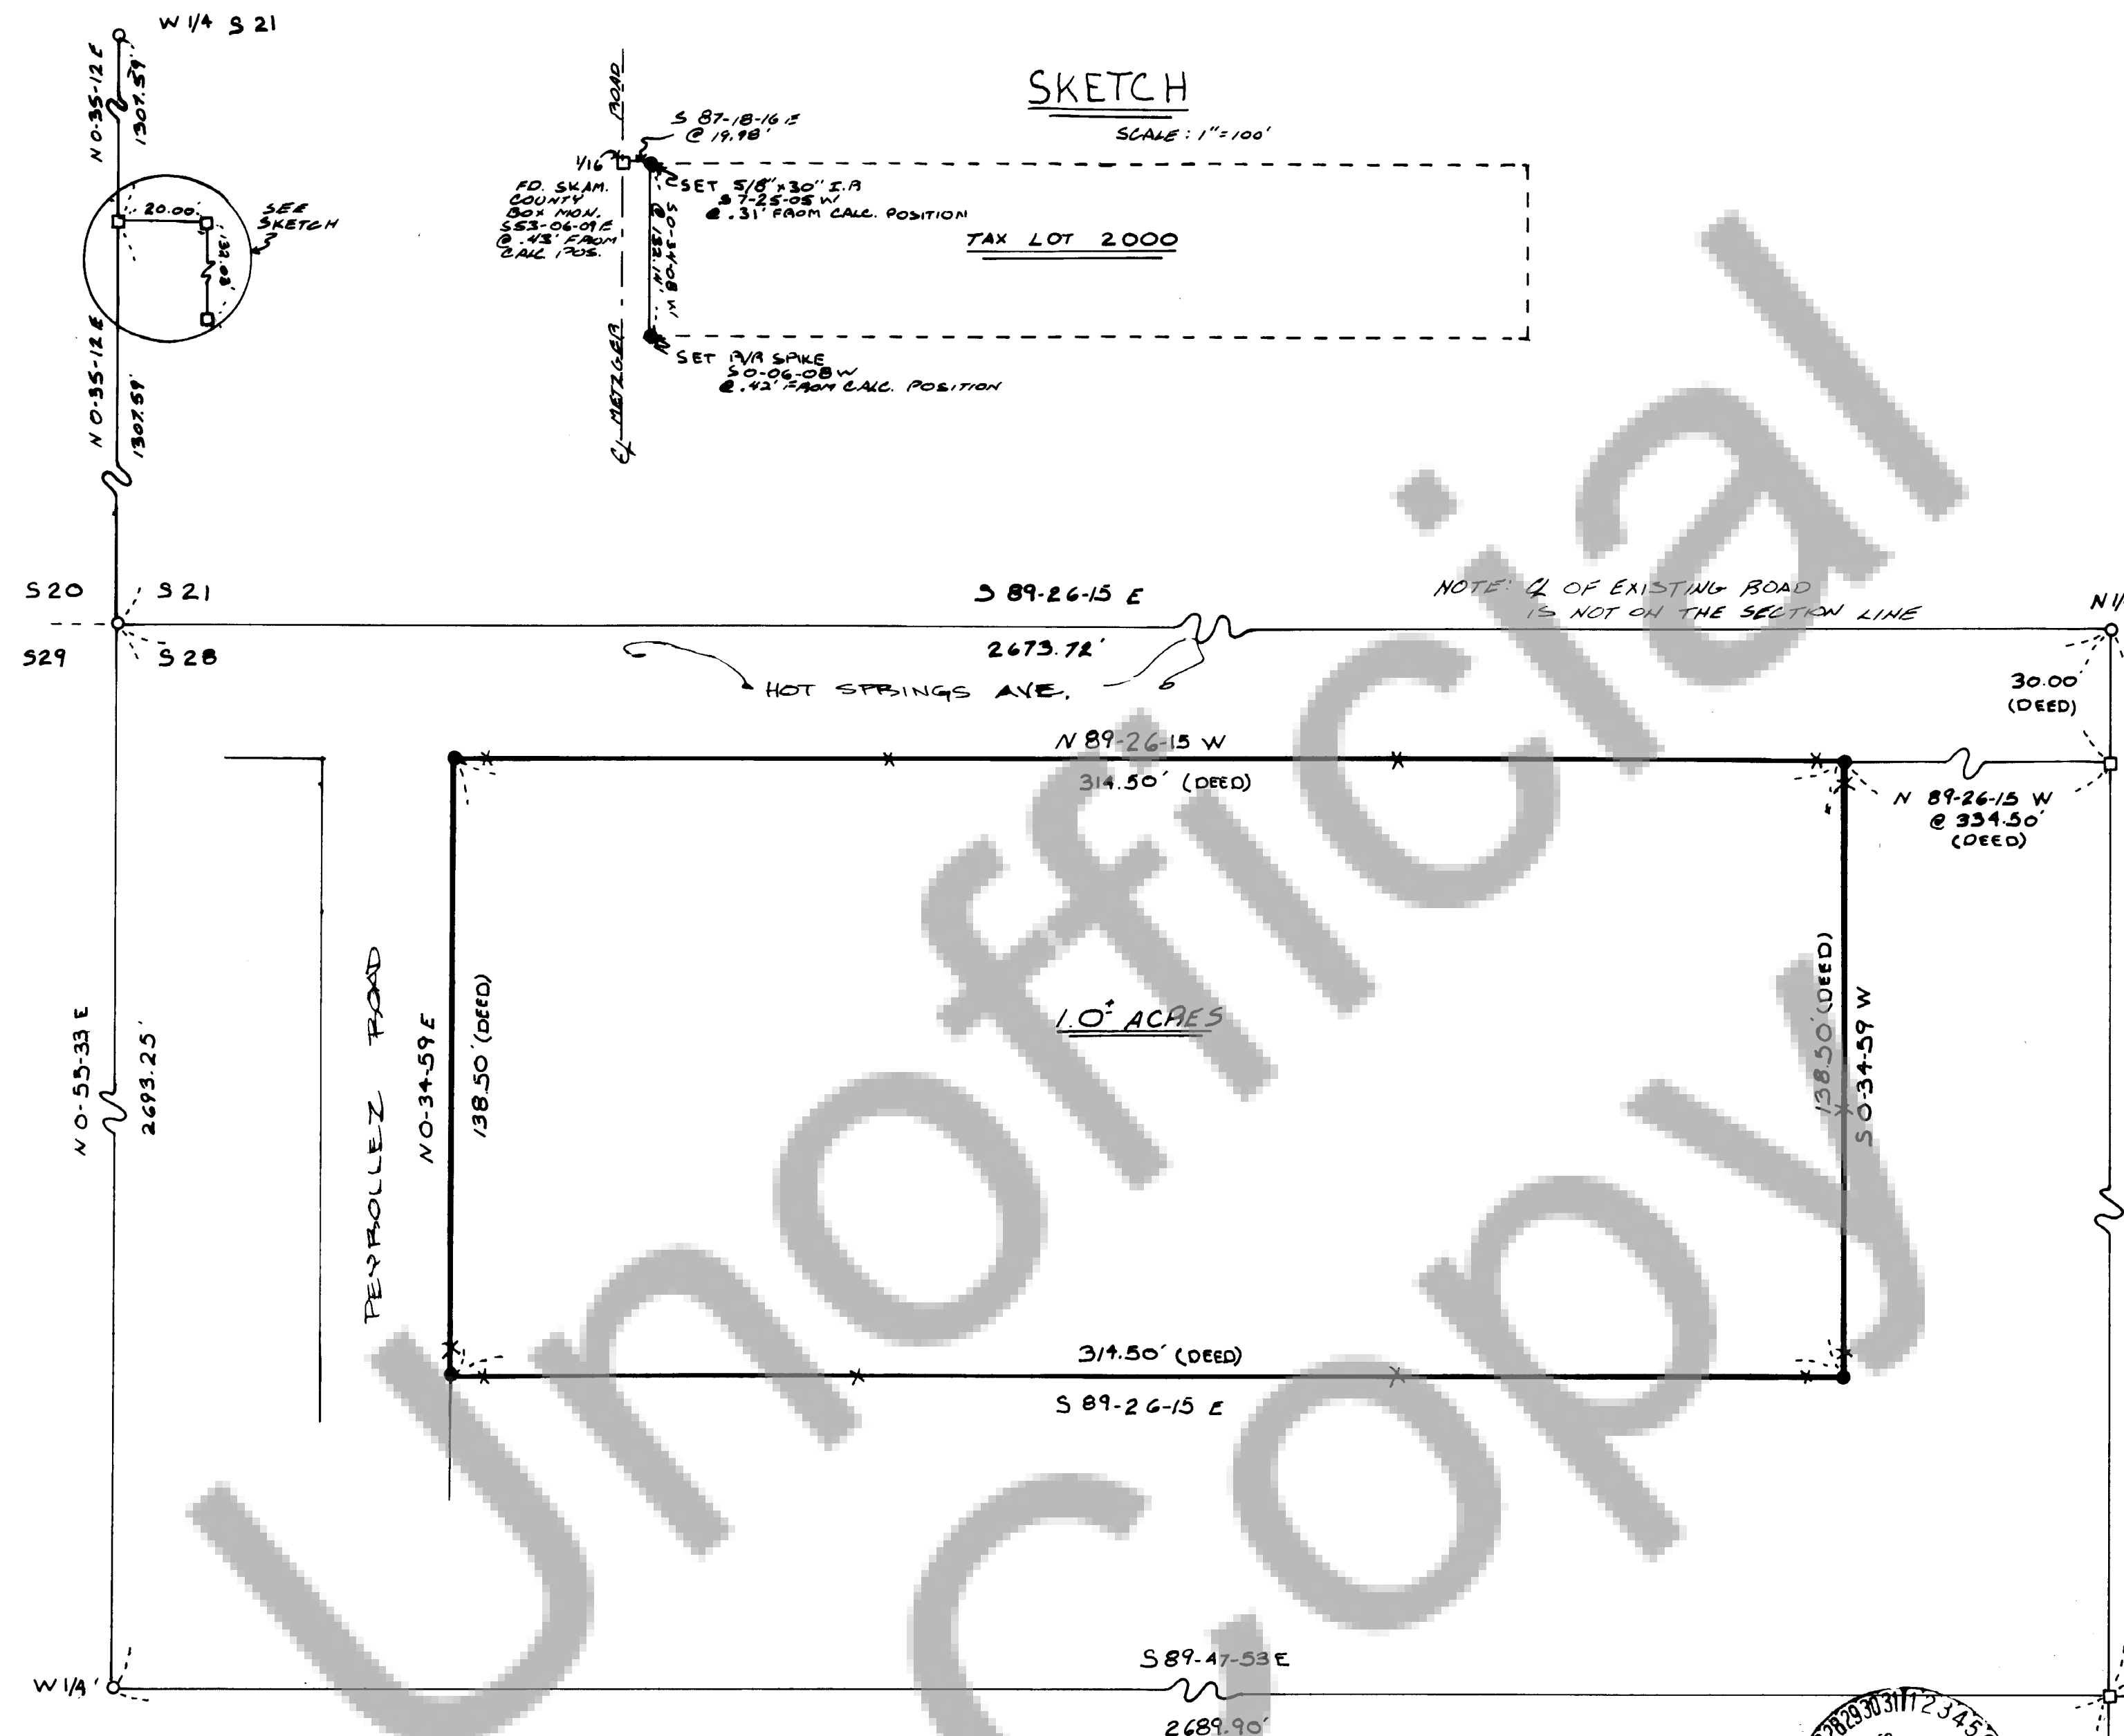

NORTH
BASIS OF BEARING:
SKAMANIA COUNTY
CONTROL SURVEY, CAP 74-26

NARRATIVE
SURVEY LOCATION
& DESCRIPTION
THE NW 1/4 OF SECTION
28E THE SW 1/4 OF
SECTION 21, T.3N,
R.6E, W.A.

LEGEND
* SET ORANGE FIBERGLASS
POSS. EXTENDING 4"
ABOVE GROUND
• SET 5/8" x 30" I.P.A.
○ F.D. MON. OF RECORD
□ CALL. POSITION, NOT SET


NOTE: SEE TERRA SURVEY
PROJECT 811 FOR
FURTHER SECTION
SUBDIVISION INFO.

TERRA SURVEYING
DATE: 5/25/83
SCALE: 1"=30'
PROJECT: 8306
P.O. BOX 617
HOOD RIVER ORE. 97031
(503) 386-4531



SURVEYOR'S CERTIFICATE
THIS MAP CORRECTLY REPRESENTS A SURVEY, MADE BY ME OR UNDER
MY DIRECTION IN CONFORMANCE WITH THE REQUIREMENTS OF THE
SURVEY RECORDING ACT AT THE REQUEST OF BIRKENFELD TRUST
MAY 19 83
(SIGNED AND SEALED) Roy O. Gaylord
CERTIFICATE NUMBER 18731

AUDITOR'S CERTIFICATE
FILED FOR RECORD THIS 8th DAY OF August
19 83 AT 2:30 P.M. IN BOOK 2 OF 126
AT PAGE 126 AT THE REQUEST OF Terra
(SIGNED) Ray M. Olson
COUNTY AUDITOR

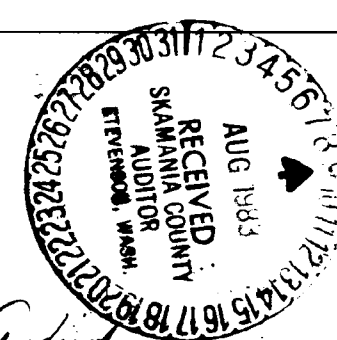

SURVEY FOR
BIRKENFELD TRUST
CARSON WA.

Book 2 Page 126 Surveys