

RES 20-1803(9-77)

LAND CORNER RECORD

SKAMANIA

County

Corner Code No. 3-19

T 4 N. R. 7 E. W.M.

Segregated Surveys:

Name: N 1/4 CORNER

Corner No.:

P.L.C., H.E.S., Tract, Mining Claims, Indian Allotment, Federal Reserve, Townsite.


1. History of Corner Establishment and Subsequent Restoration:

CORNER WAS ORIGINALLY ESTABLISHED
BY JACOB RICHARDSON IN 1895.
NO RECORDS OF SUBSEQUENT USE.

2. Description of Evidence Found:

FOUND A LOW MOUND OF STONE, WHICH
APPEARS TO BE MAN MADE. FOUND A
BURNED, DEAD FIR STUMP AT RECORD DISTANCE
AND BEARING. A HIGH ROCK OUT-CROPPING
BEARS EAST AT ABOUT 140 FEET, AS
REFERRED TO IN ORIGINAL NOTES. SET MONUMENT
IN HOLE IN ROCK MOUND.

3. Describe Monument, Accessories and Corollary Data to Perpetuate this Corner Location. Diagram corner and indicate meridian and reference to map of record. Surveyor's Field Book No. 1 Page No. 10 Date of work JULY 83

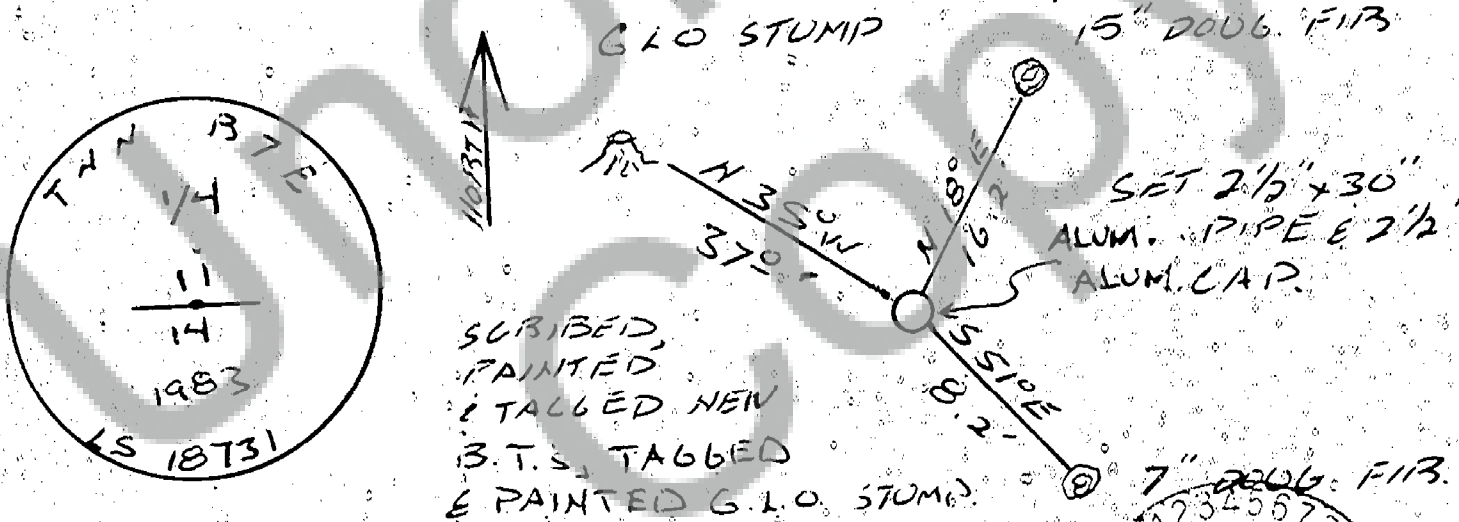

Washington Plane Coordinates: Zone, Y

Order Accuracy. Derived From:

Pin Pointed on Photo No. Date Located at

SURVEYOR'S CERTIFICATE

This corner record correctly represents work performed by me or
under my direction in compliance with the provisions of Chapter
50, Laws of 1973. Date JULY 1983

Signature: Roy O. Gaylord Certificate No. 18731

96197

AUDITOR'S CERTIFICATE

Filed for record this 8th day of August 1983 at 2:50 P.M. In
Book 71 of Monument at page 75 at the request of

Teresa Survering

County Auditor