


96333

SURVEY

IN THE
W. 1/2 of SECTION 7, T.1N., R. 5 E., W. M.
SKAMANIA COUNTY, WASHINGTON

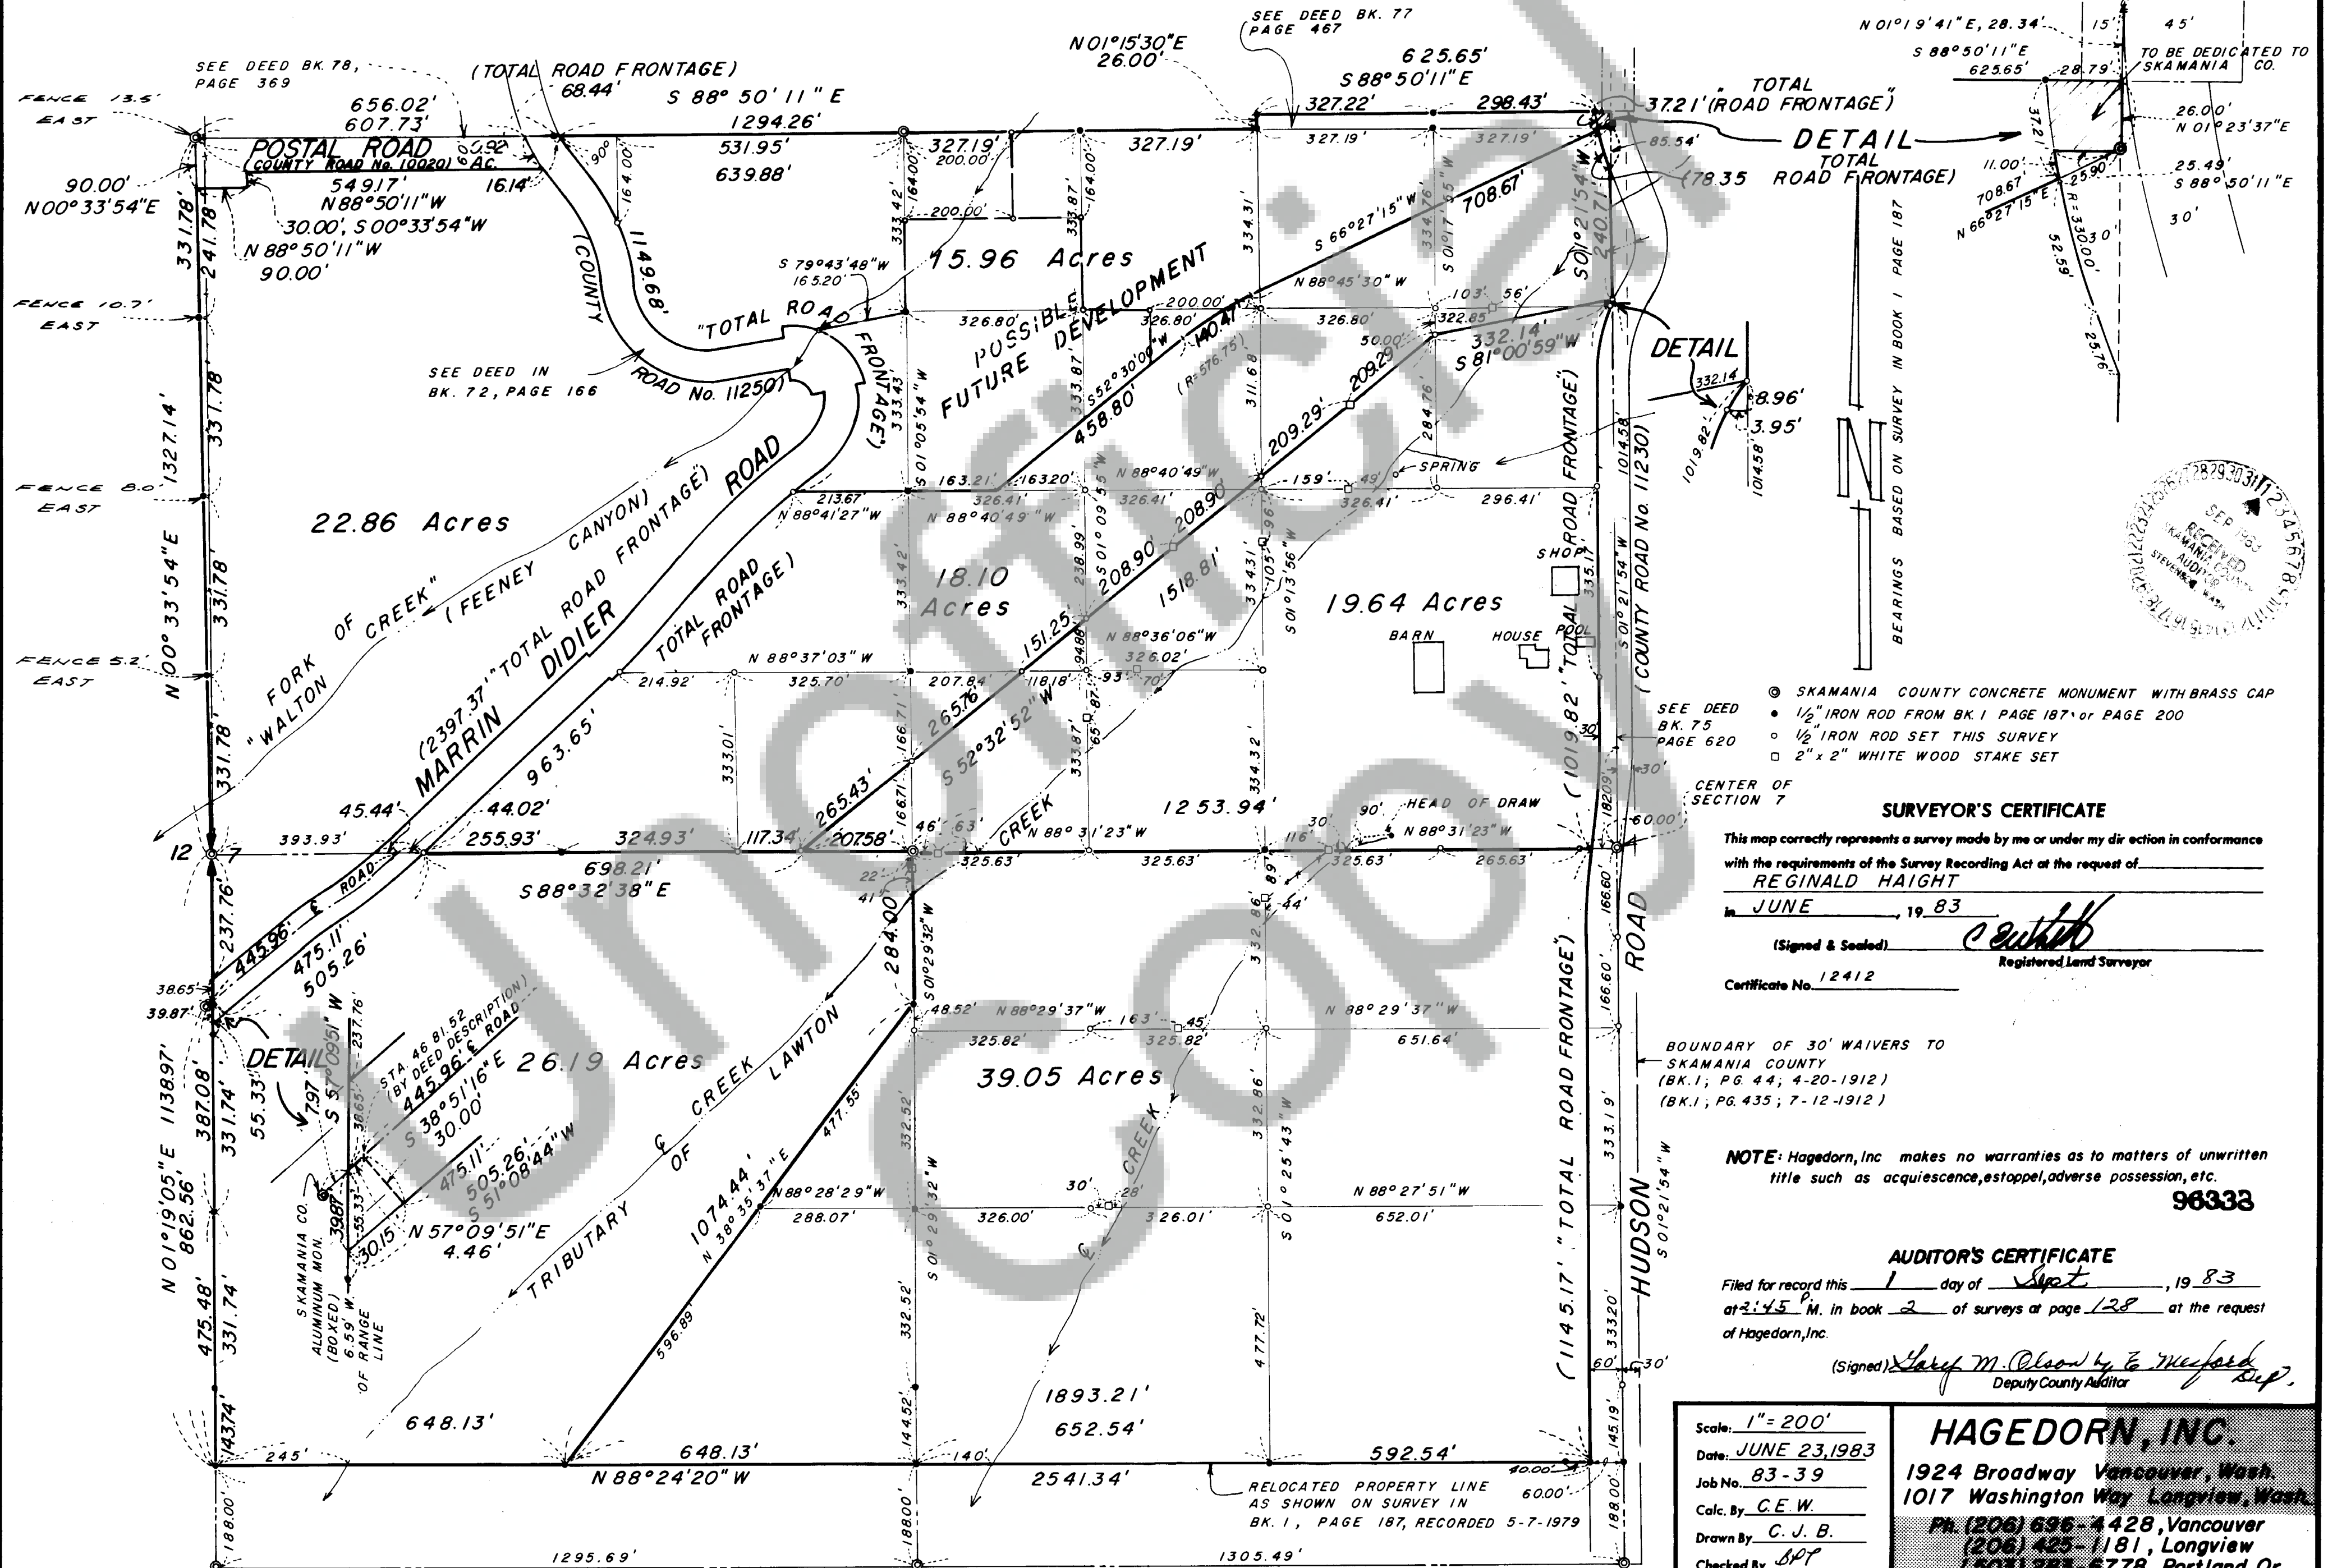

- SKAMANIA COUNTY CONCRETE MONUMENT WITH BRASS CAP
- 1/2" IRON ROD FROM BK. 1 PAGE 187 or PAGE 200
- 1/2" IRON ROD SET THIS SURVEY
- 2" x 2" WHITE WOOD STAKE SET

SURVEYOR'S CERTIFICATE
This map correctly represents a survey made by me or under my direction in conformance with the requirements of the Survey Recording Act at the request of
REGINALD HAIGHT
in JUNE, 1983
(Signed & Sealed) Reginald Haight
Registered Land Surveyor
Certificate No. 12412

BOUNDARY OF 30' WAIVERS TO
SKAMANIA COUNTY
(BK. 1, PG. 44; 4-20-1912)
(BK. 1, PG. 435; 7-12-1912)

NOTE: Hagedorn, Inc. makes no warranties as to matters of unwritten title such as acquiescence, estoppel, adverse possession, etc.

96333

AUDITOR'S CERTIFICATE
Filed for record this 1 day of Sept, 1983
at 2:45 P. M. in book 2 of surveys at page 128 at the request of Hagedorn, Inc.
(Signed) Charles M. Olson
Deputy County Auditor

Scale: 1" = 200'
Date: JUNE 23, 1983
Job No. 83-39
Calc. By: C. E. W.
Drawn By: C. J. B.
Checked By: SP
Sheet 1 of 1

HAGEDORN, INC.
1924 Broadway Vancouver, Wash.
1017 Washington Way Longview, Wash.
Ph. (206) 696-4428, Vancouver
(206) 425-1181, Longview
(503) 283-6778, Portland, Or.
LAND SURVEYORS: Subdivision, Boundaries, Control, Topography, Construction Surveys, & Road Layout

RELOCATED PROPERTY LINE
AS SHOWN ON SURVEY IN
BK. 1, PAGE 187, RECORDED 5-7-1979