


F. BROWN SHORT PLAT NO. 1


A PORTION OF THE S.W. 1/4, SEC. 6, T. 1 N., R. 6 E., WM.

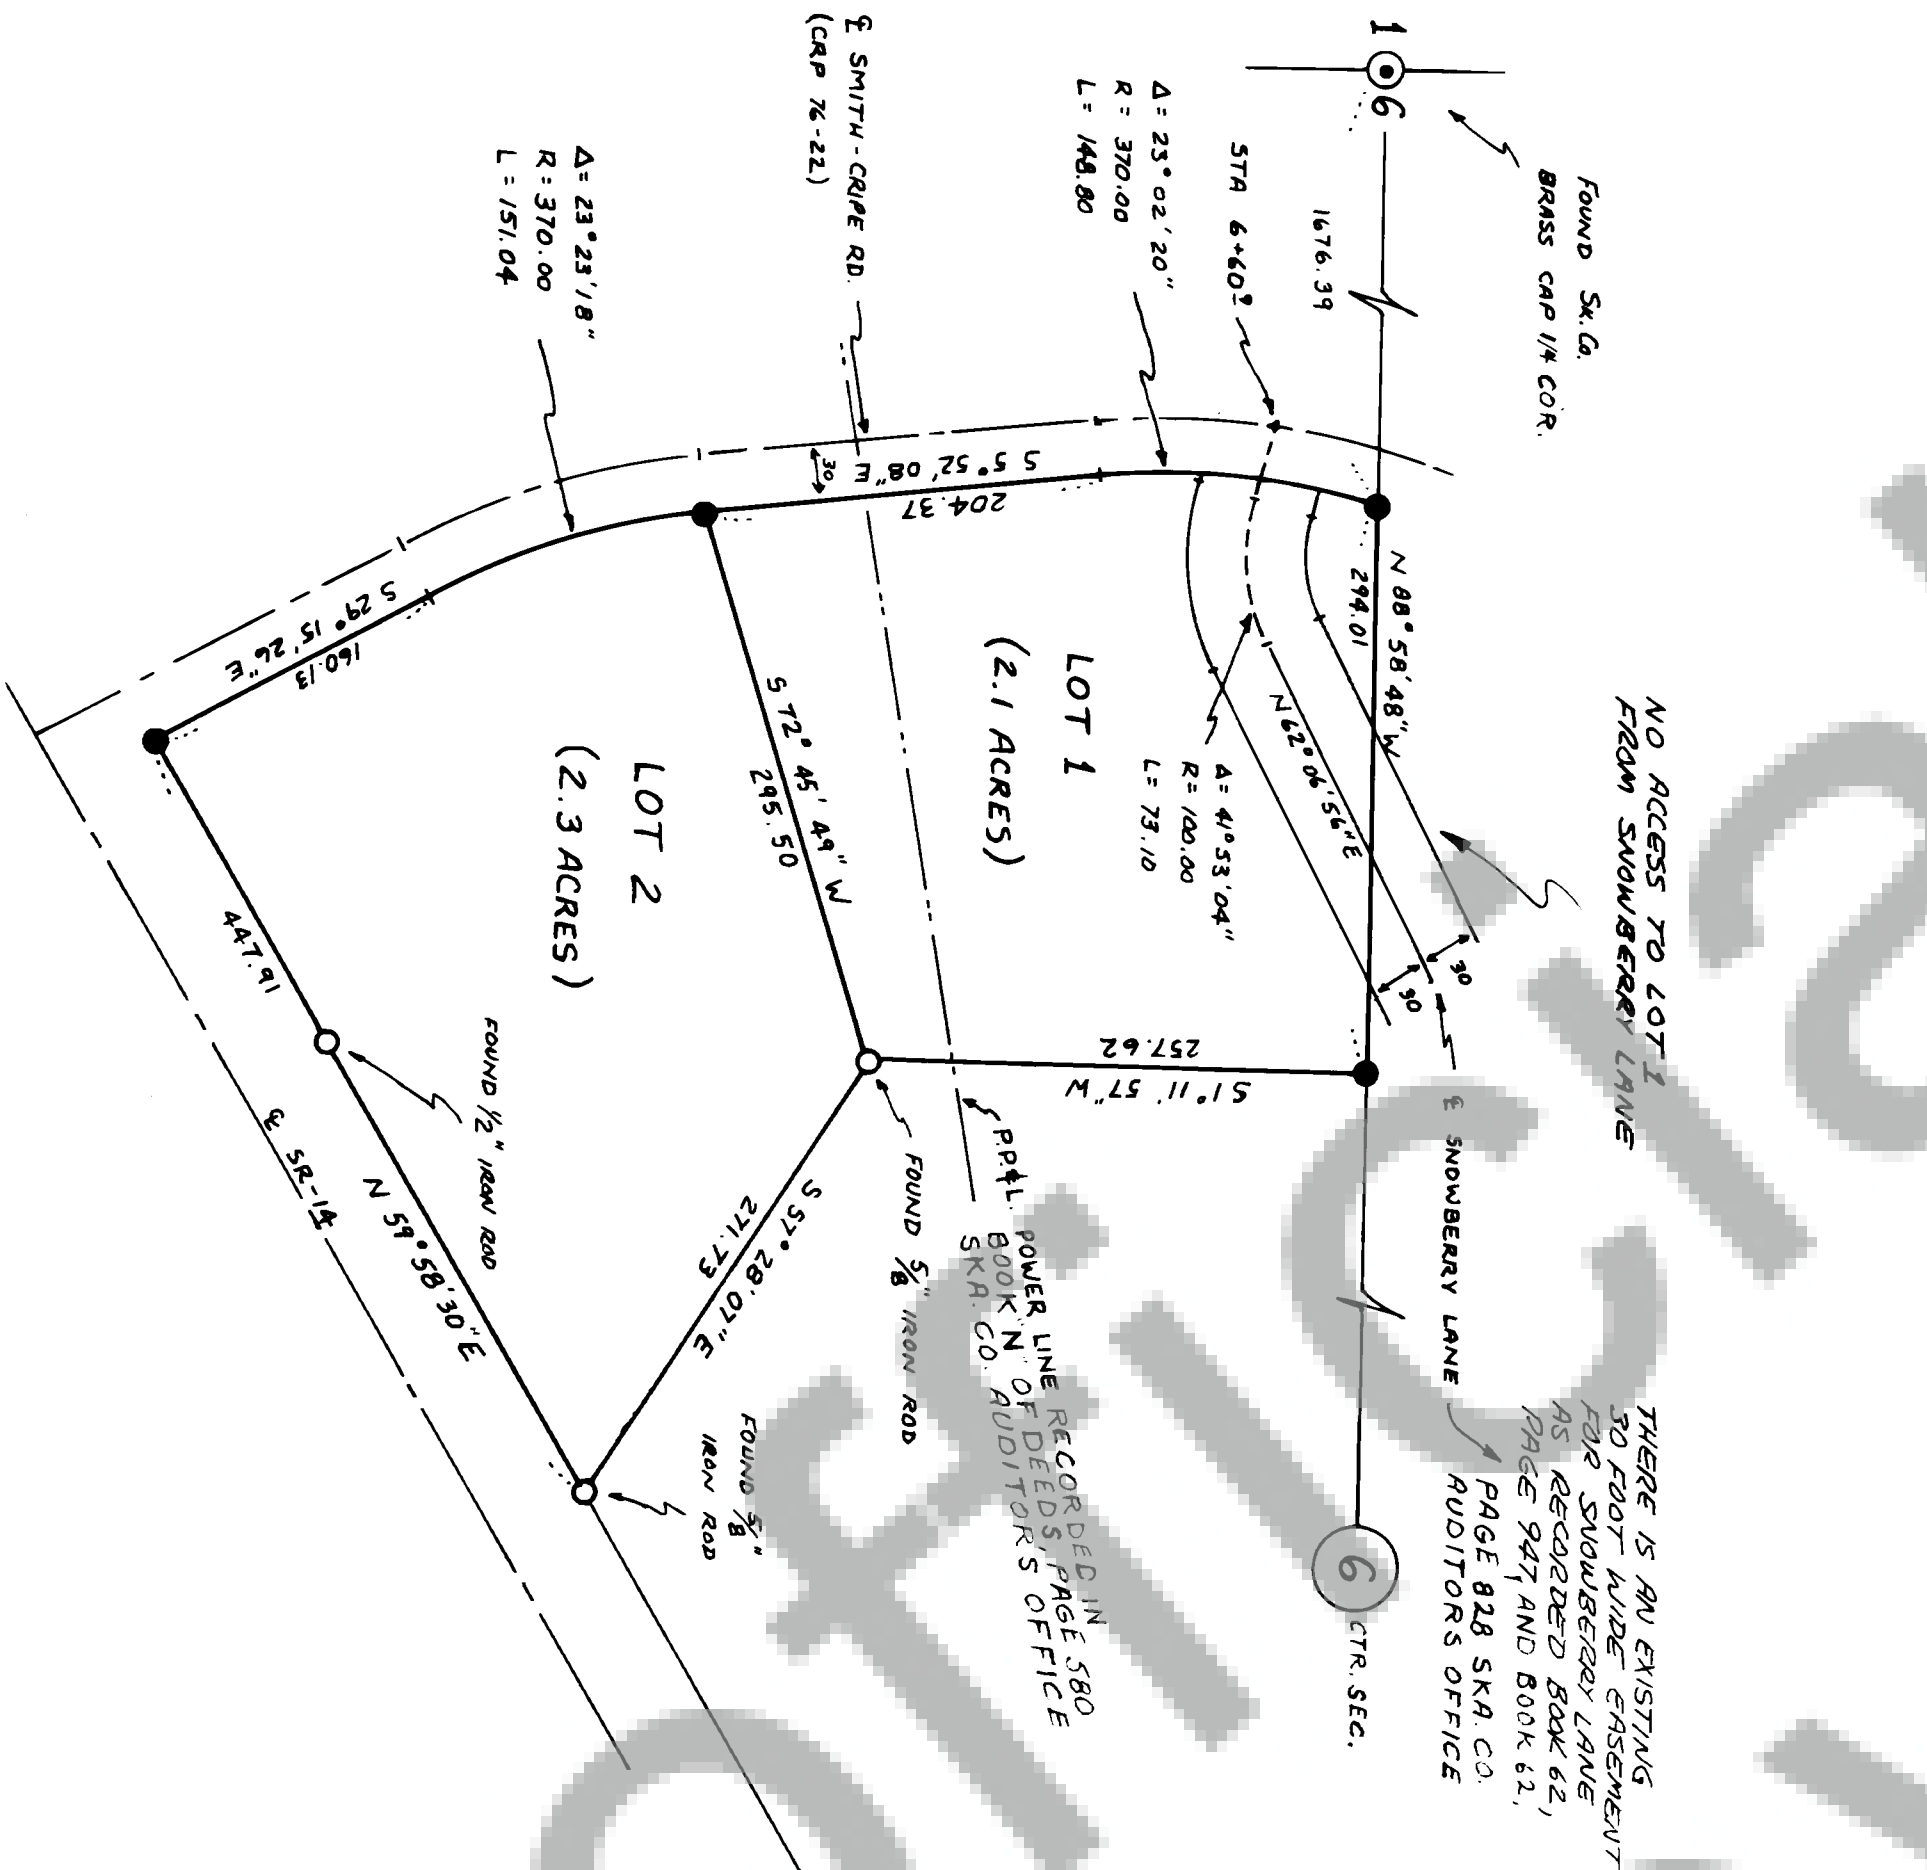

THIS SHORT PLAT IS BASED ON A BOUNDARY SURVEY OF THIS PROPERTY BY HAGEDORN INC. IN JANUARY 1973.

● INDICATES 5/8" IRON ROD SET

DEED REFERENCE: BOOK 82, PAGE 170 AND 171 SKA. CO. AUDITORS OFFICE

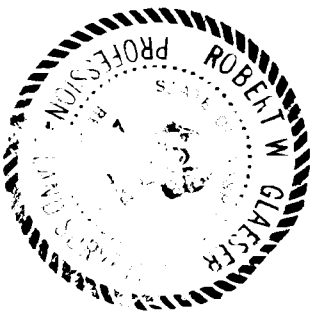

Land within this subdivision shall not be further subdivided for a period of 5 years unless a final plat is filed pursuant to Skamania County Code, Title 17, Subdivisions, Chapter 17.04 through 17.60 inclusive.

We, owners of the above tract of land, hereby declare and certify this Short Plat to be true and correct to the best of our abilities, and that this Short Subdivision has been made with our free consent and in accordance with our desires. Further, we dedicate all roads as shown, not noted as private, and waive all claims for damages against any governmental agency arising from the construction and maintenance of said roads.

Owner

Mary S. Maynor

Owner

Robert J. Loken, Notary For Mary L. Maynor

Notary Public

This Short Plat has general review for sewage and water. Acceptable sub-surface sewage disposal sites have been identified. Each lot will require separate review to determine acceptability for on-site sewage disposal. Adequacy of water supply is not guaranteed.

Ben Maynor, Rd 9/18/83

S.W. Washington Health District

This Short Plat complies with all County Road regulations and is of adequate description for purposes of subdividing.

County Engineer

All taxes and assessments on property involved with this Short Plat have been paid, discharged or satisfied.

County Treasurer

The layout of this Short Subdivision complies with Ordinance 1980-07, requirements, and the Short Plat is approved subject to recording in the Skamania County Auditor's Office.

County Planning Department

Surveyor's Certificate

This map correctly represents a survey made by me or under my direction in conformance with the requirements of the Survey Recording Act at the request of

FRIEDA BROWN

in MAY 19 81

Robert W. Glaser

STATE OF WASHINGTON

COUNTY OF SKAMANIA

I hereby certify that the within instrument of writing filed by Planning Dept of Skamania at 10:35 A.M.

was recorded in Book 3 of Short Plat

at Page 55

Recorder of Skamania County, Wash.

County Auditor