


KINGSLEY SHORT PLAT NO. 1  
A PORTION OF THE S.E. 1/4, S.W. 1/4,  
SEC. 28, T. 2 N., R. 6 E., W.M.

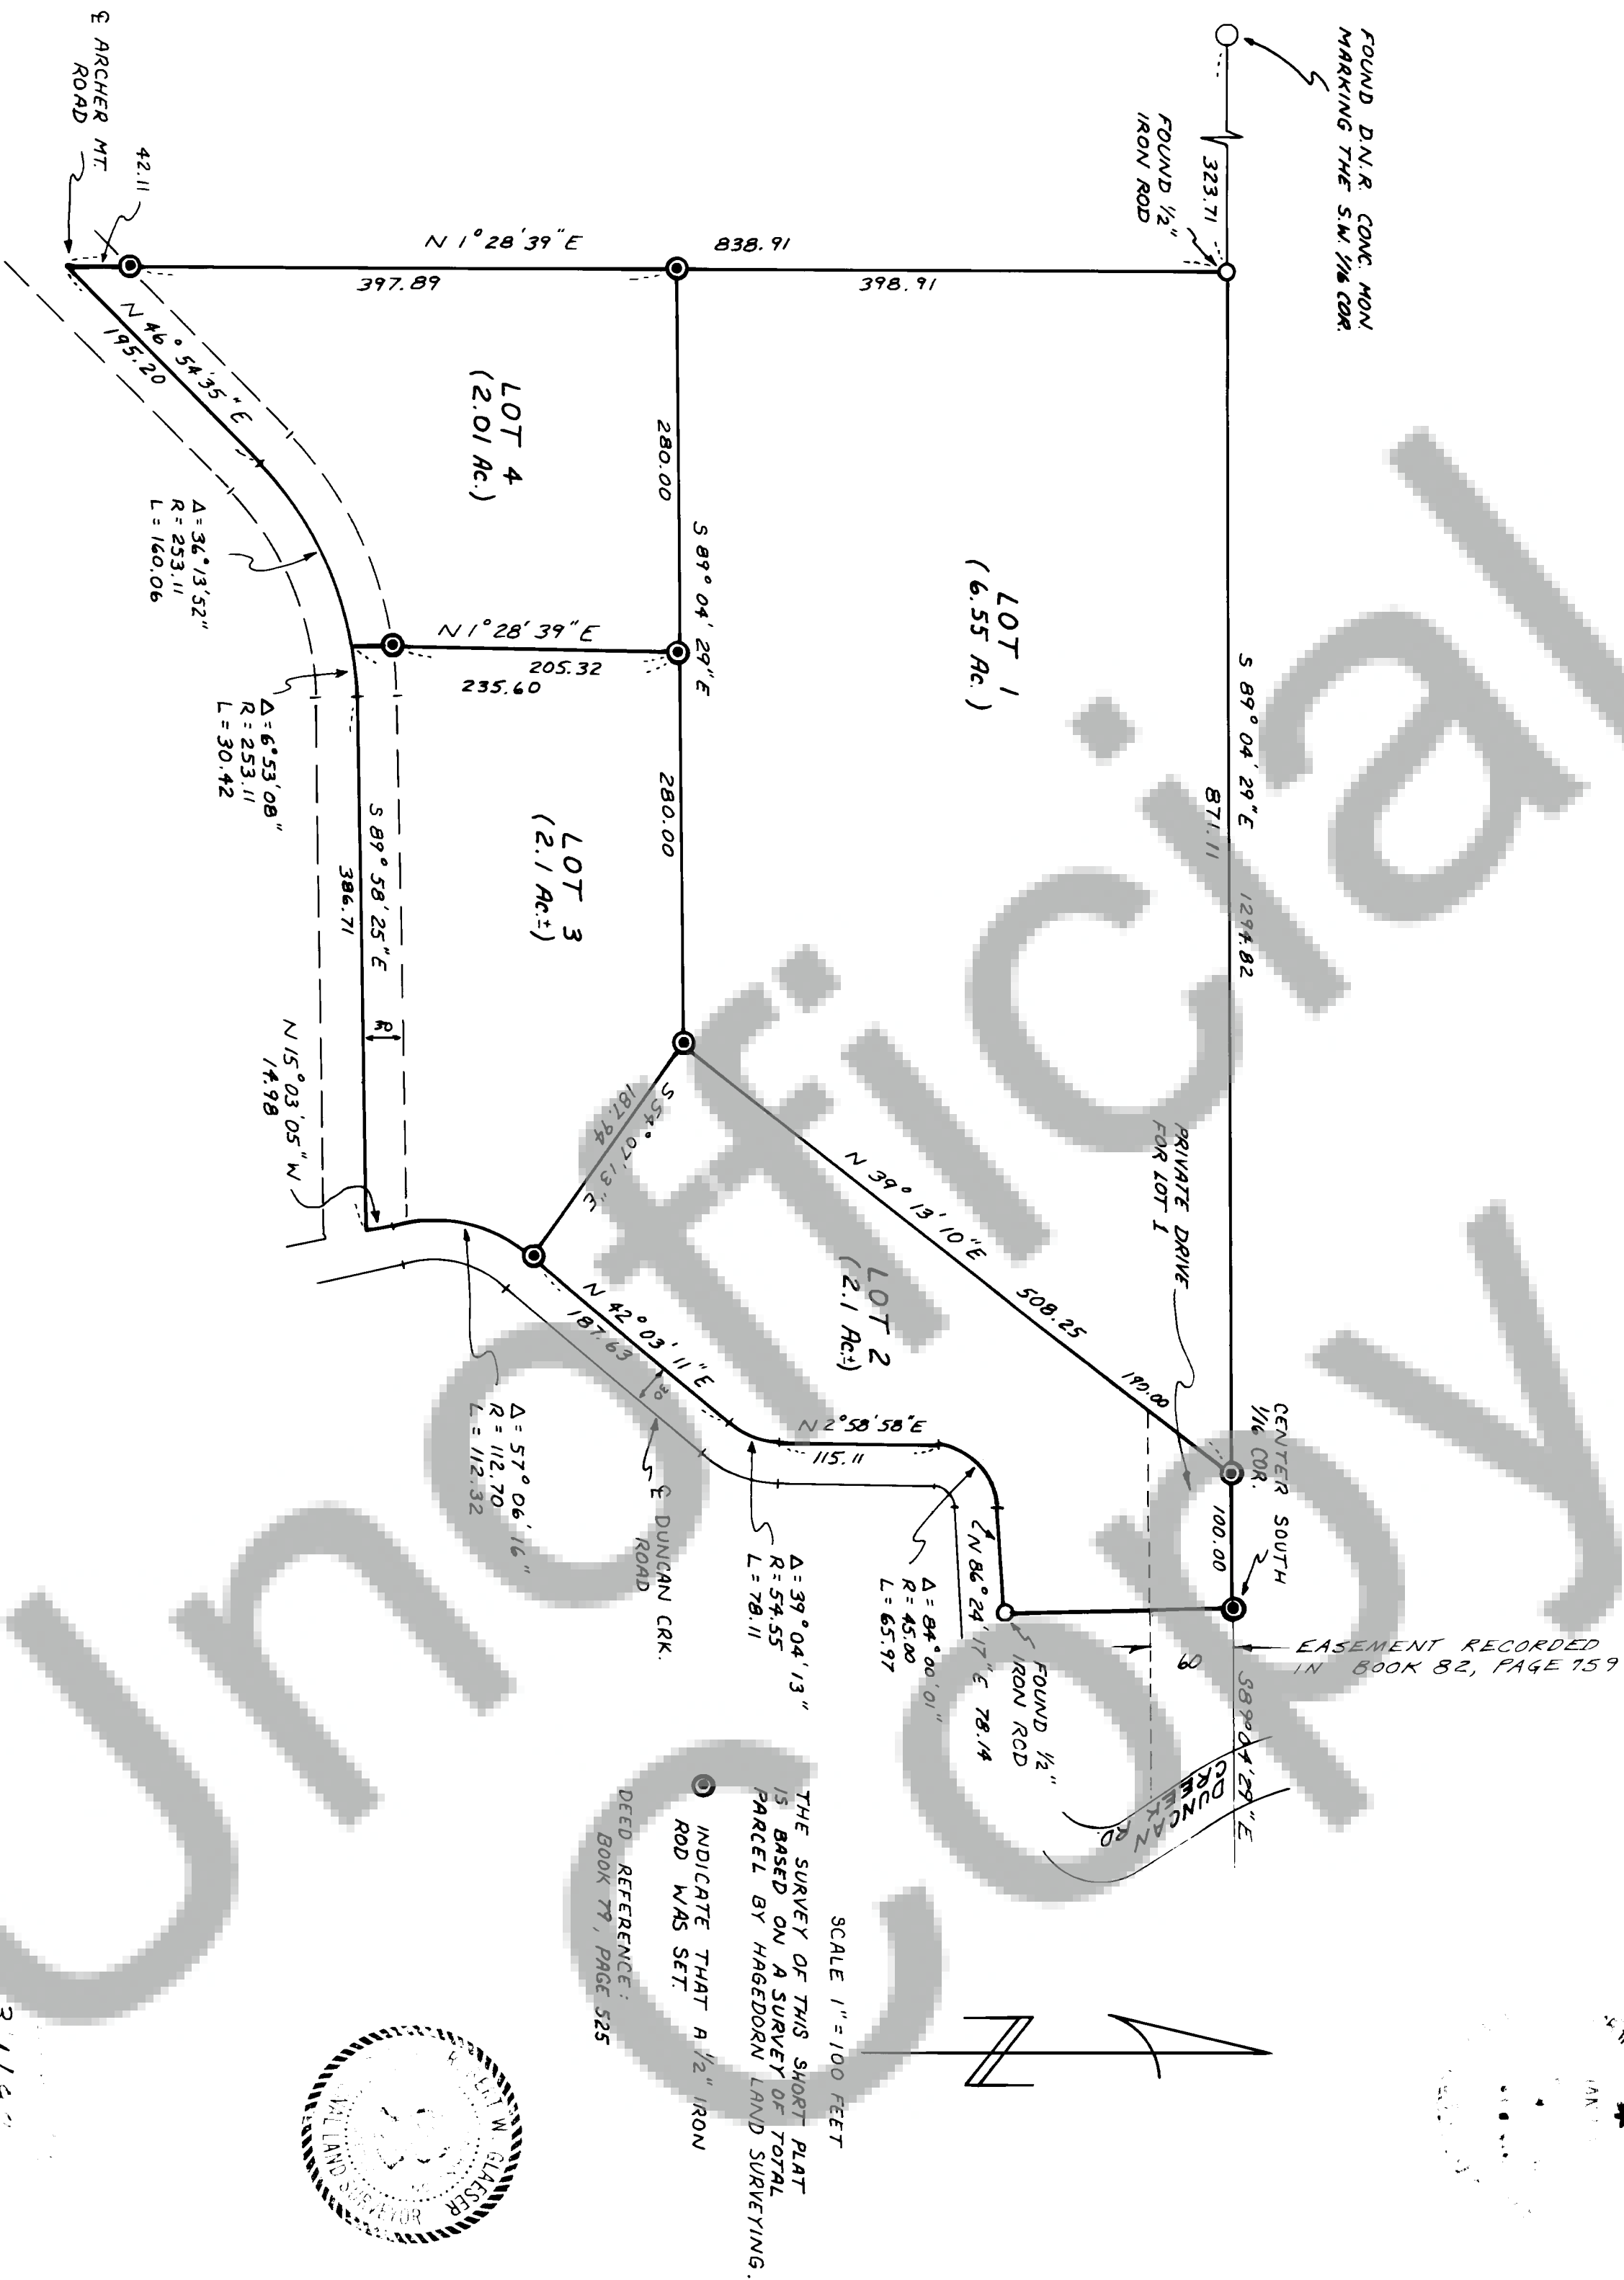

WARNING  
Purchaser of a lot or lots in this subdivision are advised to read the plat carefully and to verify the boundaries and area of the lots by a survey of their own or by a survey of a professional surveyor. 



Land within this subdivision shall not be further subdivided for a period of 5 years unless a final plat is filed pursuant to Skamania County Code, Title 17, Subdivisions, Chapter 17.04 through 17.60 inclusive.

We, the owners of the above tract of land, hereby declare and certify this Short Plat to be true and correct to the best of our abilities and that this Short Subdivision has been made with our free consent and in accordance with our desires. Further, we dedicate all Roads as shown, not noted as private, and waive all claims for damages against any governmental agency arising from the construction and maintenance of said Roads.



This Short Plat has general review for sewage and water. Acceptable surface sewage disposal sites have not been identified. Each Lot will require separate review to determine acceptability for on-site sewage disposal. Adequacy of water supply is not guaranteed.

Don. Hagedorn, Inc. 4/26/82  
S.W. Washington Health District Date

This Short Plat complies with all County Road regulations and is of adequate description for purposes of subdividing.

County Engineer: 1-18-84 Date

All taxes and assessments on property involved with this Short Plat have been paid, discharged or satisfied.

County Treasurer: 1-20-84 Date

The layout of this Short Subdivision complies with Ordinance 1980-07 requirements, and the Short Plat is approved subject to recording in the Skamania County Auditor's Office.

County Auditor: 1/18/84 Date

Surveyor's Certificate  
This map correctly represents a survey made by me or under my direction in conformance with the requirements of the Survey Recording Act at the request of

RICK KINGSLEY

in JANUARY 19 82

Robert L. Hagedorn

STATE OF WASHINGTON  
COUNTY OF SKAMANIA )

I hereby certify that the within instrument of writing filed by ROBERT L. LEE of PLANNING DEPT. at 9:00

on JANUARY 20 19 84 was

recorded in Book 3 of SHORT PLATS at Page 57

at Page 57  
Recorder of Skamania County Wash  
J.M. Olson

County Auditor