



H. SMITH SHORT PLAT
A REPLAT OF LOTS 11, 12, AND 13 OF
CHESTER R. NELSON SUBDIVISION
LOCATED IN THE N.W. 1/4 SECTION 21,
T.3 N., R.8 E., W.M.,
SKAMANIA COUNTY, WASHINGTON

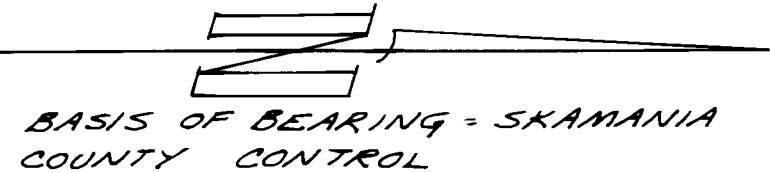

SCALE: 1" = 50'

DRAINFIELD EASEMENT
FOR LOT 2 (TO BE
USED ONLY IF EXIST-
ING DRAINFIELD
FAILS AND NEEDS
TO BE REPLACED)

DETAIL
NOT TO SCALE

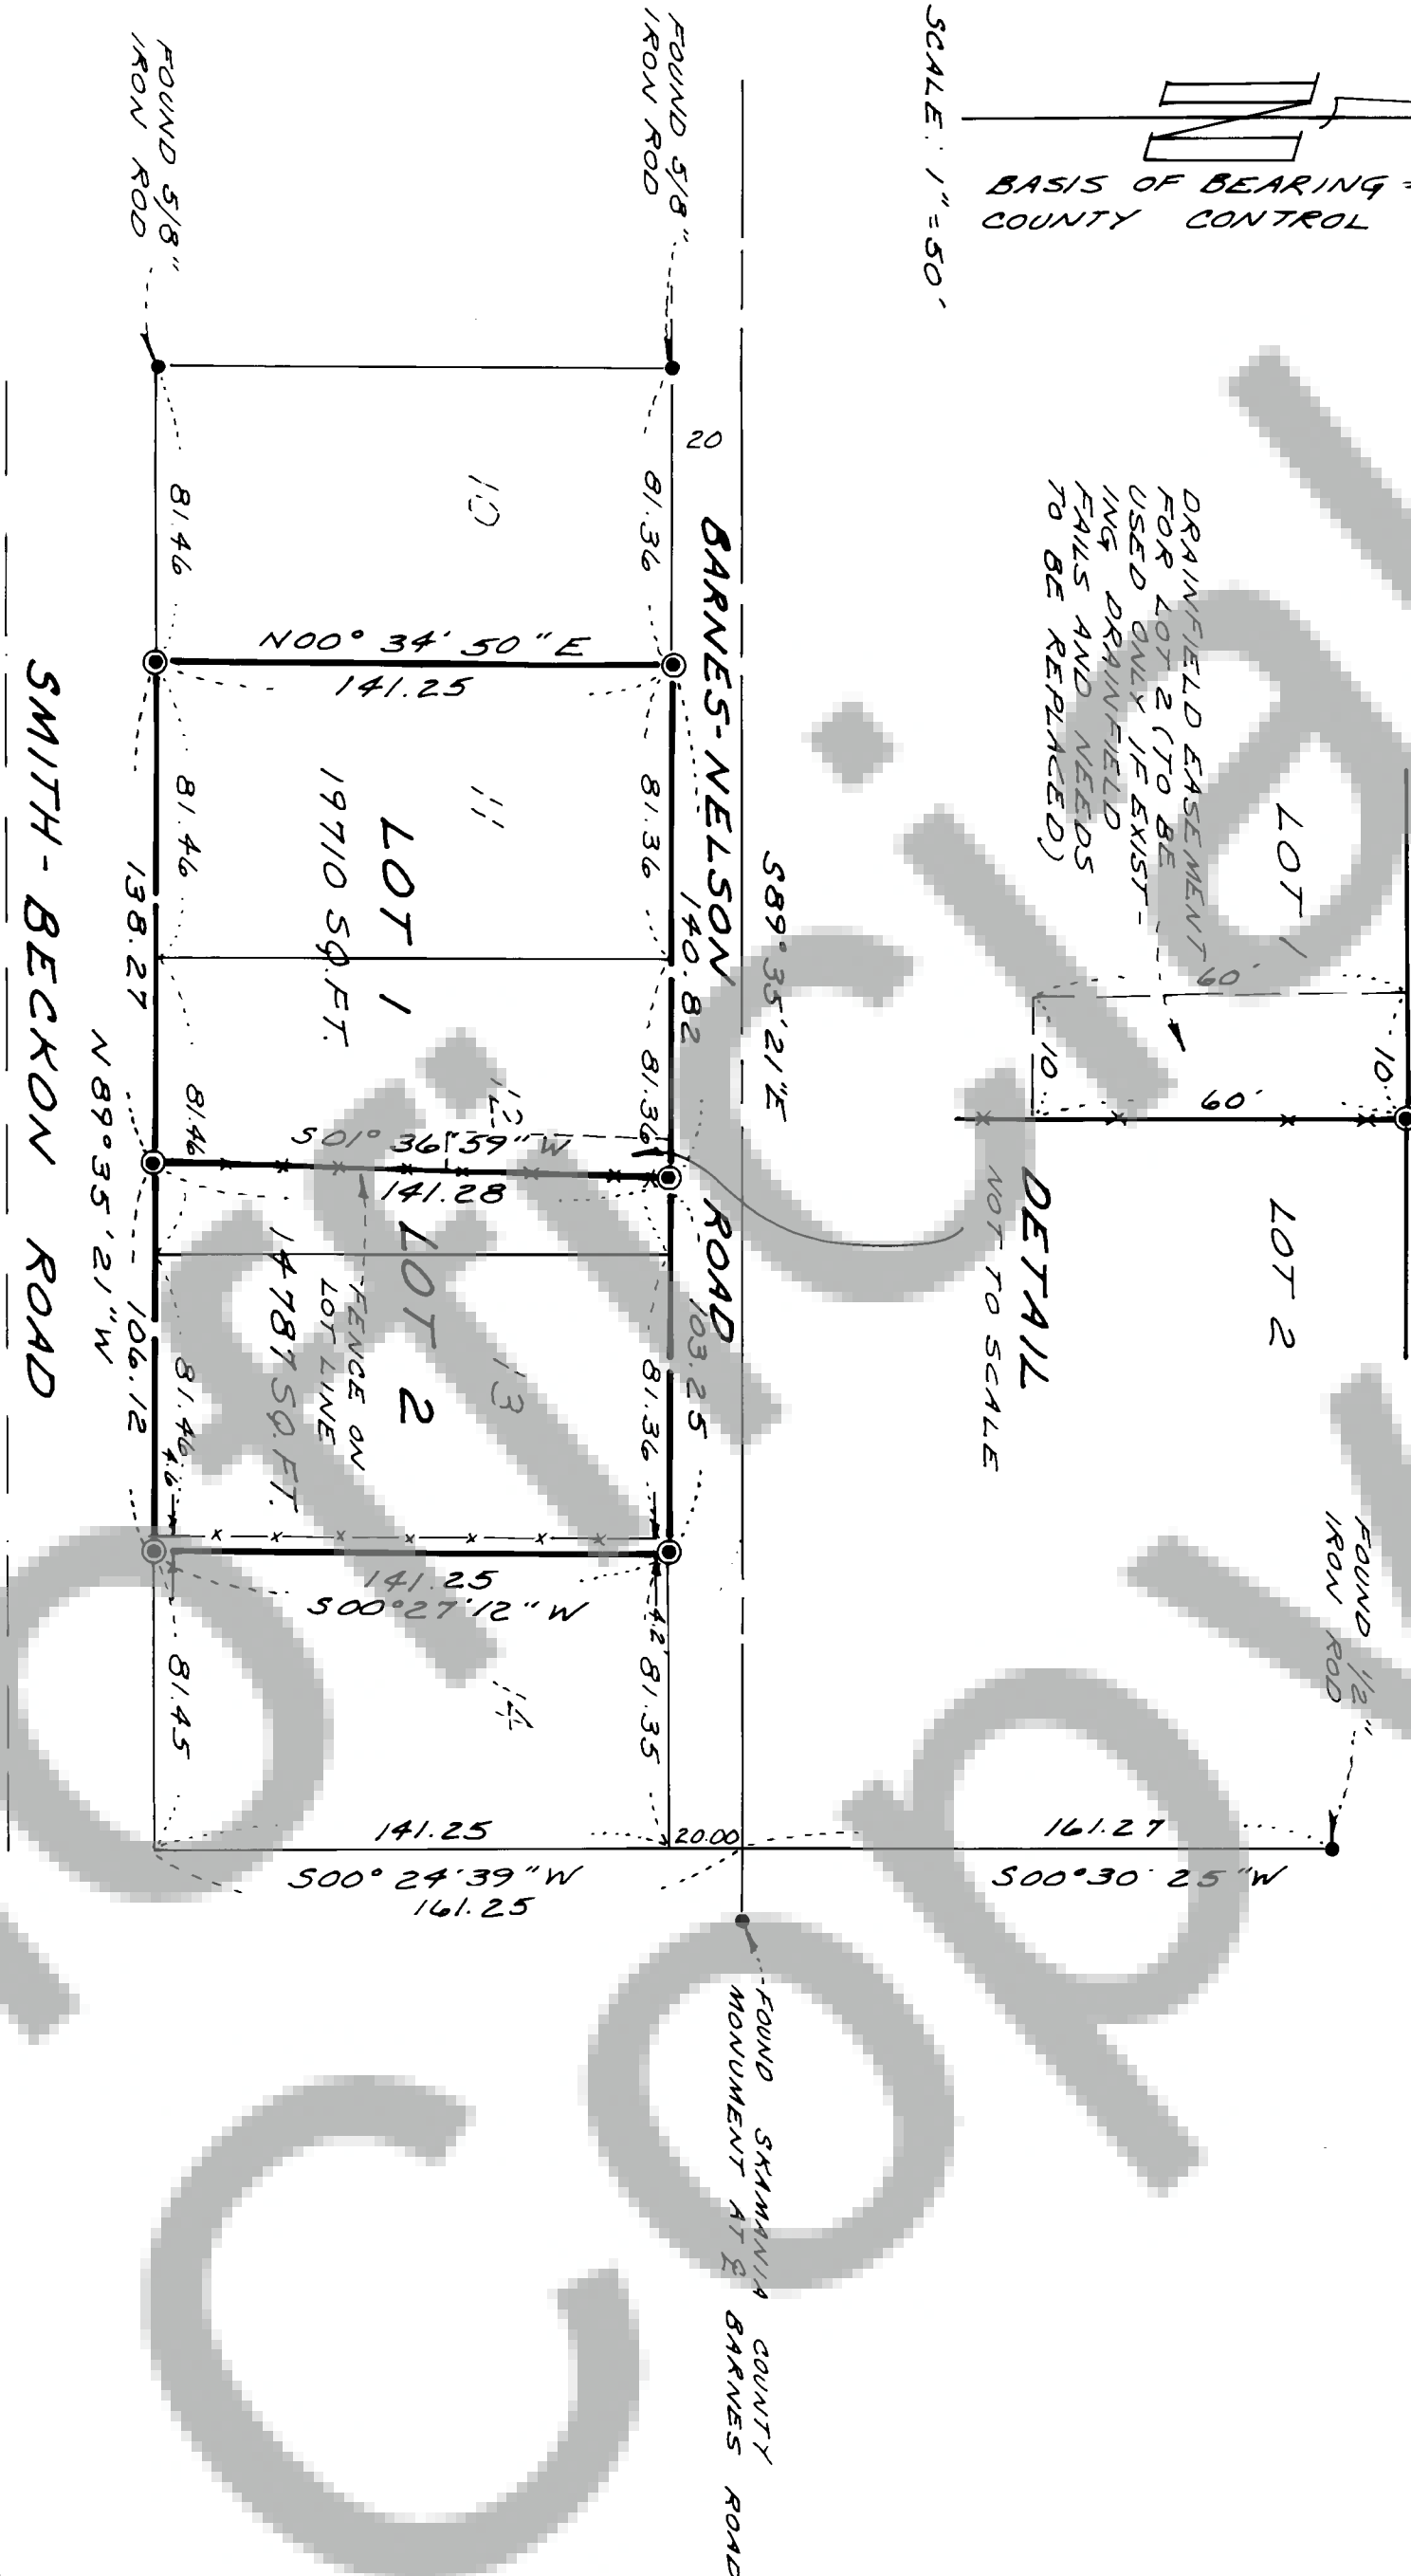

● INDICATES 1/2" IRON ROD WITH
PLASTIC CAP SET



We, owners of the above tract of land, hereby declare and certify this Short Plat to be true and correct to the best of our abilities, and that this Short Subdivision has been made with our free consent and in accordance with our desires. Further, we dedicate all Roads as shown, not noted as private, and waive all claims for damages against any governmental agency arising from the construction and maintenance of said Roads.

Owner: Robert D. Lane
Walter J. Smith

Notary Public: Barbara J. Fisher 11/3/84 Date

This Short Plat has general review for sewage and water. Acceptable sub-surface sewage disposal sites have not been identified. Each Lot will require separate review to determine acceptability for on-site sewage disposal. Adequacy of water supply is not guaranteed.

SW Washington Health District: Don Hoggarty, R.D. 11/16/84 Date

This Short Plat complies with all County Road regulations and is of adequate description for purposes of subdividing.

County Engineer: Ed Levine 1-18-84 Date

All taxes and assessments on property involved with this Short Plat have been paid, discharged or satisfied.

County Treasurer: David L. DePuy 2-2-84 Date

The layout of this Short Subdivision complies with Ordinance 1980-07 requirements, and the Short Plat is approved subject to recording in the Skamania County Auditor's Office.

County Planning Department: Robert P. Lee 2/2/84 Date

Surveyor's Certificate
This map correctly represents a survey made by me or under my direction in conformance with the requirements of the Survey Recording Act at the request of

HUBERT SMITH
in JAN 1984

Robert W. Lane
ROBERT W. LANE - PROFESSIONAL
LAND SURVEYOR - L.S. # 15024

STATE OF WASHINGTON
COUNTY OF SKAMANIA)

I hereby certify that the within instrument of writing filed by Planning Dept.
Hubert Smith at 2:55 P.M.

was recorded in Book 3 of Short Plats

at Page 58

E. Hayward
Recorder of Skamania County, Wash

Clayton M. Olson
County Auditor