


LEONARD BLACKLEDGE SHORT PLAT  
SE 1/4 SECTION 36, T.3 N., R.7 1/2 E., W.M.,  
SKAMANIA COUNTY, WASHINGTON  
SCALE: 1"=50'  
JOB N° 83-19

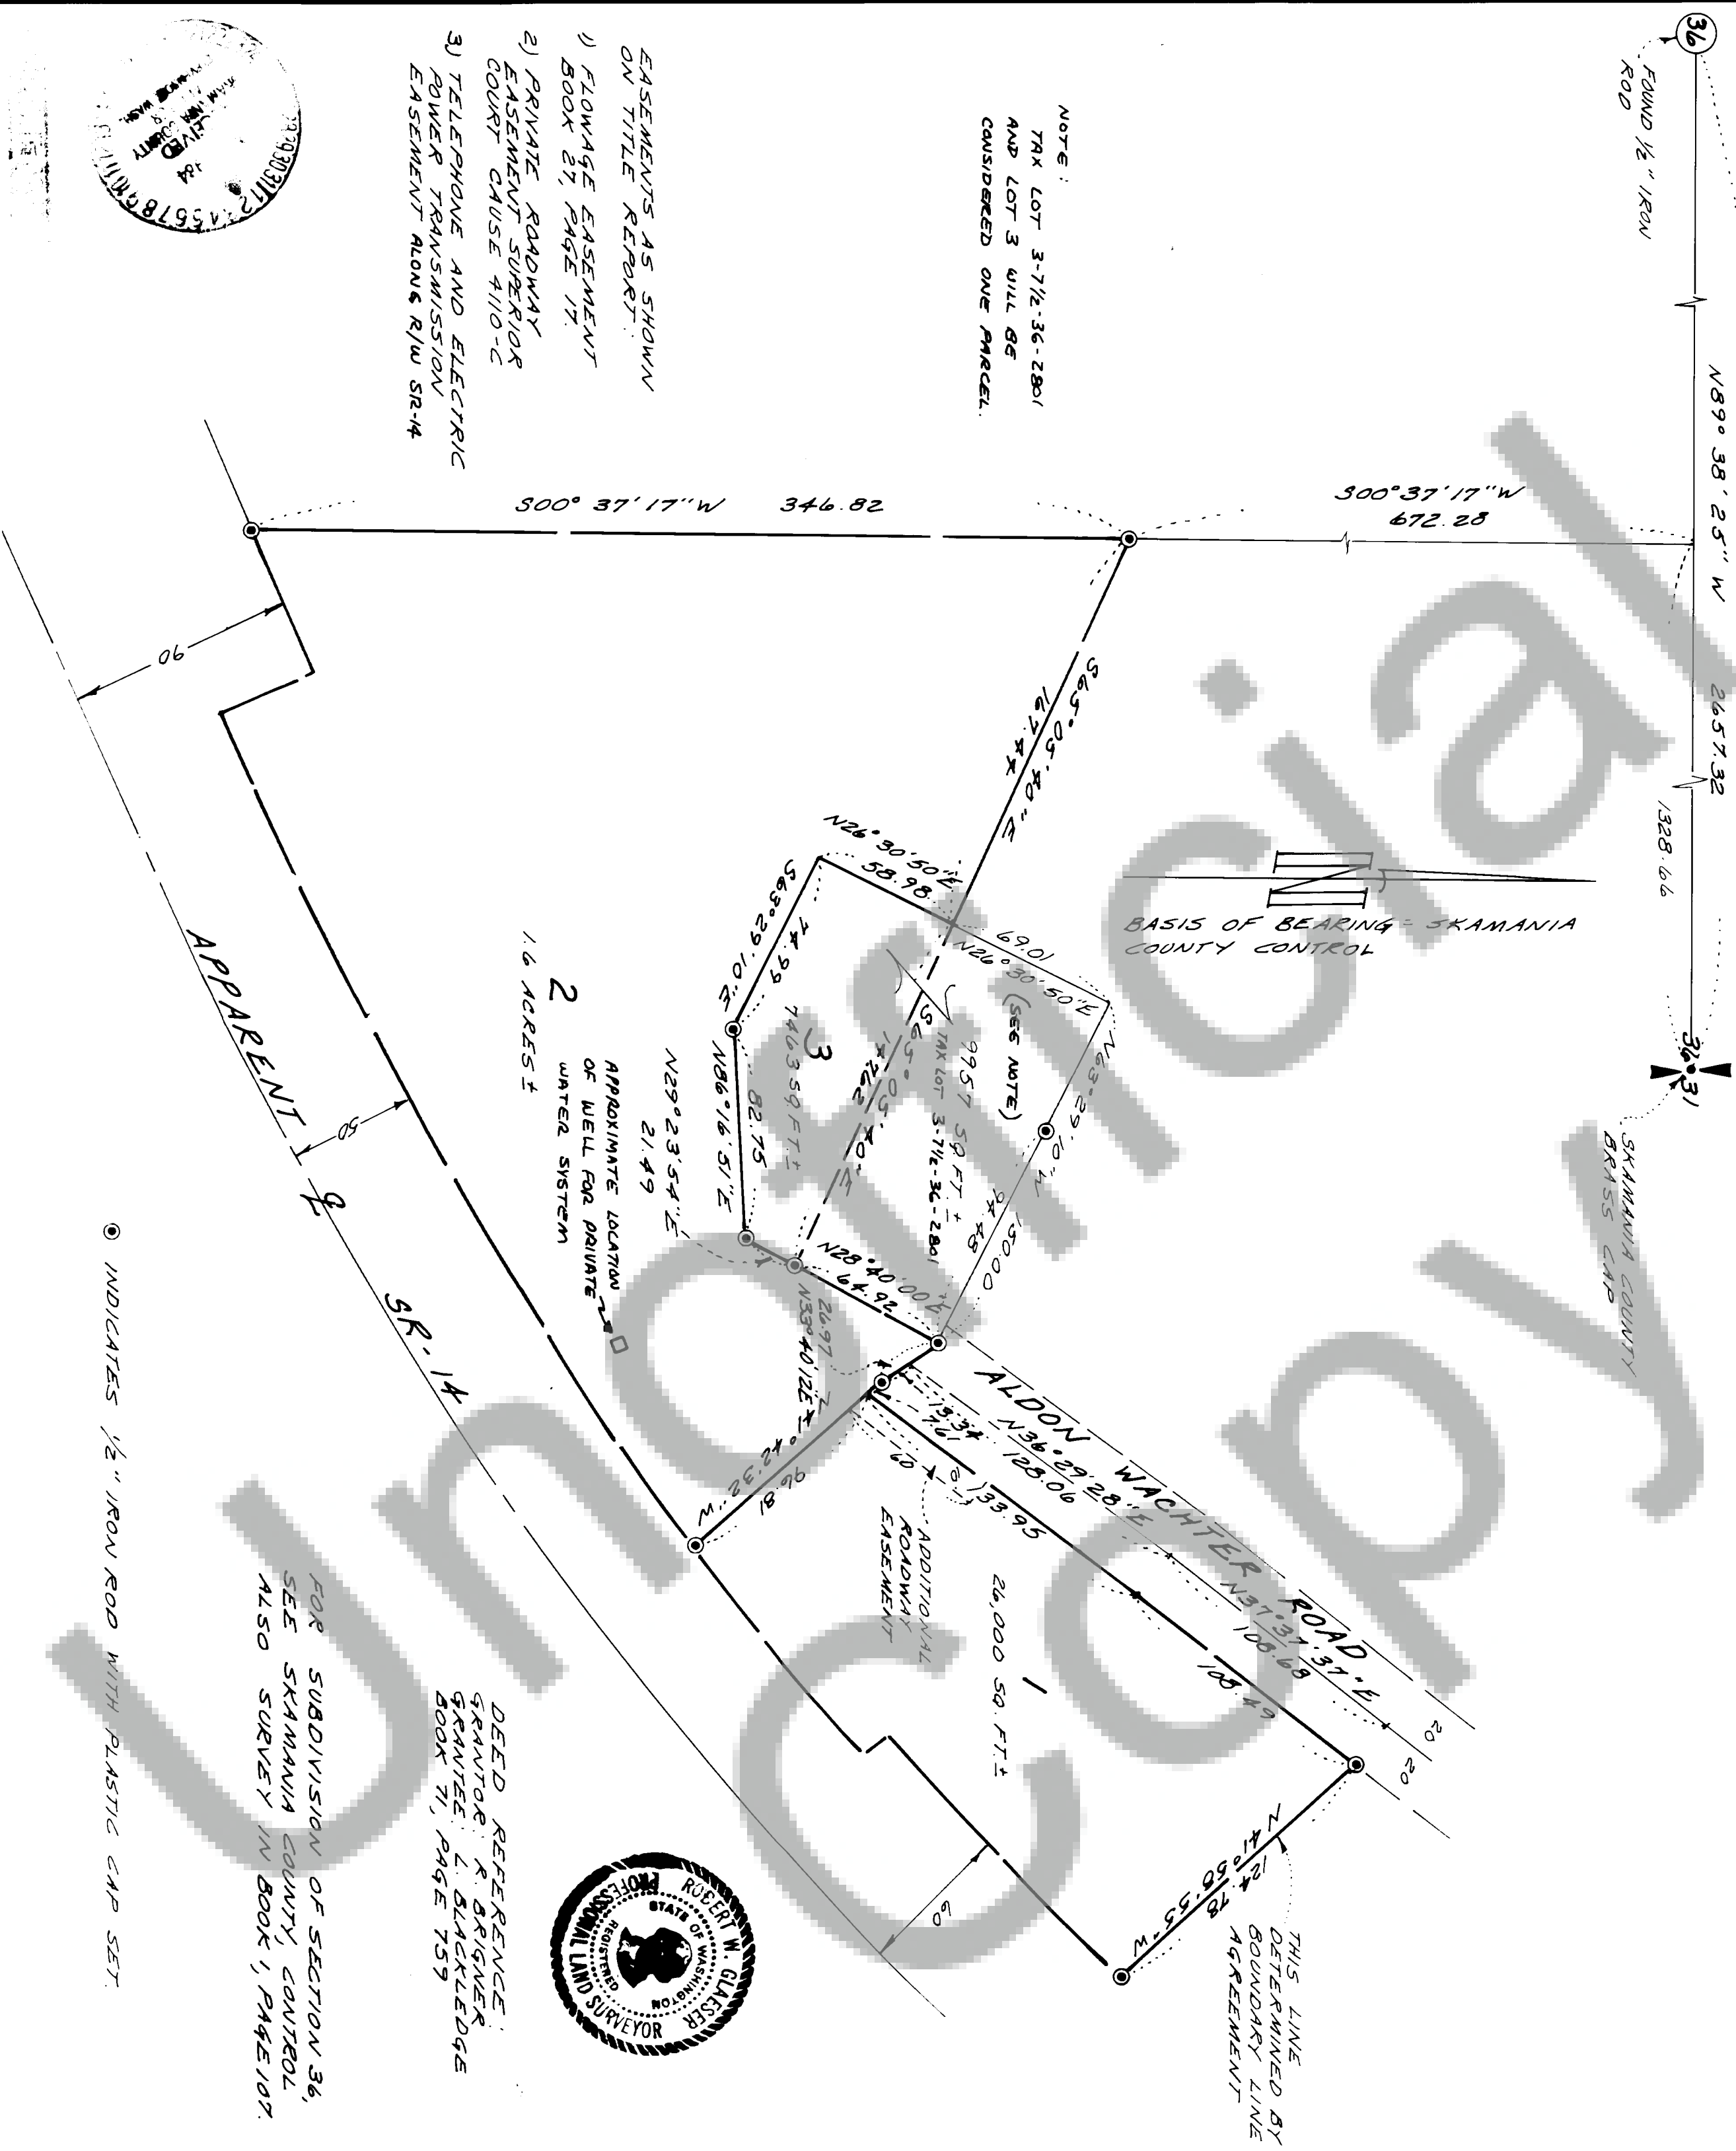

Land within this subdivision shall not be further subdivided for a period of 5 years unless a final plat is filed pursuant to Skamania County Code, Title 17, Subdivisions, Chapter 17.04 through 17.60 inclusive.

We, owners of the above tract of land, hereby declare and certify this Short Plat to be true and correct to the best of our abilities and that this Short Subdivision has been made with our free consent, and in accordance with our desires. Further, we dedicate all Roads as shown, not noted as private, and waive all claims for damages against any governmental agency arising from the construction and maintenance of said Roads.

Owner  
Leonard Blackledge

Owner

Notary Public  
Kathleen J. White Date 2-7-84

This Short Plat has general review for sewage and water. Acceptable sub-surface sewage disposal sites have not been identified. Each Lot will require separate review to determine acceptability for on-site sewage disposal. Adequacy of water supply is not guaranteed.

S.W. Washington Health District  
Don Roberts, R.D. Date 2/6/84

County Engineer  
Phil P. Lawrence Date 3-2-84

All taxes and assessments on property involved with this Short Plat have been paid, discharged or satisfied.

County Treasurer  
James E. G. Deputy Date 2-7-84

The layout of this Short Subdivision complies with Ordinance 1980-07 requirements, and the Short Plat is approved subject to recording in the Skamania County Auditor's Office.

County Planning Department  
Robert W. Glesser Date 2-7-84

Surveyor's Certificate  
This map correctly represents a survey made by me or under my direction in conformance with the requirements of the Survey Recording Act at the request of

LEONARD BLACKLEDGE

in FEB 1984

Robert W. Glesser, Professional Land Surveyor, License 15084

STATE OF WASHINGTON  
COUNTY OF SKAMANIA

I hereby certify that the within instrument of writing filed by Leonard Blackledge at 9:37 A.

recorded in Book 3 of Short Plat was

at Page 59

Recorder of Skamania County, Wash.  
Clay M. Olson

County Auditor