

97263

SURVEY OF SECTION 3, TOWNSHIP 3 NORTH, RANGE 10 EAST, WILLAMETTE MER.

BASIS OF BEARINGS: South line of Section 3 taken as N 89°21'44" W

LEGEND:

- Found brass cap, or set 1 1/4 x 30" galvanized iron pipe with cap
- Found iron pipe, or set 5/8 x 30" iron rod with plastic cap
- Calculated position, not set
- Distance of record: (GLO) (NW Electric Co.-1912) (Tennessee Eng. Corp.)
- Apparent line of possession indicated by c.1919 survey and evidence found on the ground

Roads and features are shown approximately

See individual Land Corner Records for detailed information

NOTES:


- Existing fenceline appears to encroach across E. line of G.L. 3.
- Found iron pipe set for C₁ prior to 1919, not accepted. Iron pipe bears S 58°06' E, 165 ft. from true corner set.
- Apparent line of possession since c. 1912, and used by adjacent landowners

GENERAL NOTES:

Obliterated GLO corners were restored using field notes from the NW Electric Co. 'White Salmon River Power Project' of 1911-12, GLO notes and 1938 BIA corner recovery records.

The map of a c. 1919 private survey and subsequent descriptions therefrom were considered for historical evidence only. Corners recovered from a 1973 survey for PP&L considered not acceptable due to reestablishment of new corner positions by this survey.

SCALE: 1"=500'

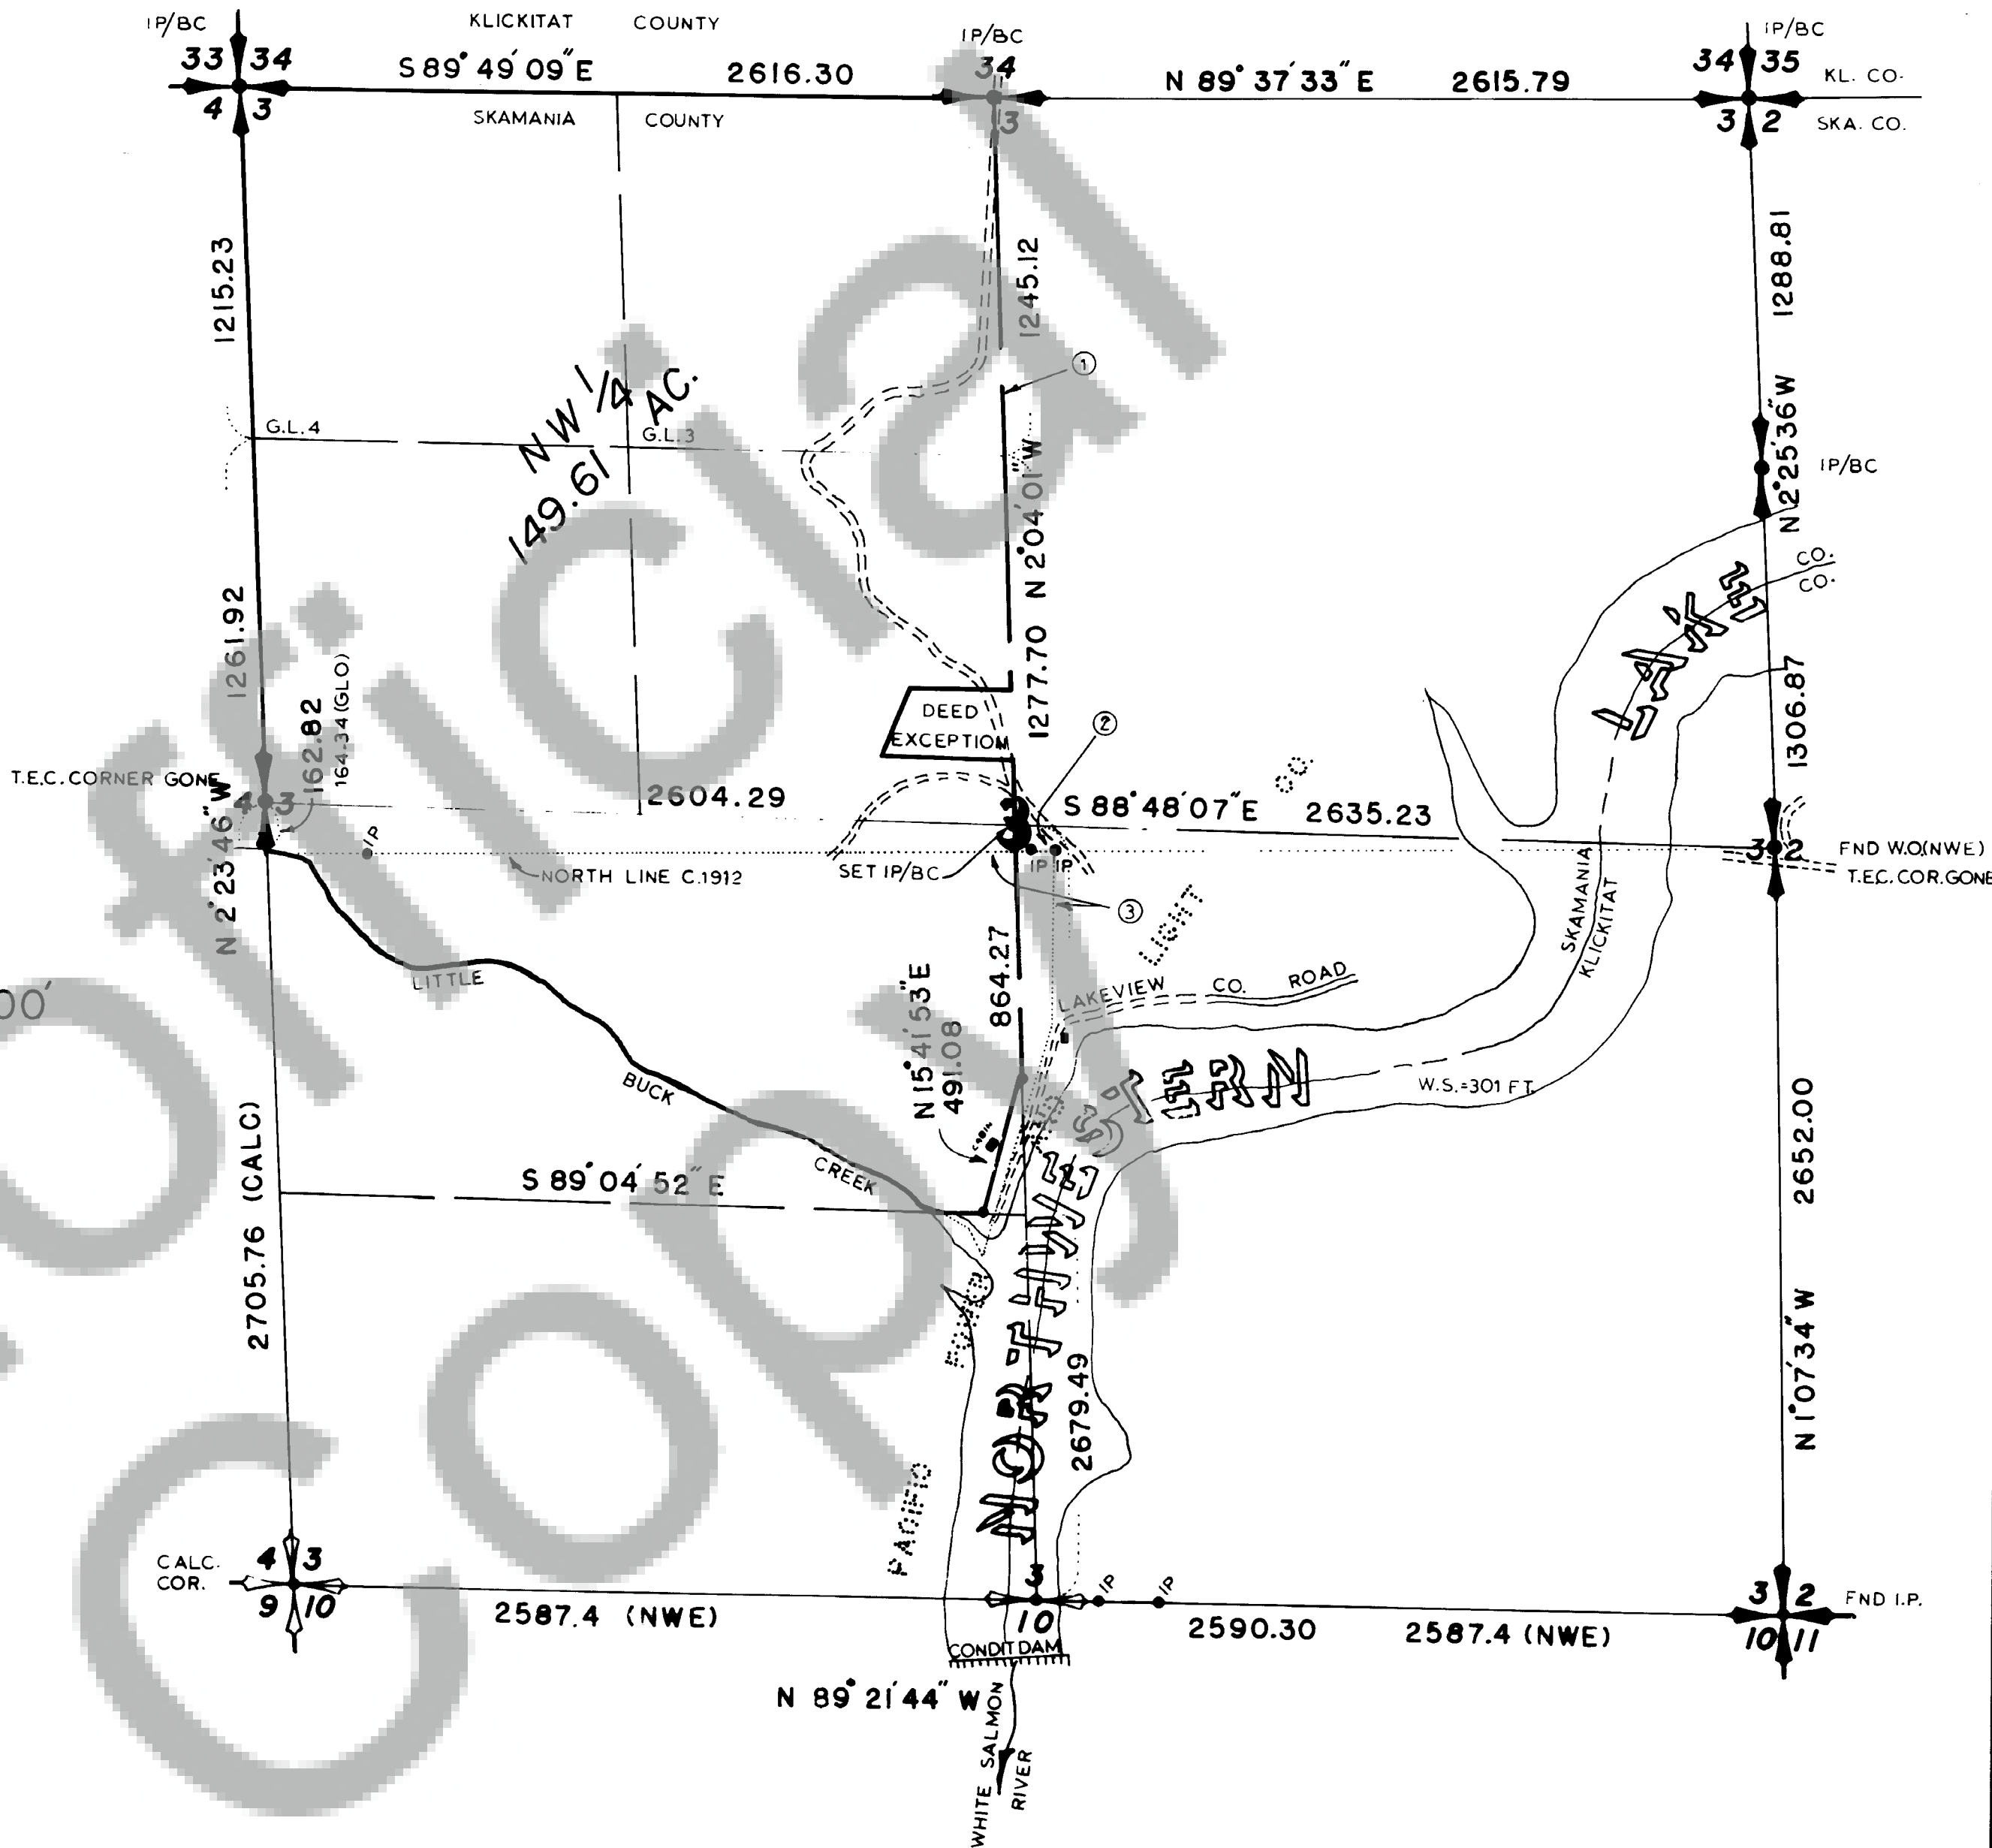

AUDITOR'S CERTIFICATE

Filed for record this 13 day of March, 1984 at 4:30 in Book 2 of Survey at Page 139 at the request of: Trantow Surveying.

Gary M. Olson
County Auditor

SURVEYOR'S CERTIFICATE

This map correctly represents a survey made by me or under my direction in conformance with the requirements of the Survey Recording Act at the request of ORIE & DELORES GARRETT in AUGUST, 1983.

Terry N. Trantow
Terry N. Trantow
LS 15673



T. N. TRANTOW SURVEYING, P. L. S.
P. O. Box 287, Bingen, Washington 98605
(509) 493-3111

SURVEY FOR

ORIE & DELORES GARRETT

SKAMANIA COUNTY, WASH.

Surveyed by D.P.-R.J. Date 11-83 Scale 1"=500'
Drawn by T.T. Date 1-84 Sheet 1 of 1
Checked by [Signature] Date 2-16-84 Project No 83/21