

97311 97311

HISTORY OF SURVEYS

EAST LINE - ORIG. BY DEPUTY ROBERT E. WEBSTER IN SEPT. 1896 UNDER CONT. NO. 414
RETRACED BY WASH. D.N.R. IN 1982

NORTH LINE - ORIG. SAME AS EAST LINE - PORTION RETRACED BY K.P. CECIL (SEE BELOW)

HES 193 - ORIG. BY U.S. FOREST SERVICE SURVEYOR K.P. CECIL UNDER SPECIAL INSTRUCTIONS
DATED APRIL 13, 1915 DURING APRIL 1915

WEST LINE - ORIG. BY DEPUTY JACOB RICHARDSON IN JUNE 1893 UNDER CONT. NO. 383
RETRACED BY DEPUTY WEBSTER IN SEPT. 1896

|| || K.P. CECIL IN APRIL 1915

|| || THIS FIRM IN NOV. 1979


|| || TERRA SURVEYING IN APRIL 1982

LEGEND

- FOUND MONUMENT OF RECORD
- SET MONUMENT - SEE LAND CORNER RECORD FORM FOR DESCRIPTION AND ACCESSORIES
- LINE POSTED WITH 6" POLYMER POSTS WITH DECAL 54-2
- BI-P2 FIELD BOOK & PAGE NO.
- BASIS OF BEARING - OLSON ENGINEERING SURVEY IN SEC. 36, T.4 N., R. 7 1/2 E.
- (0-00-00 0-00) COURSE PER K.P. CECIL
- (0-00-00 0-00) " " TERRA SURVEYING

AUDITOR'S CERTIFICATE

FILED FOR RECORD THIS 23 DAY OF May
1984 AT 11:30 AM IN BOOK 2
Survey AT PAGE 142 AT THE REQUEST
of Larry D. Bishop
Larry M. Olson
TERRA SURVEYING

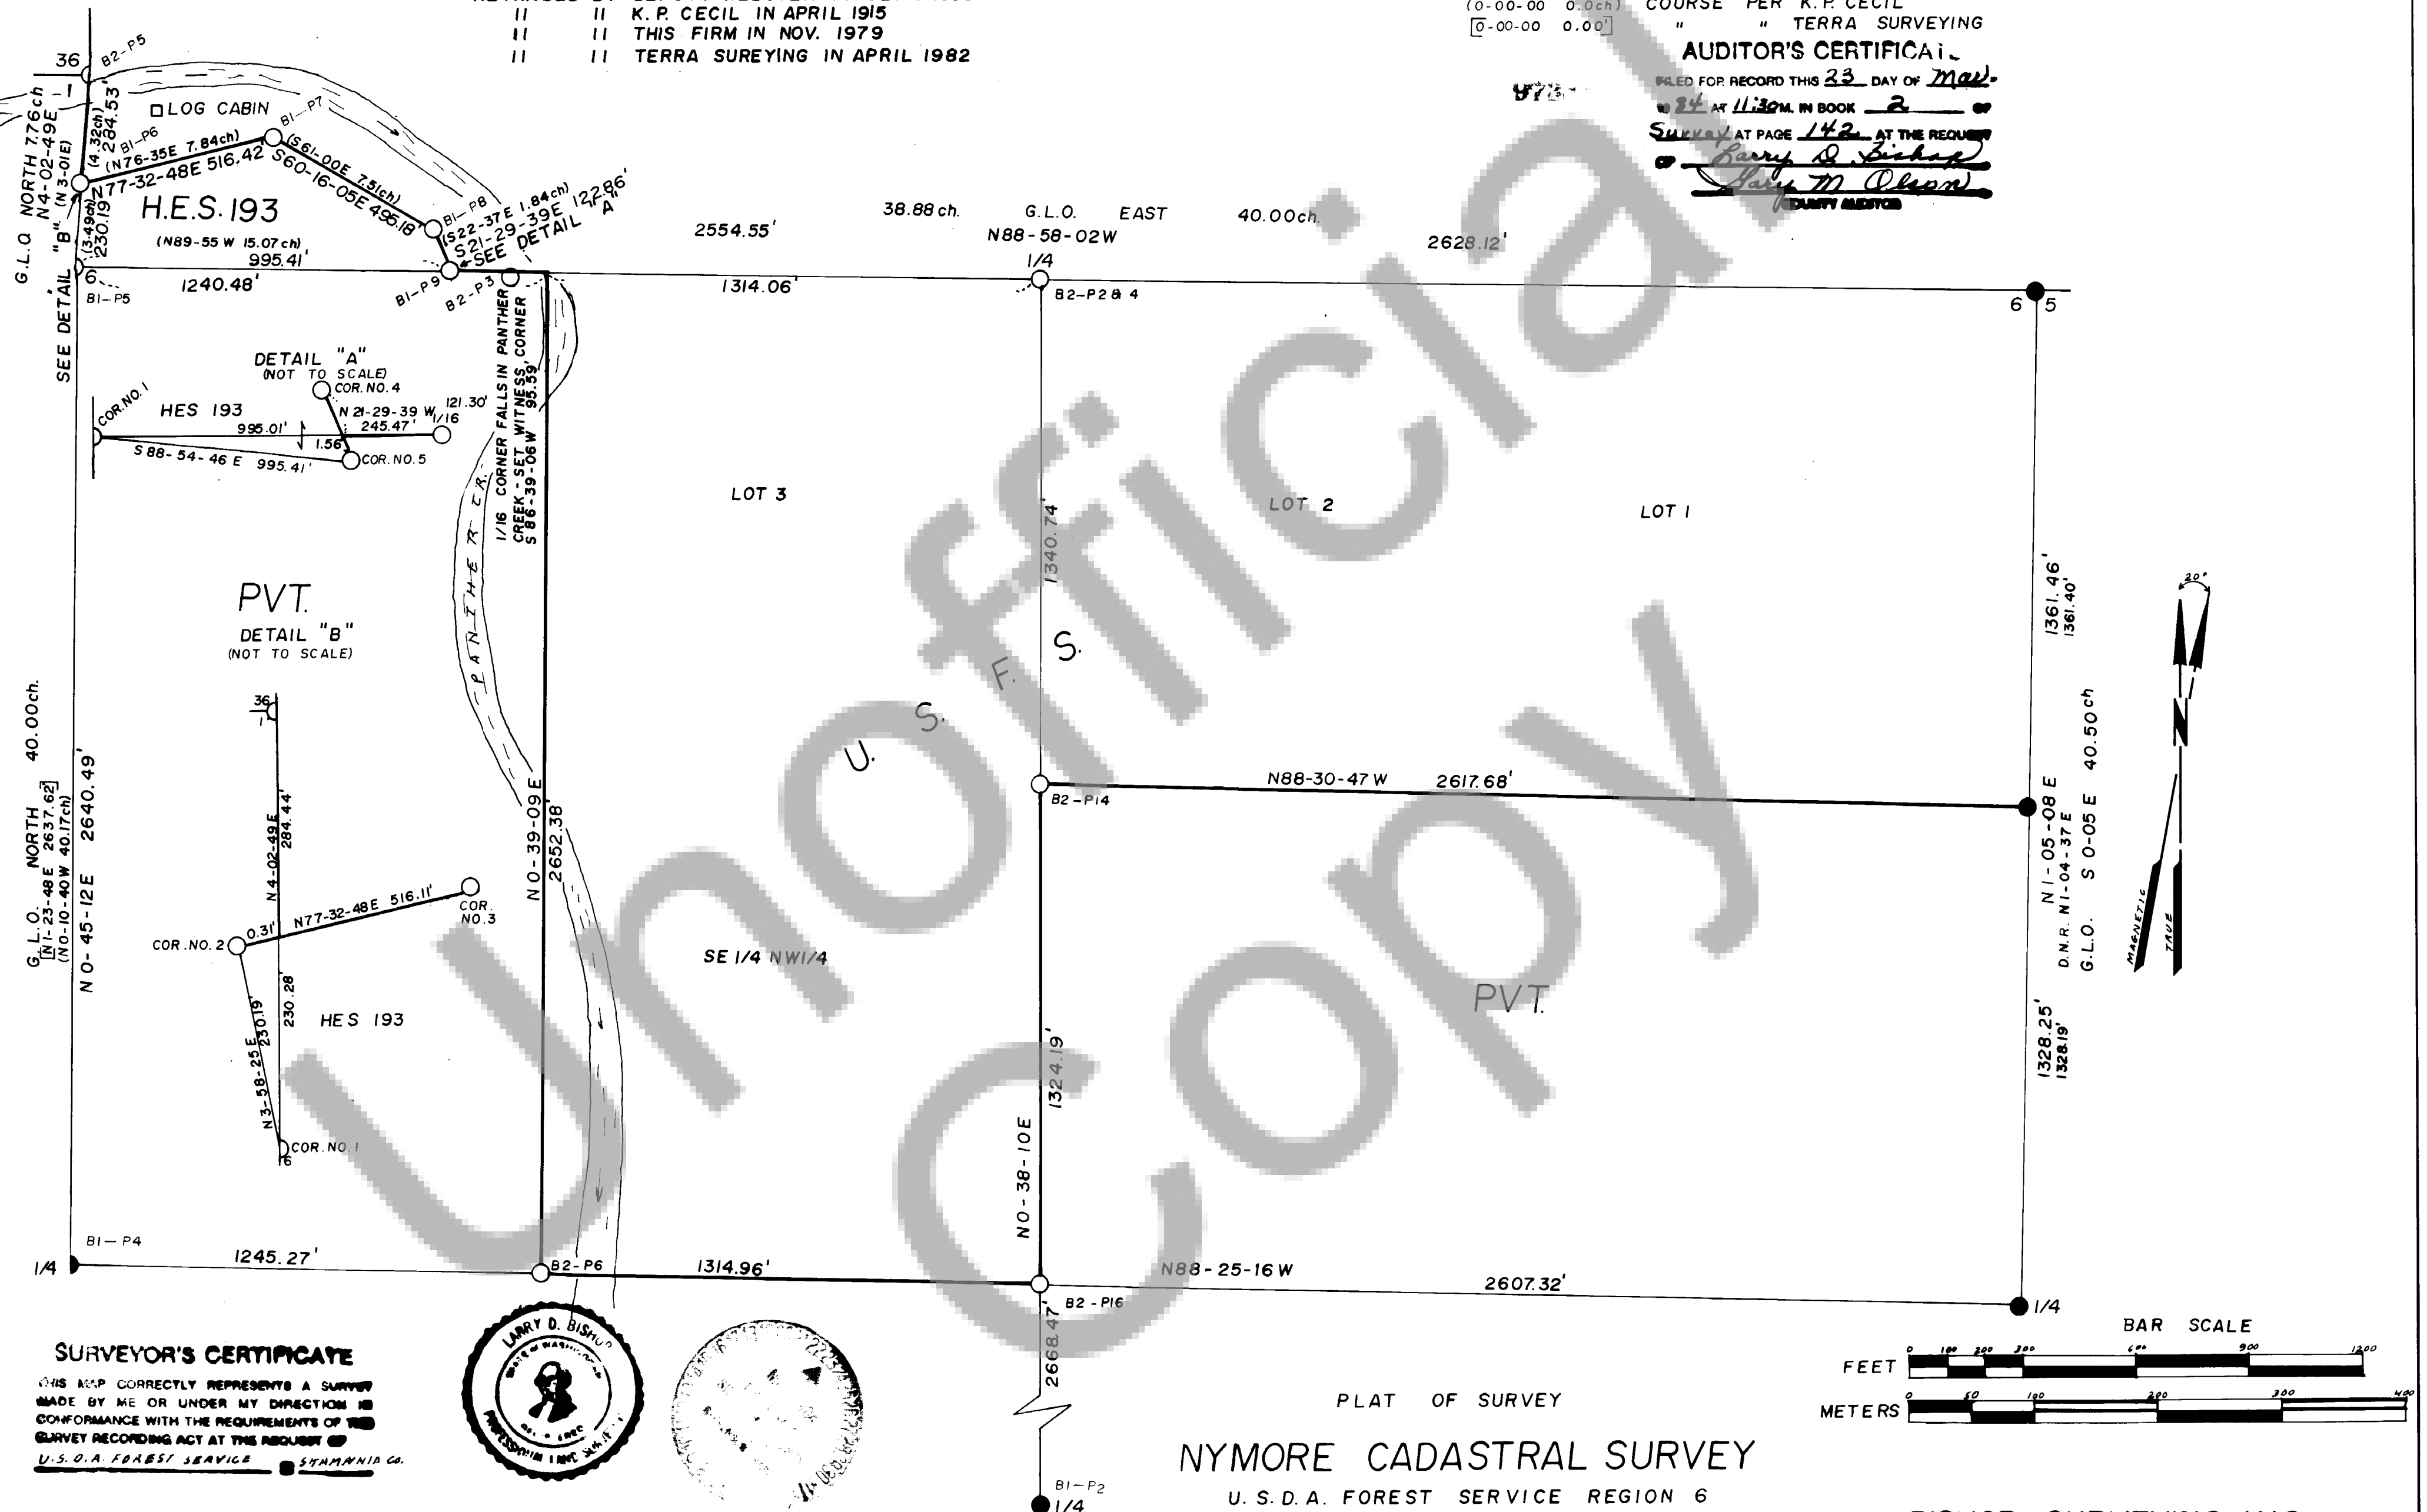

SURVEYOR'S CERTIFICATE

THIS MAP CORRECTLY REPRESENTS A SURVEY
MADE BY ME OR UNDER MY DIRECTION IN
CONFORMANCE WITH THE REQUIREMENTS OF THE
SURVEY RECORDING ACT AT THE REQUEST OF
U.S.D.A. FOREST SERVICE ■ SKAMANIA CO.

I, LARRY D. BISHOP A REGISTERED LAND SURVEYOR IN THE STATE OF WASHINGTON HEREBY
CERTIFY THAT THIS PLAT AND THE NOTES HEREON ARE A CORRECT REPRESENTATION
OF A SURVEY I PERFORMED DURING FEB & MAR. 1984 AT THE REQUEST OF THE U.S. D. A.
FOREST SERVICE IN ACCORDANCE WITH THE STATUTES OF THE STATE OF WASHINGTON
AND THE ARTICLES OF MY CONTRACT.

Larry D. Bishop
REGISTERED LAND SURVEYOR NO. 16337

PLAT OF SURVEY

NYMORE CADASTRAL SURVEY

U.S.D.A. FOREST SERVICE REGION 6

GIFFORD PINCHOT NATIONAL FOREST
CONTRACT NO 53-05K3-05213a

SEC. 6, T.3 N., R.8 E., W.M.
HES 193 T.4 N., R.8 E., W.M.
SKAMANIA CO., WASH.

BISHOP SURVEYING, INC.
P.O. BOX 729 HOOD RIVER, ORE. 97031
(503) 386-5122
SCALE 1" = 300'
DATE: MAR. 14, 1984
PROJECT NO. 83020

