


145

Page

Surveys

2

Book

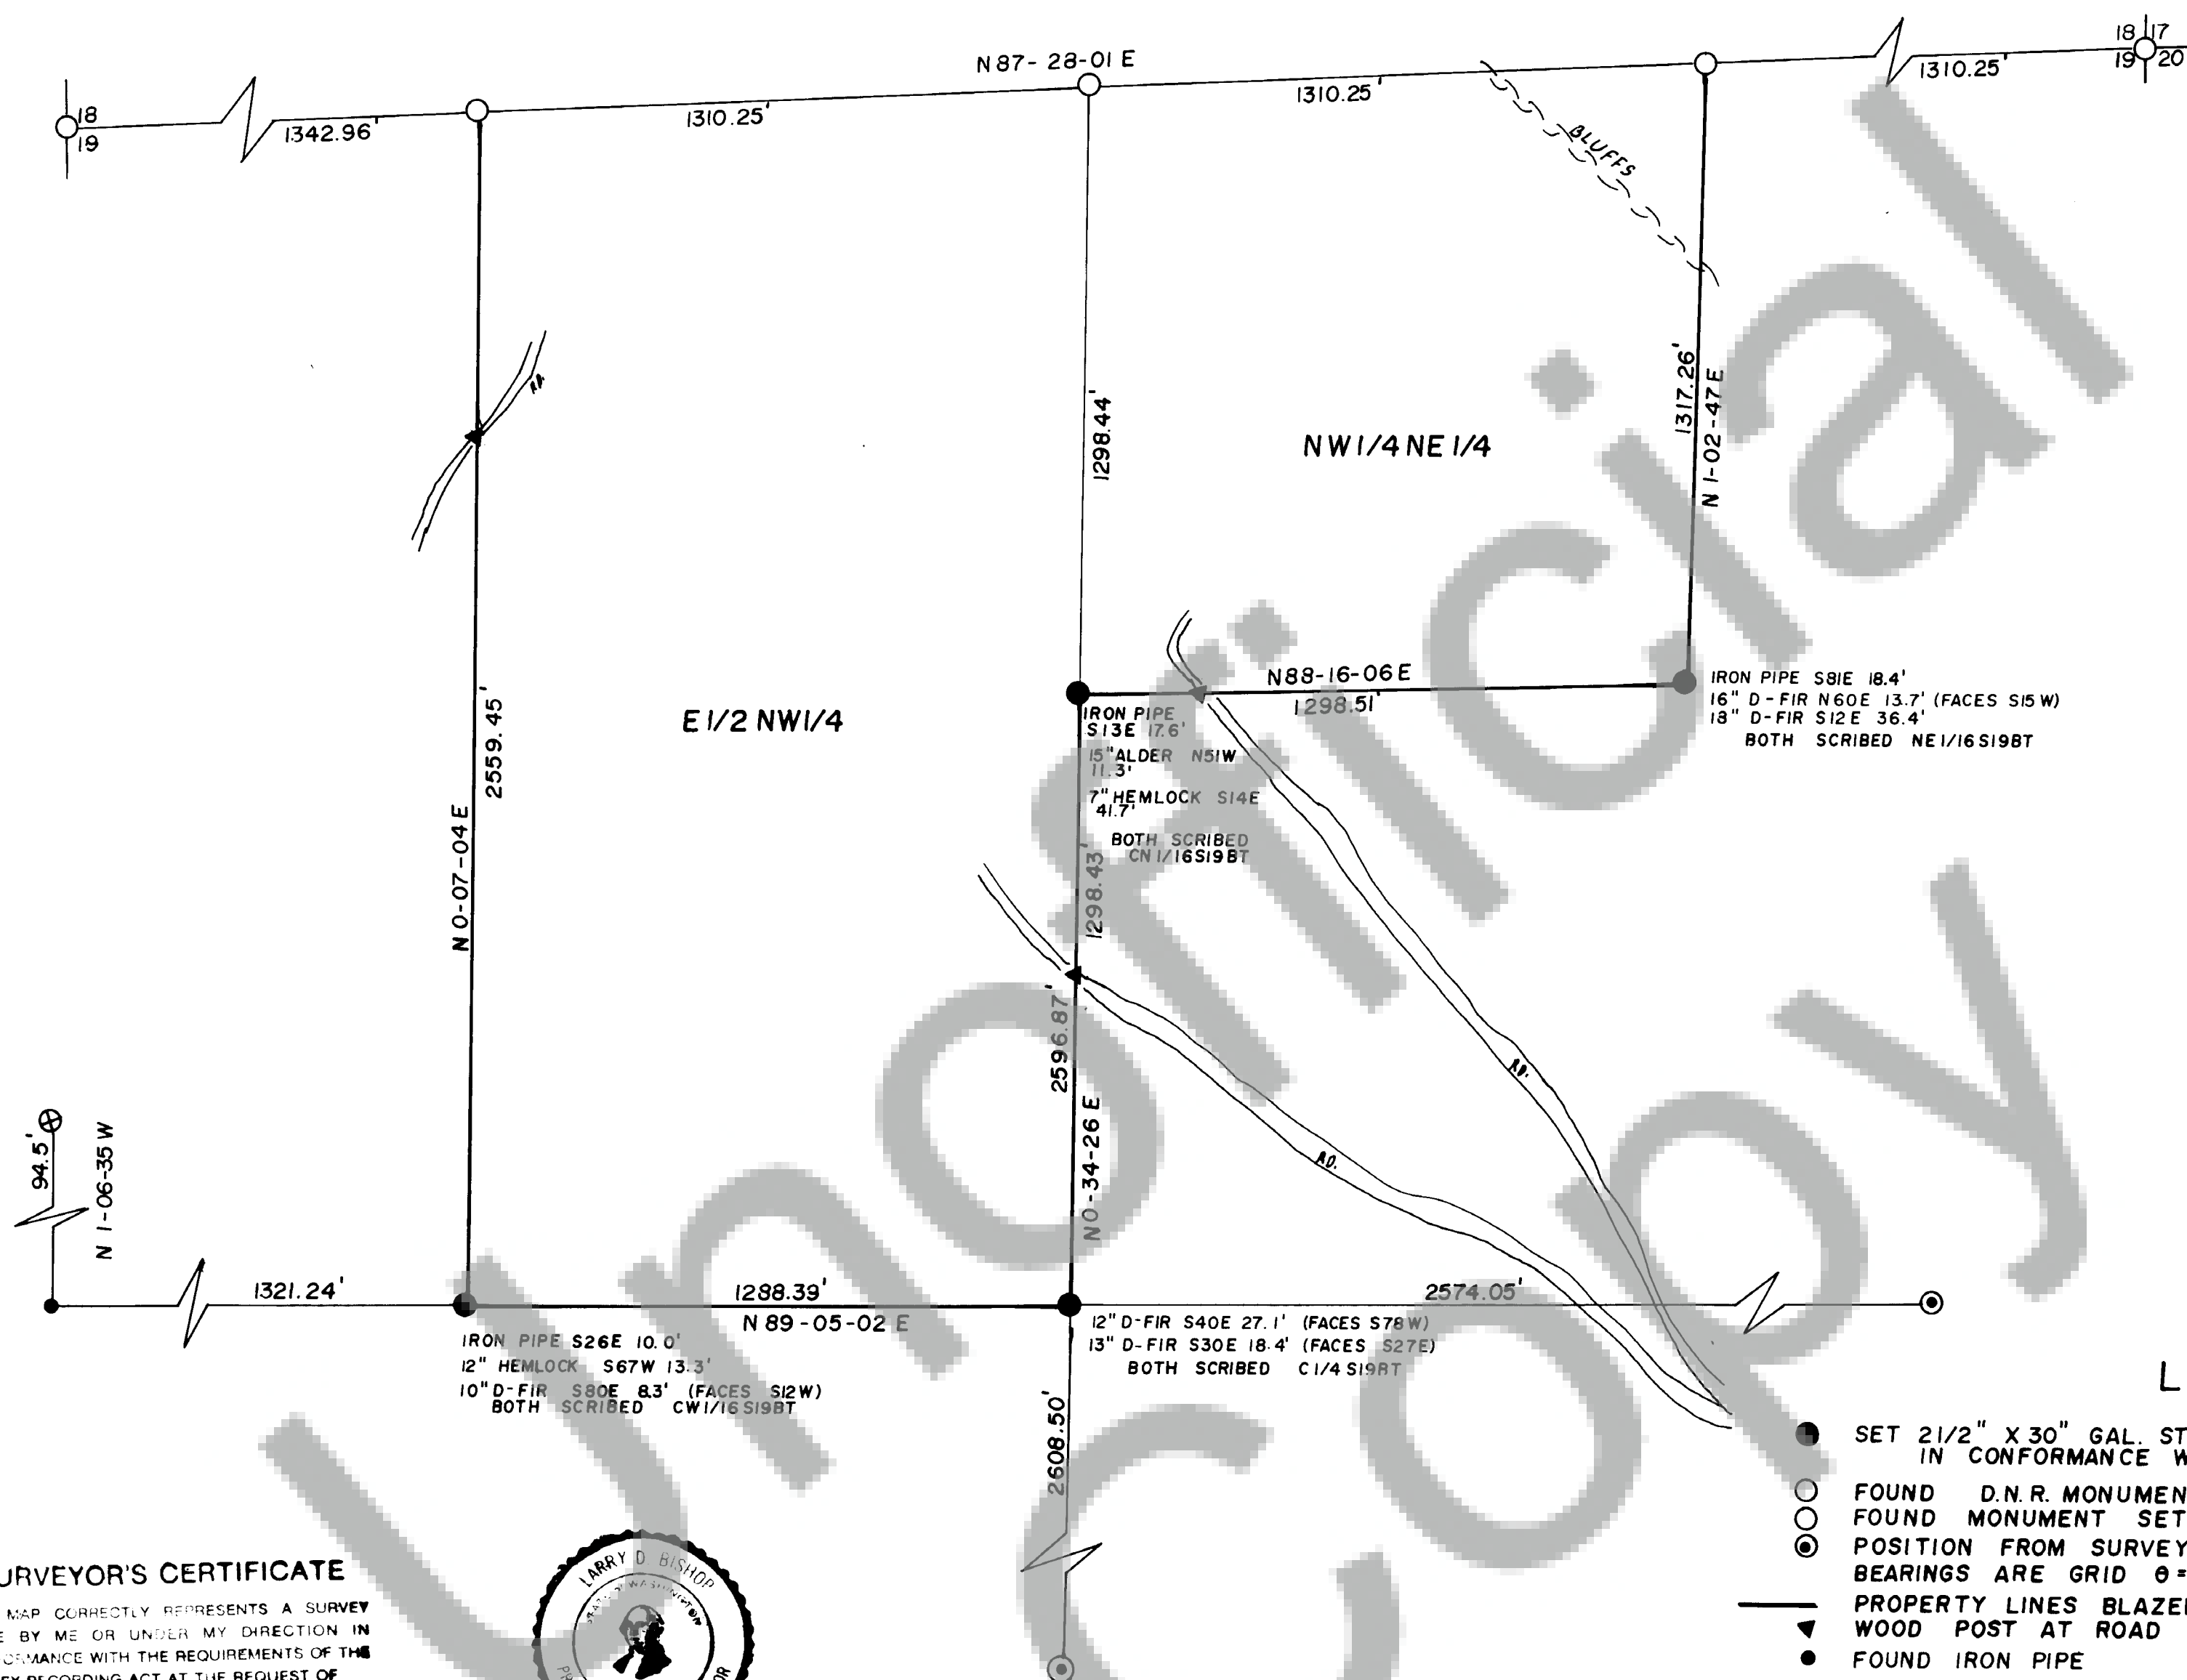

SURVEYOR'S CERTIFICATE

THIS MAP CORRECTLY REPRESENTS A SURVEY
MADE BY ME OR UNDER MY DIRECTION IN
CONFORMANCE WITH THE REQUIREMENTS OF THE
SURVEY RECORDING ACT AT THE REQUEST OF
CHAMPION TIMBERLANDS IN **SKAMANIA CO.**



Larry D. Bishop
PLS 16337

AUDITOR'S CERTIFICATE

FILED FOR RECORD THIS 20th DAY OF **APRIL**
IN **SKAMANIA** CO. IN BOOK **2** OF
SURVEY AT PAGE **145** AT THE REQUEST
OF **J. M. Olson**
COUNTY AUDITOR

CORRECTION SURVEY FOR
CHAMPION TIMBERLANDS
SEC. 19, T. 3N, R. 8E., W.M.
SKAMANIA CO., WASH.

LEGEND

- SET 2 1/2" X 30" GAL. STEEL PIPE WITH A 2 1/2" BRASS CAP STAMPED IN CONFORMANCE WITH B.L.M. MANUAL
- FOUND D.N.R. MONUMENT
- FOUND MONUMENT SET BY MASON & ORIG. ALDER B.T.
- POSITION FROM SURVEY BY PLS 15637
- BEARINGS ARE GRID 0° - 0-59-02
- PROPERTY LINES BLAZED & PAINTED
- ▲ WOOD POST AT ROAD
- FOUND IRON PIPE



BISHOP SURVEYING, INC.

P.O. BOX 729, HOOD RIVER, ORE.

SCALE: 1" = 300'

DATE: APRIL 16, 1984

PROJECT NO. 81006

555