
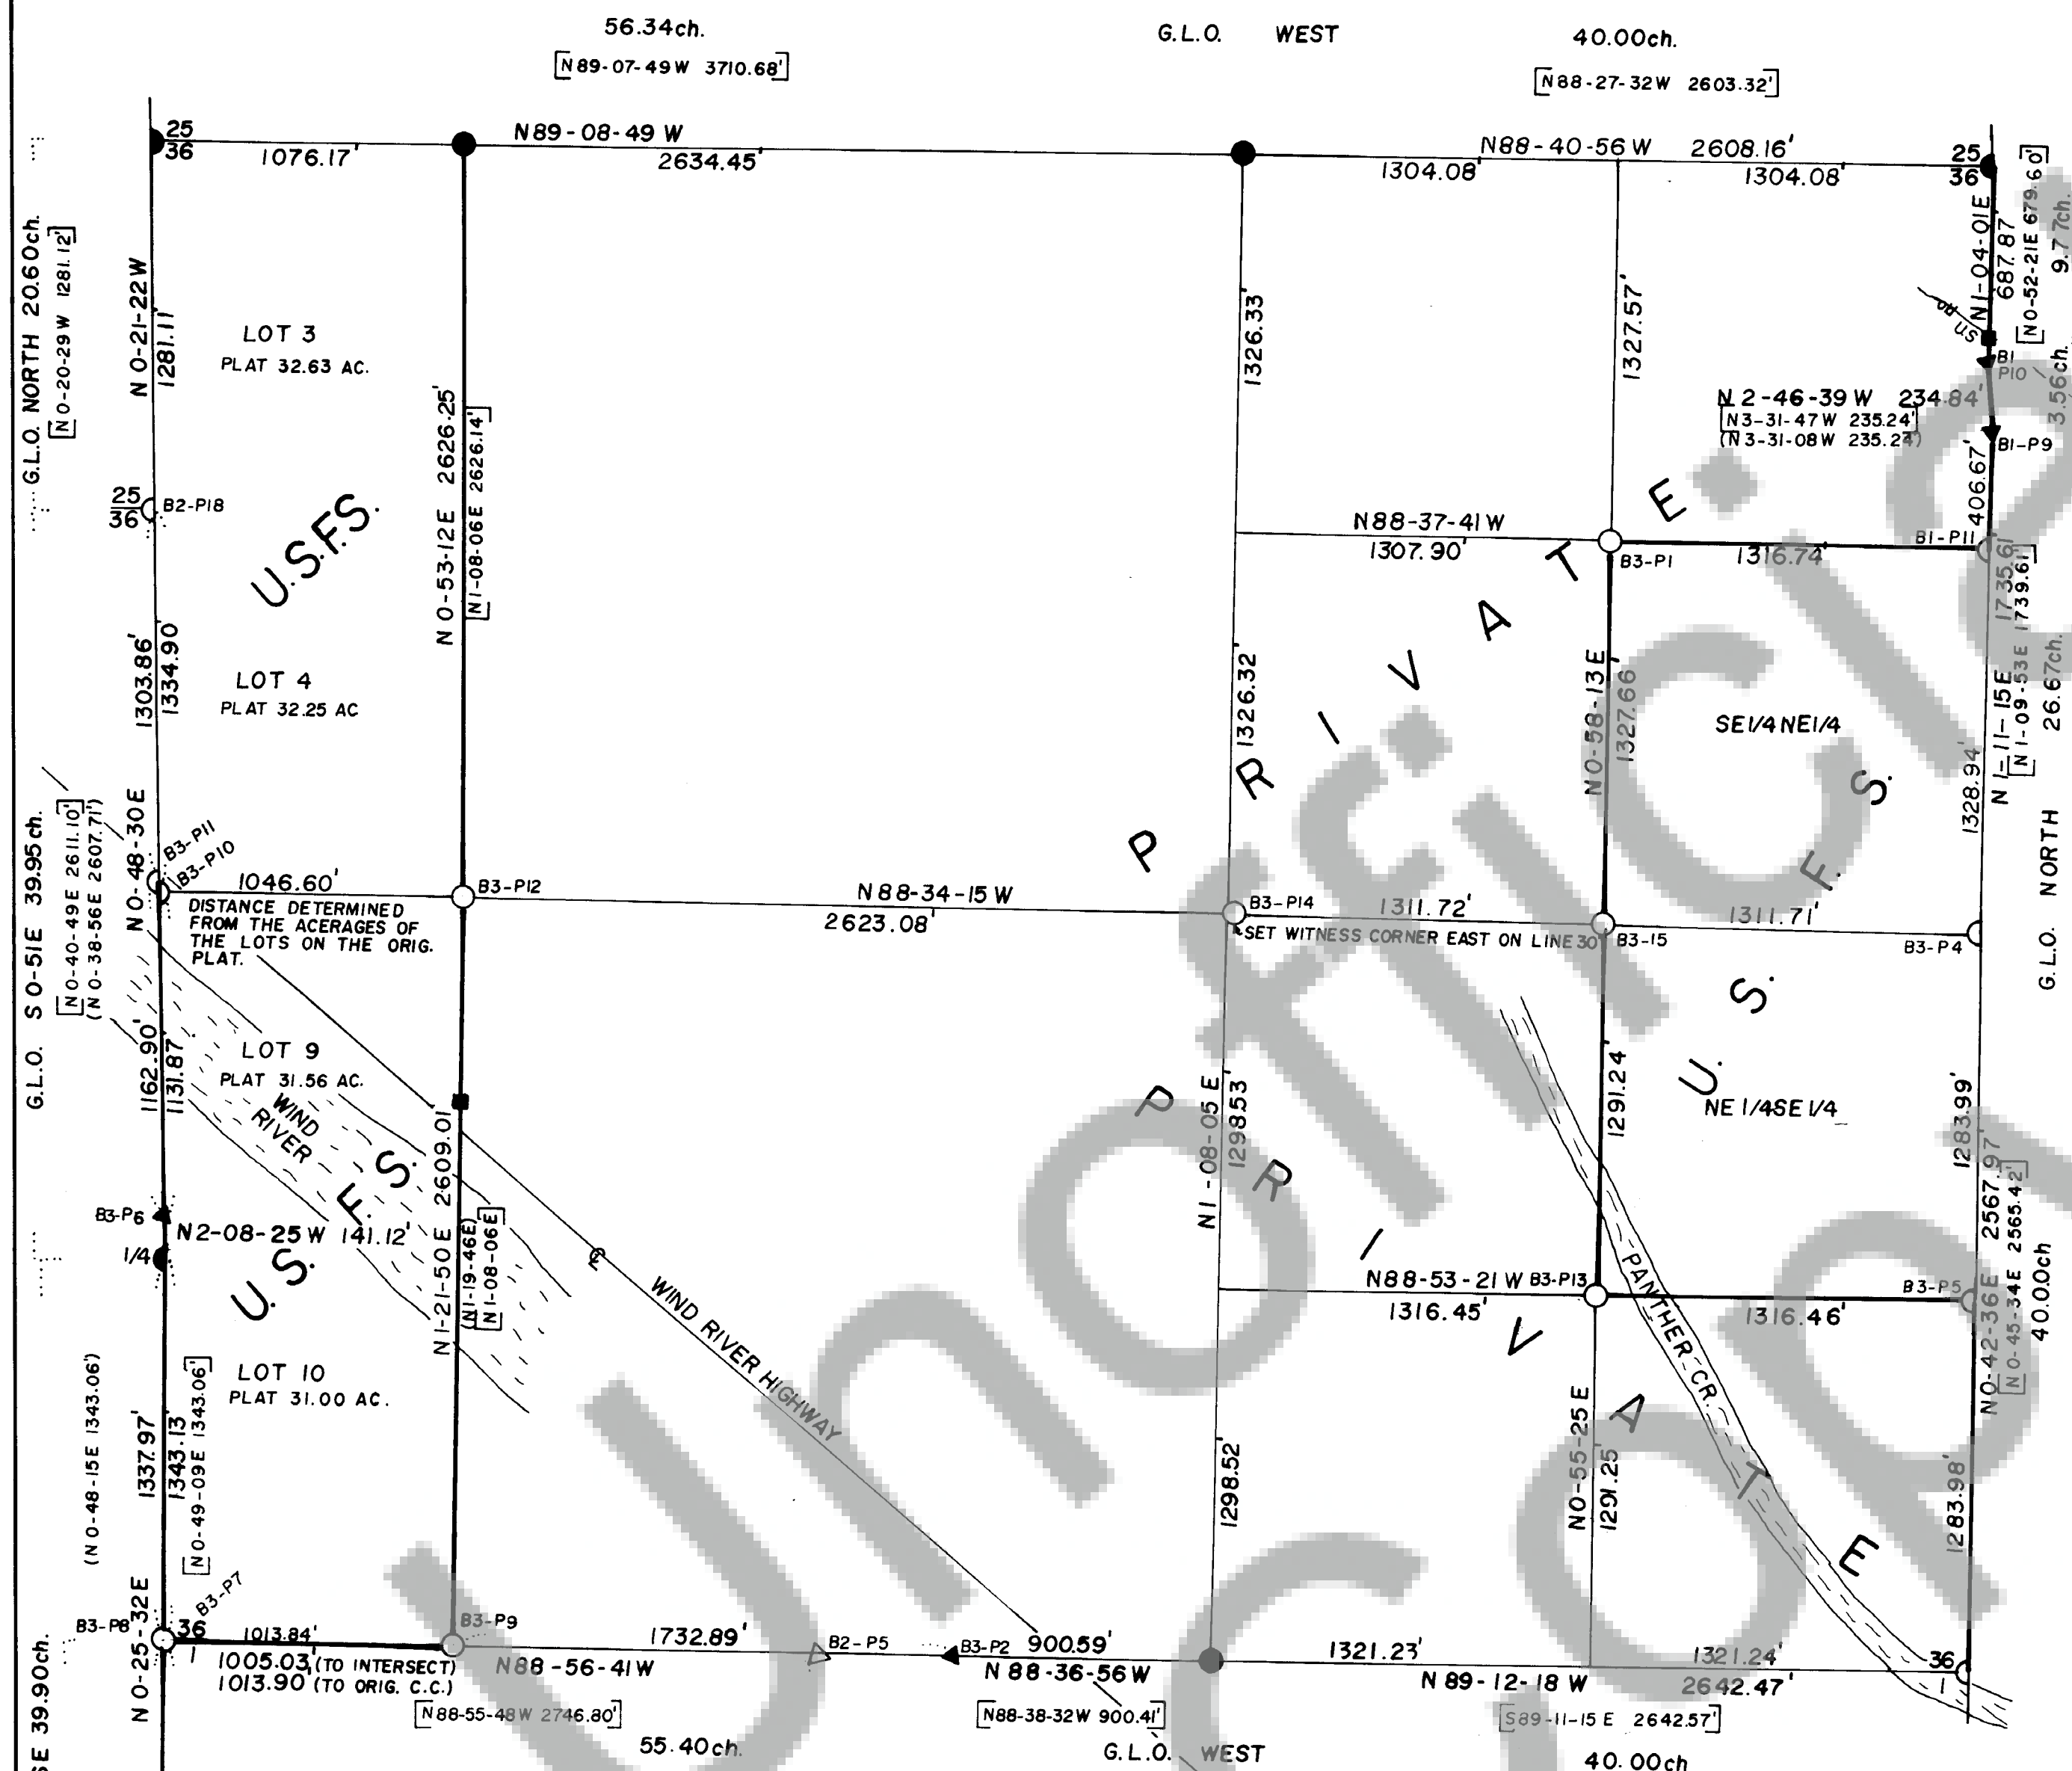
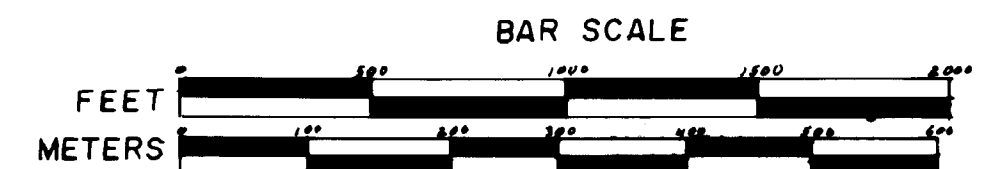


HISTORY OF SURVEYS

North-South-East lines were originally surveyed by Deputy Alonzo Gesner under contract No. 541 during June & July 1901
 West line (SECOND GUIDE MERIDIAN EAST) was originally surveyed by Deputy Jacob Richardson under contract No. 457 during July 1895
 Retraced by Gesner in 1901
 Olson Engineering retraced the exterior and subdivided the Sec. in 1976
 Terra Surveying " " " " " " " " 1981
 Lawson Land Surveying retraced the North line in 1982 for U.S.F.S.

LEGEND

- Found Monument of Record
- Set 2 1/2" X 30" Aluminum pipe with an Aluminum cap and magnet see Land Corner Record Form for evidence and accessories
- ▲ Found Line Tree see Land Corner Record Form
- Line posted with 6' polymer posts with decal 54-2
- Dimensions per Terra Surveying
- () " Olson Engineering and Lawson Land Surveying that differ significantly
- BI-P6 Field Book & Page Number
- Basis of Bearings - Survey by Olson Engineering
- △ Line tree searched for not found
- Set post with location tag

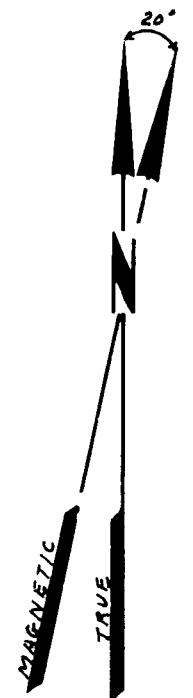


SURVEYOR'S CERTIFICATE

THIS MAP CORRECTLY REPRESENTS A SURVEY MADE BY ME OR UNDER MY DIRECTION IN CONFORMANCE WITH THE REQUIREMENTS OF THE SURVEY RECORDING ACT AT THE REQUEST OF U.S.D.A. FOREST SERVICE IN SKAMANIA CO.

I, LARRY D. BISHOP A REGISTERED LAND SURVEYOR IN THE STATE OF WASHINGTON HEREBY CERTIFY THAT THIS PLAT AND THE NOTES HEREON ARE A CORRECT REPRESENTATION OF A SURVEY I PERFORMED DURING MAR. & APRIL 1984 AT THE REQUEST OF THE U.S.D.A. FOREST SERVICE IN ACCORDANCE WITH THE STATUTES OF THE STATE OF WASHINGTON AND THE ARTICLES OF MY CONTRACT.

Larry D. Bishop
 REGISTERED LAND SURVEYOR NO. 16337

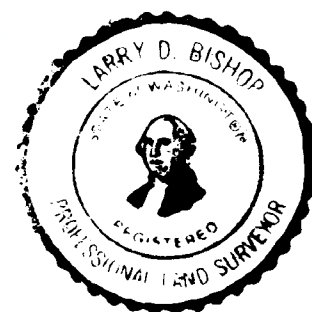

PLAT OF SURVEY

NYMORE CADASTRAL SURVEY

U. S. D. A. FOREST SERVICE REGION 6
 GIFFORD PINCHOT NATIONAL FOREST

CONTRACT NO. 53-05K3-05213a

SEC. 36 T.4 N., R.7 1/2 E., W.M.
 SKAMANIA CO., WASH.

AUDITOR'S CERTIFICATE

FILED FOR RECORD THIS 20th DAY OF MAY
 1984 AT 11:00 A.M. IN BOOK 2 OF
 SURVEYS AT PAGE 148 AT THE REQUEST
 OF BISHOP SURVEYING, INC.
J. M. Olson
 COUNTY AUDITOR

BISHOP SURVEYING, INC.

P.O. BOX 729 HOOD RIVER, ORE.
 (503) 386-5122

SCALE 1" = 500'
 DATE APRIL 20, 1984
 PROJECT NO. 83020