



S 1/4
SECTION 17
BRASS CAP

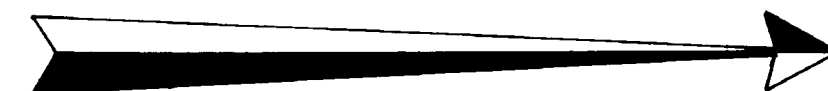

BASIS OF BEARING:
SKAMANIA COUNTY CONTROL
SURVEY

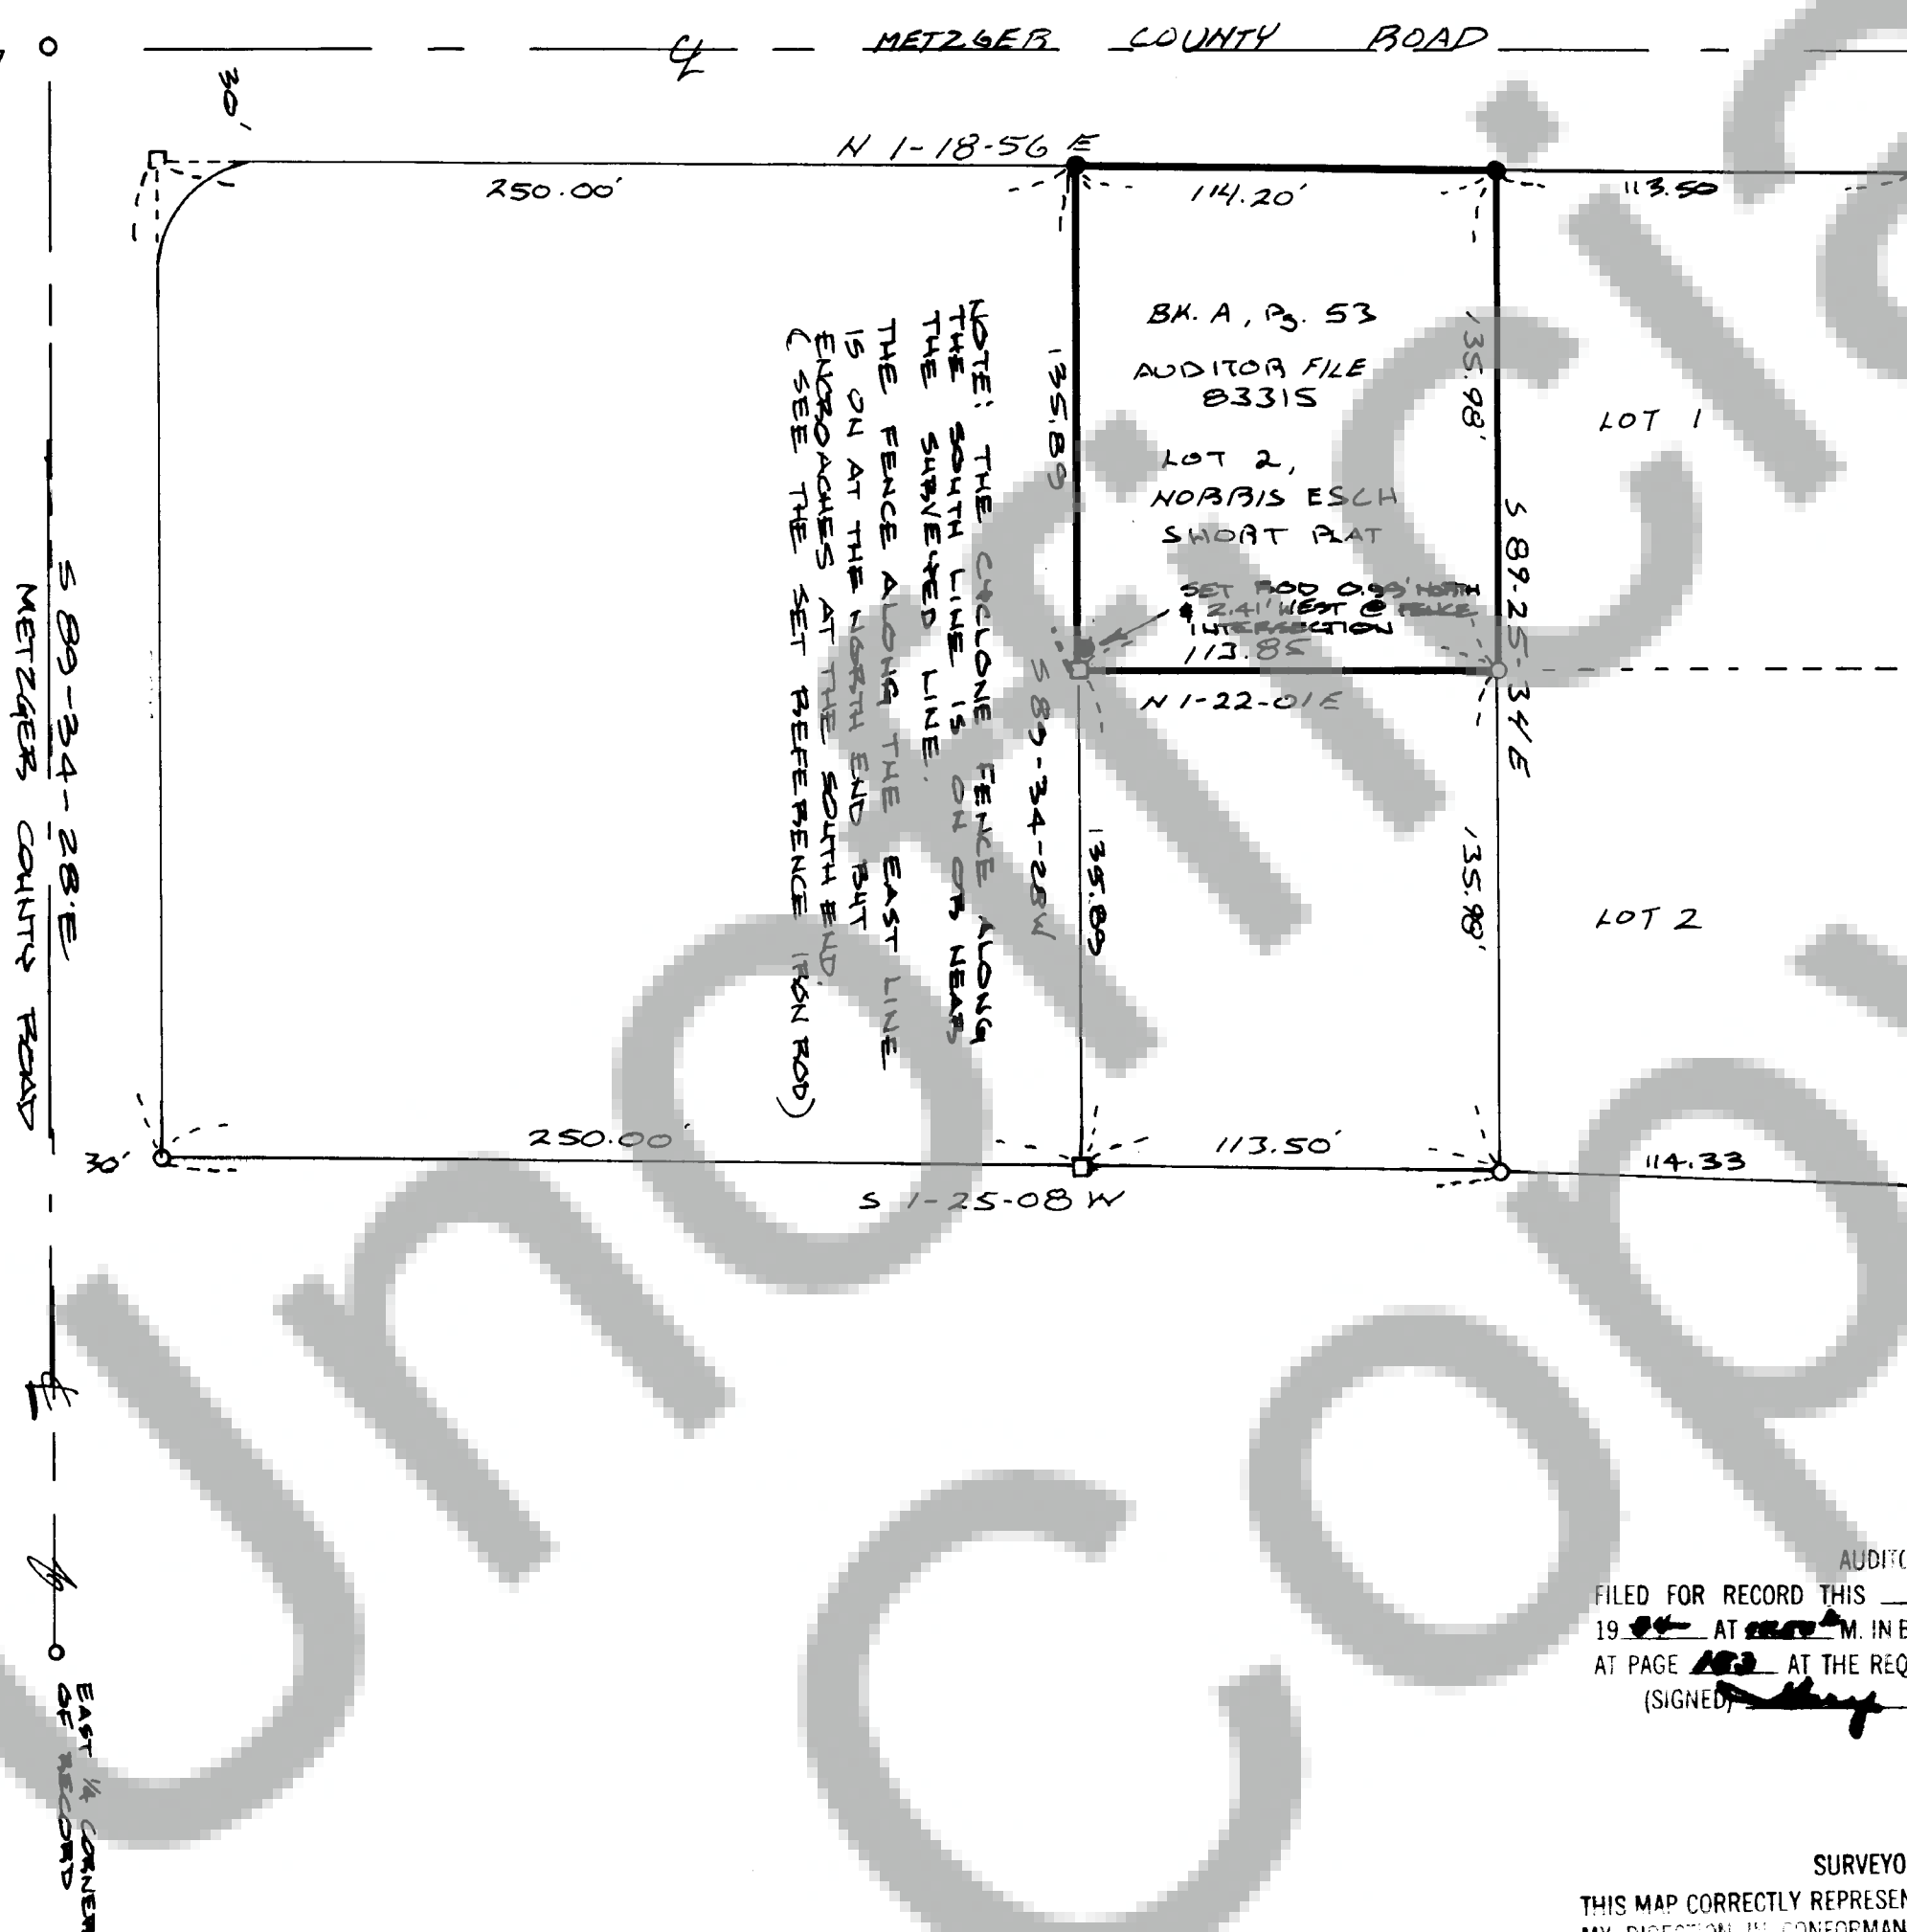

97796

AUDITOR'S CERTIFICATE
FILED FOR RECORD THIS 17 DAY OF June
19 97 AT 10:00 A.M. IN BOOK 2 OF Surveys
AT PAGE 153 AT THE REQUEST OF B-V Homes, Inc.
(SIGNED) Roy O. Gaylord (LOCAL AUDITOR)

SURVEYOR'S CERTIFICATE
THIS MAP CORRECTLY REPRESENTS A SURVEY, MADE BY ME OR UNDER
MY DIRECTION IN CONFORMANCE WITH THE REQUIREMENTS OF THE
SURVEY RECORDING ACT AT THE REQUEST OF B-V Homes, Inc.
MAY 1997 BY BA
(SIGNED AND SEALED) Roy O. Gaylord
CERTIFICATE NUMBER 18731

SURVEY LOCATION
THE S.W. 1/4 OF SECTION
17, T. 3 N., R. 8 E. W.M.,
SKAMANIA COUNTY, WA.
(LOT 2, NOBIS ESCH SHORT PLAT)
BK. A., Page 53, AUDITOR FILE 83315

LEGEND

- SET 5/8" x 30" IRON ROD W/ CAP
- FOUND MONUMENT OF RECORD
- CALCULATED POSITION, NOT SET

SURVEY FOR
B-V HOMES, INC.
CARSON, WA.

TEPRA SURVEYING
DATE: 5/84
SCALE: 1"=50'
PROJ. #: 8428
P.O. BOX 617, HOOD RIVER, OR 97031
(503) 386-4531