

NARRATIVE

FOR PLACEMENT OF LOT CORNERS
IN THIS SECTION, D.N.R. PROCEDURE
WAS USED, AS SHOWN IN THEIR
SURVEY OF SECTION 12 IMMEDIATELY
SOUTH.

FOR THE LOST 1/4 CORNERS
ON THE WEST AND SOUTH LINES
OF THIS SECTION, THIS FIRM FELT
THAT THE G.L.O. RIDGE AND CREEK
CALLS WERE TOO VAGUE AND
INCONSISTENT FOR THEIR
RE-ESTABLISHMENT.

LINE TREE FOUND BY
OLSON WAS NOT ACCEPTED
-- BY THIS FIAM FOR THE
FOLLOWING REASONS;
TREE SIZE WAS NOT CLOSE TO GLO.;
AXE MARKS ARE ON NORTHERLY
SIDE OF TREE, AND APPEAR TO
HAVE BEEN MADE AFTER THE
FIRE - THE GLO SURVEY WAS
COMPLETED BEFORE THE FIRE.

THE NORTH, SOUTH & EAST LINES
WERE BY ALONZO GESNER
1901.
SECOND GUIDE MERIDIAN BY
JACOB RICHARDSON IN 1895
RETRACED BY GESNER, 1901
OTHERS - DUB, 1970
OLSON, 1973 - 1974
TERRA, 1981
PLS 15073, 1983

SURVEY LOCATION
SECTION 1, TOWNSHIP 3
NORTH, RANGE 7 1/2 EAST, W.M.

LEGEND

- FOUND MONUMENT OF RECORD
 - CALCULATED POSITION, NOT SET
 - SET 2 1/2" X 30" DNR CONCRETE WITH BRASS CAP
- BLAZED & POSTED LINE
(HEAVY DARK LINE)
- DNR. - WASH. DEPT. OF NAT. RES.


TERRA SURVEYING

DATE: 6/84

SCALE: 1" = 400

PR05: 8341

P.O. Box 617
HOOD RIVER, OR. 97031
(503) 386-4531

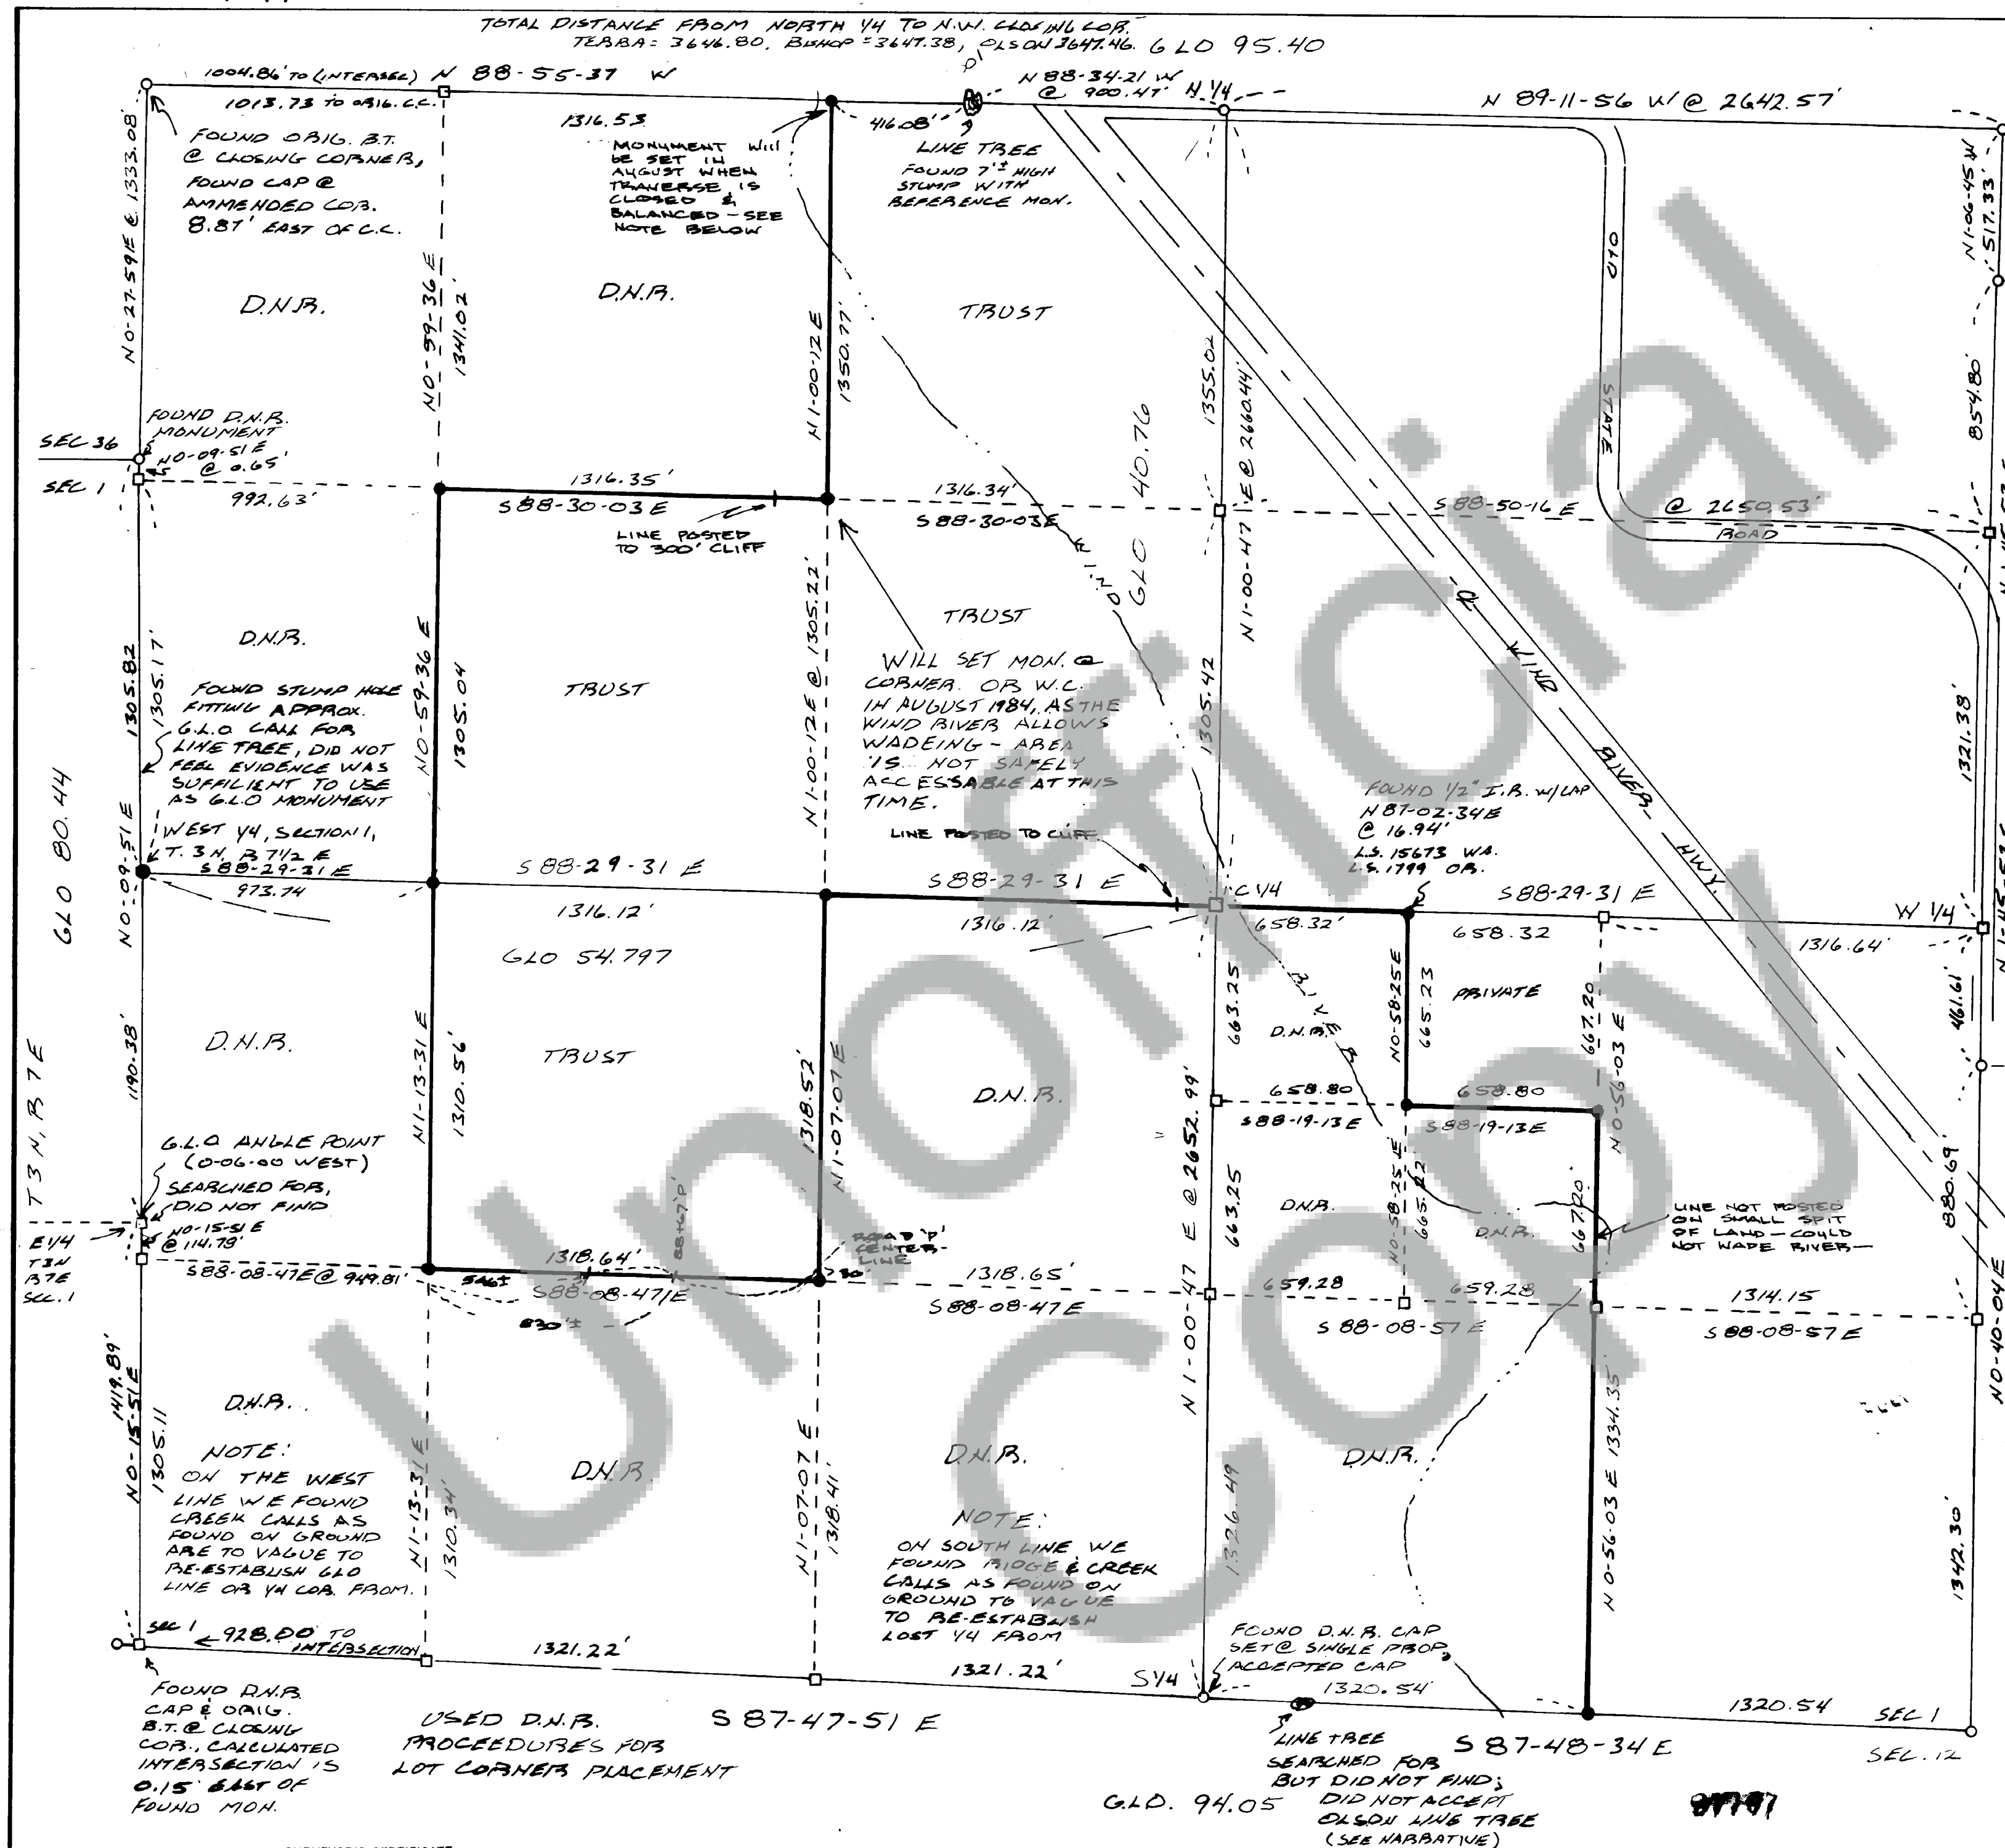

SURVEYOR'S CERTIFICATE

THIS MAP CORRECTLY REPRESENTS A SURVEY, MADE BY ME OR UNDER MY DIRECTION IN CONFORMANCE WITH THE REQUIREMENTS OF THE SURVEY RECORDING ACT AT THE REQUEST OF BIGKENFELD TRUST & DEPT. NATURAL RESOURCES

JUNE 19 84

(SIGNED AND SEALED) Wayne C. Campbell

CERTIFICATE NUMBER 18731

A COOPERATIVE SURVEY FOR
BIRKENFELD TRUST &
WASHINGTON STATE DEPT. OF NATURAL RESOURCES

AUDITOR'S CERTIFICATE
FILED FOR RECORD THIS 27 DAY OF June
19 57 AT 10 M. IN BOOK 3 OF June
AT PAGE 652 AT THE REQUEST OF Washington State
(SIGNED) June 17, 1957 COUNTY AUDITOR

AUDITOR'S CERTIFICATE

FILED FOR RECORD THIS 27 DAY OF June
19 57 AT San Francisco M. IN BOOK 3 OF Series
AT PAGE 154 AT THE REQUEST OF Richard B. Irwin
(SIGNED) James M. O'Connell 7-1
COMPTROLLER