
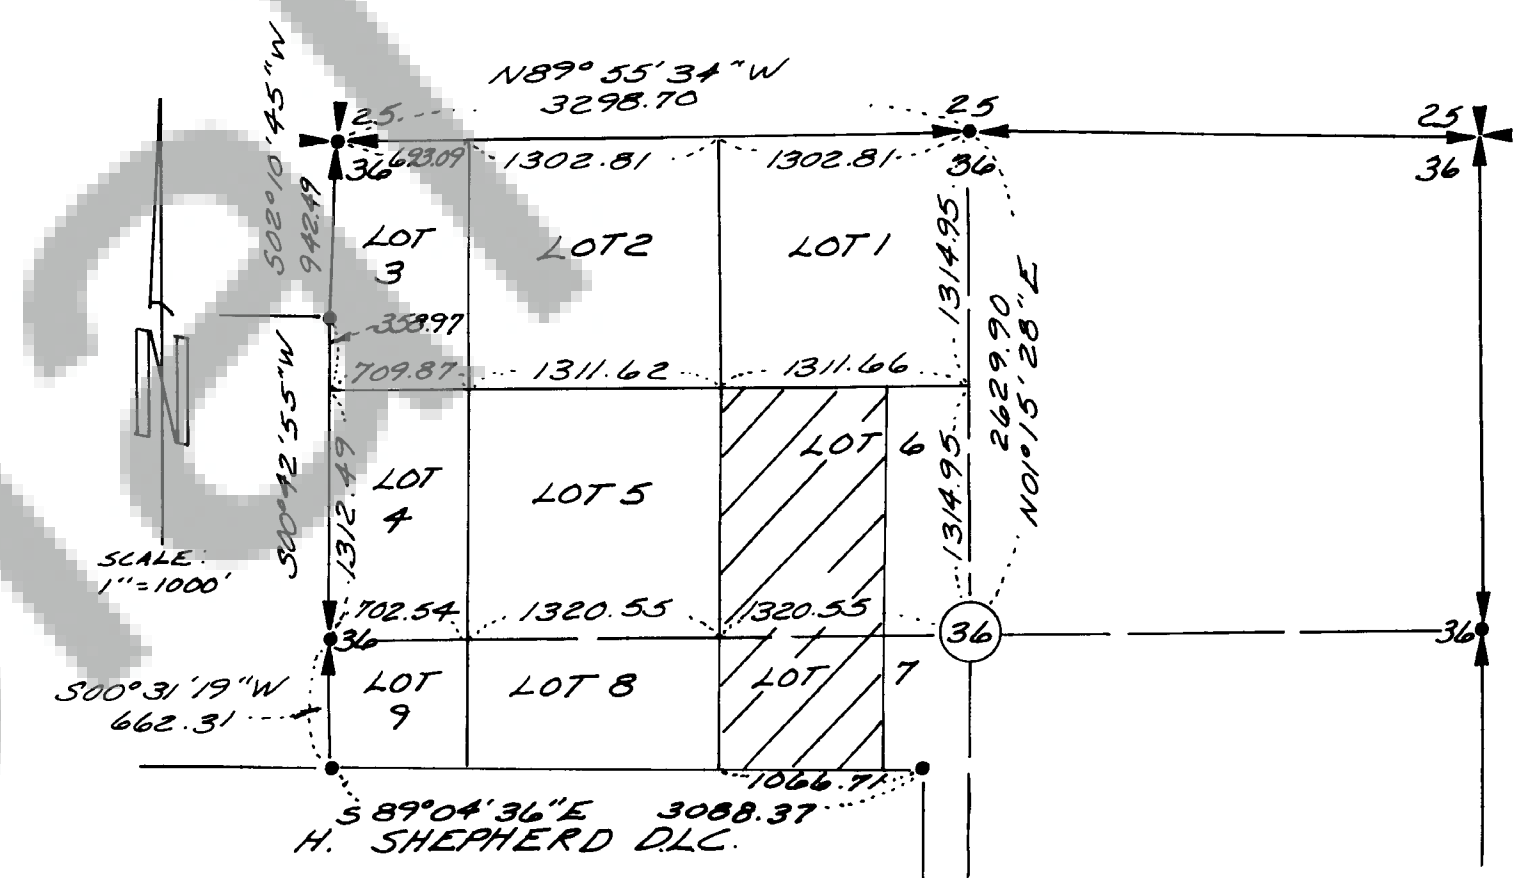
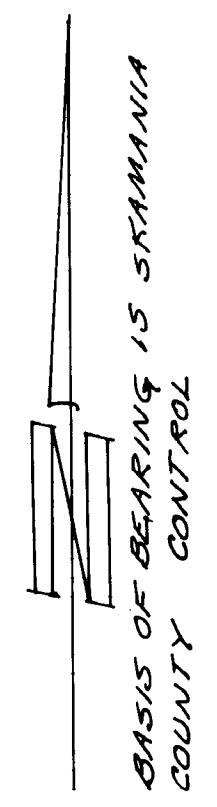


SURVEY

OF A PORTION OF
STRAWBERRY HILL TRACTS LOCATED IN THE
NW 1/4 SECTION 36, T.3 N., R.7 1/2 E., W.M.,
SKAMANIA COUNTY, WASHINGTON

Book 2 Surveys Page 157

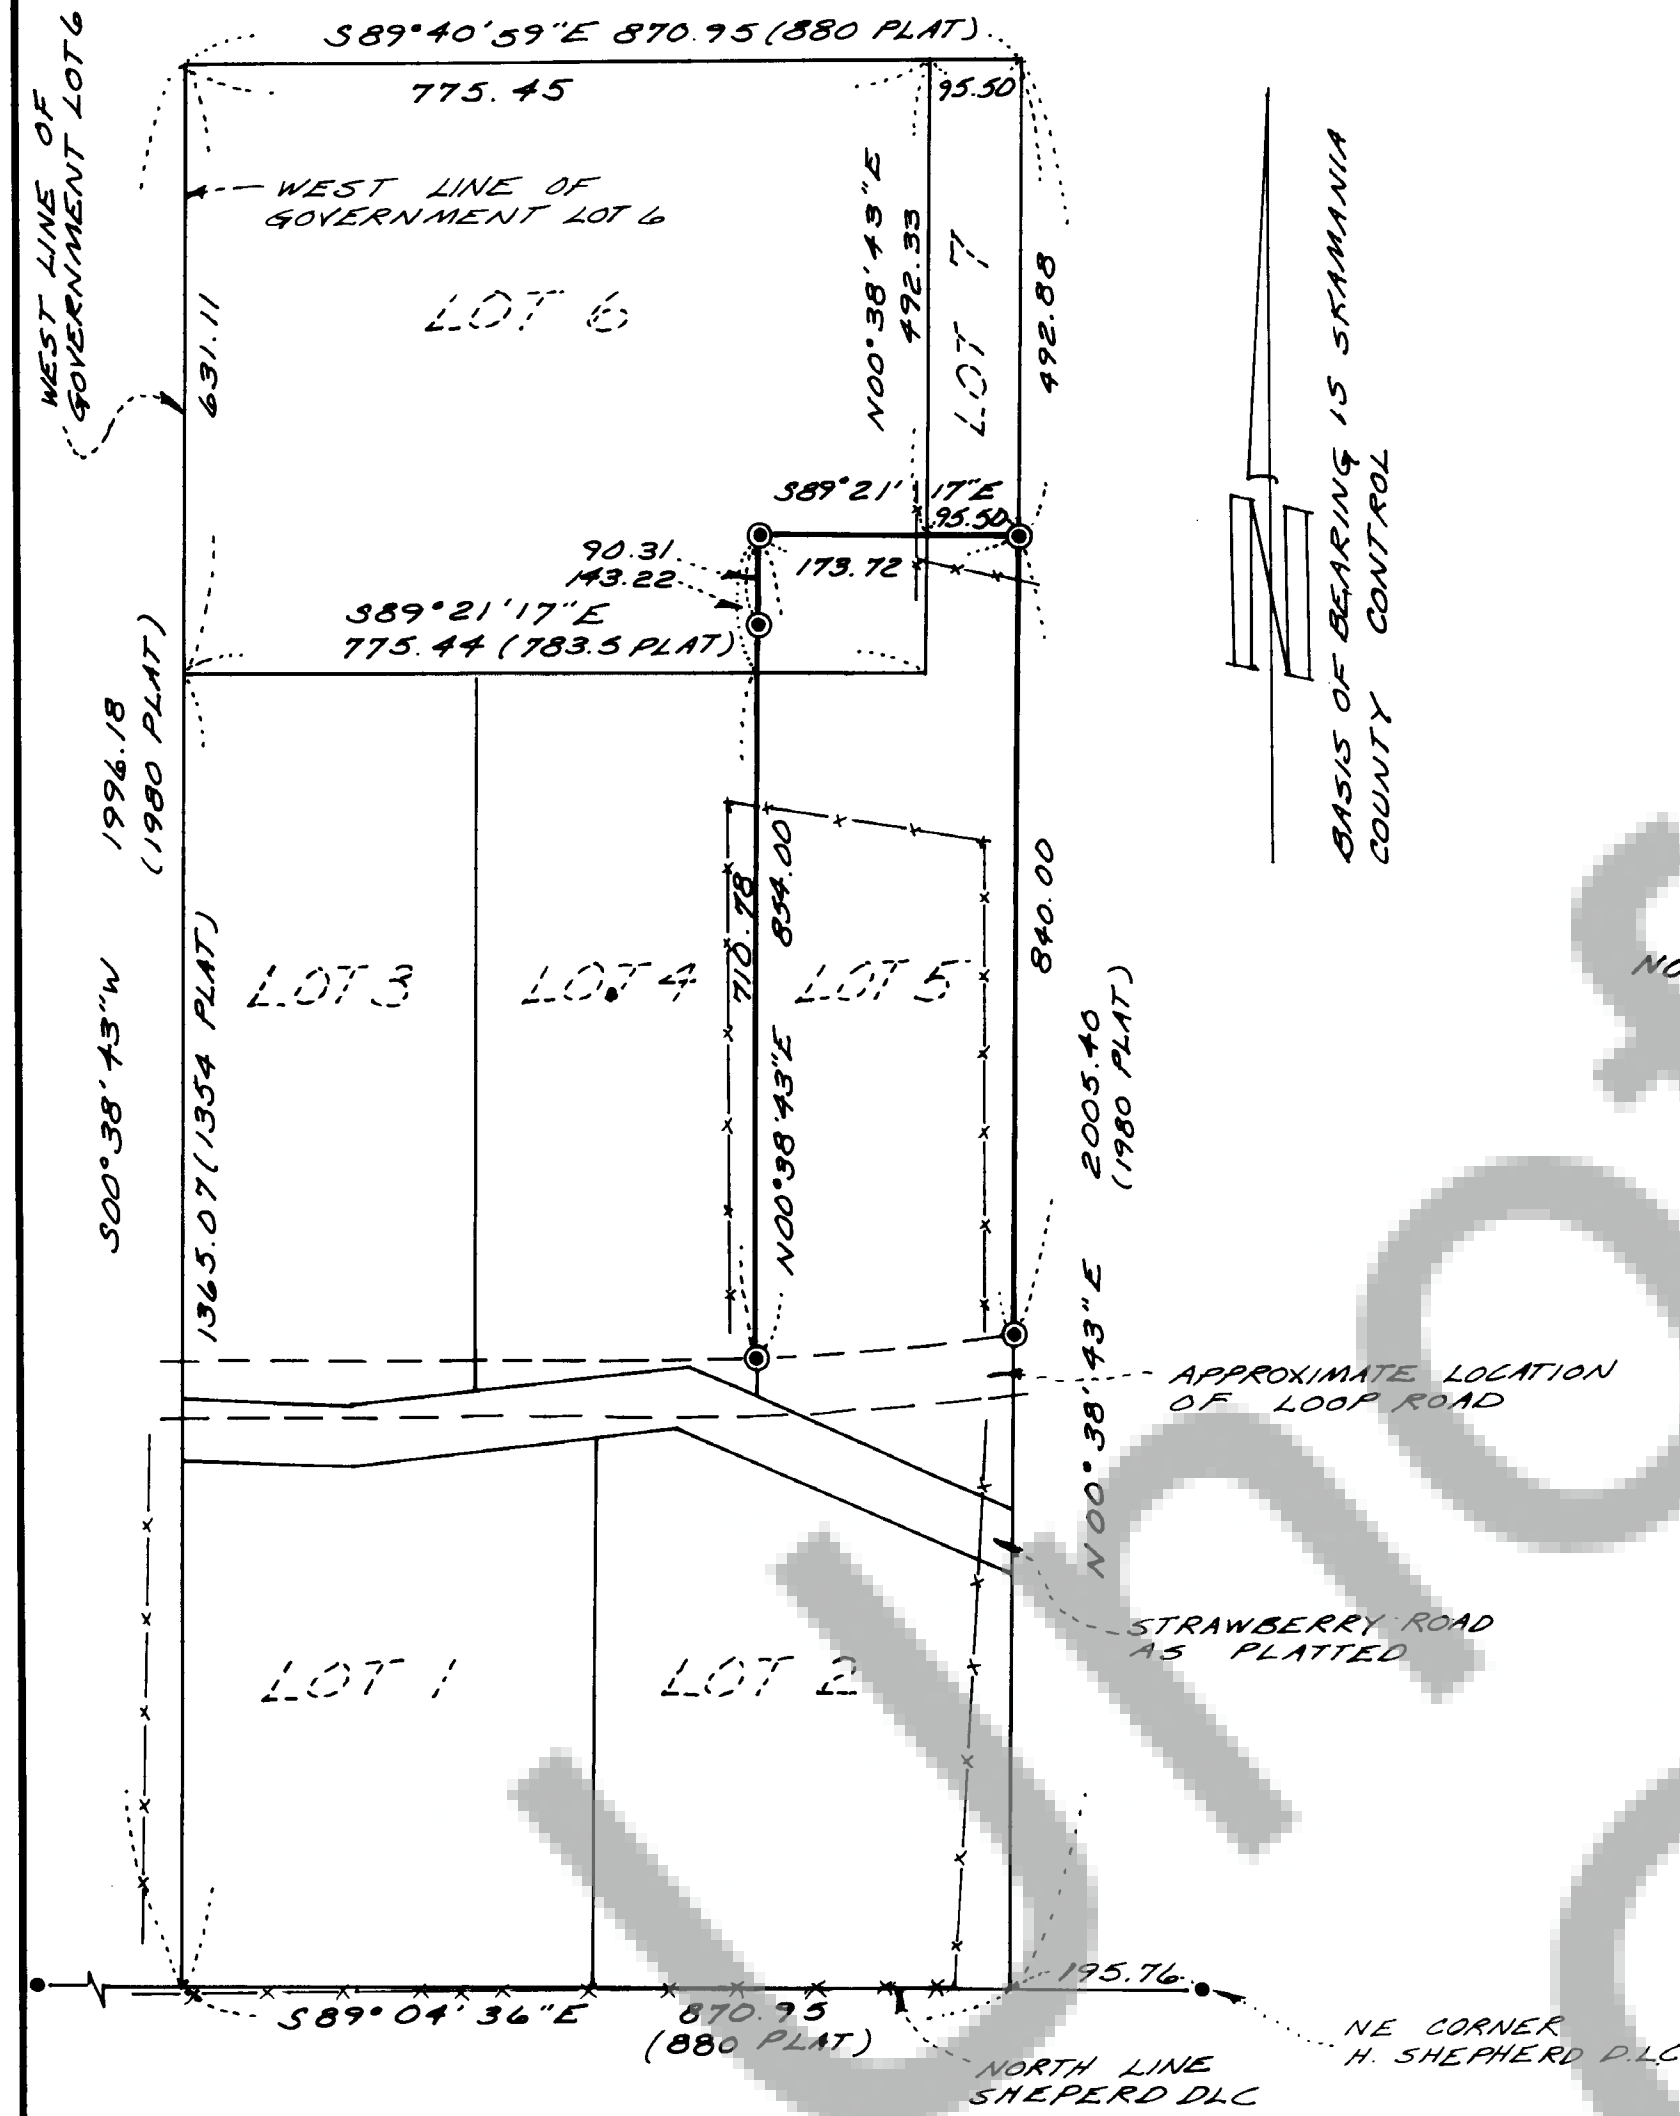

NOTE: THE PLAT OF STRAWBERRY HILL TRACTS CONTAINS AMBIGUITIES BETWEEN THE WRITTEN DESCRIPTION ON THE FACE OF THE PLAT AND THE SURVEY DATA SHOWN ON THE PLAT. ALSO, THE PLAT CONTAINS CONFLICTING ANGLES, DISTANCES AND BEARINGS. THIS PROPERTY WAS PLATTED BY NETTA ADAMS IN 1910. THE ORIGINAL OWNERSHIP OF NETTA ADAMS (BOOK M, PAGE 147) WAS USED TO DETERMINE THE PERIMETER OF STRAWBERRY HILL TRACTS. THE INTERIOR LOT DIMENSIONS WERE THEN PROPORTIONED. SEVERAL OF THE EXISTING FENCE LINES WERE LOCATED BUT THERE WAS NO CONSISTENCY IN BEARINGS OR DIMENSIONS BETWEEN THE FENCES. BECAUSE OF THIS IT IS OUR OPINION THAT THE FENCE LINES ARE NOT A PERPETUATION OF THE ORIGINAL SURVEYOR'S LOT CORNERS OR LOT LINES.

SURVEY REFERENCE:


| BOOK | PAGE |
|------|------|
| 1 | 52 |
| 1 | 107 |
| 1 | 237 |

NOTE: MINISTER AND GLAESER SURVEYING, INC. MAKES NO WARRANTIES AS TO MATTERS OF UNWRITTEN TITLE SUCH AS ADVERSE POSSESSION, ACQUIESCENCE, ESTOPPEL, ETC.

SURVEYOR'S CERTIFICATE

This map correctly represents a survey made by me or under my direction in conformance with the requirements of the Survey Recording Act at the request of GARY HEGEWALD in MAY 1984.

Robert W. Glaeser
 ROBERT W. GLAESER
 PROFESSIONAL LAND SURVEYOR - LS NO 15024

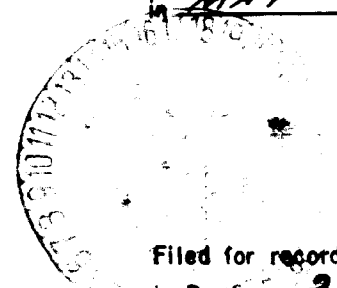

AUDITOR'S CERTIFICATE

Filed for record this 22nd day of July 1984 at 1:00 P.M. in Book 2 of Surveys at page 157 at the request of Minister and Glaeser Surveying, Inc.

J. Salomon
 Deputy County Auditor

SURVEY REFERENCE:


| | |
|---------|----------|
| BOOK 1, | PAGE 52 |
| BOOK 1, | PAGE 107 |
| BOOK 1, | PAGE 237 |

DEED REFERENCE:

| GRANTOR | GRANTEE | BOOK | PAGE |
|--------------|----------|------|------|
| STATE OF WA. | GRAY | B | 50 |
| GRAY | ADAMS | M | 147 |
| LUNDY | HEGEWALD | 53 | 485 |
| JENSEN | HEGEWALD | 53 | 429 |

● INDICATES 1/8" IRON ROD WITH PLASTIC CAP SET.
 x-x-x-x INDICATES EXISTING FENCES

SCALE: 1"=200'
 JOB NO: 84-23
 DATE: 5-9-84
 CALC BY: RWG
 DRAWN BY: RJH
 CHECKED BY:
 SHEET 1 OF 1

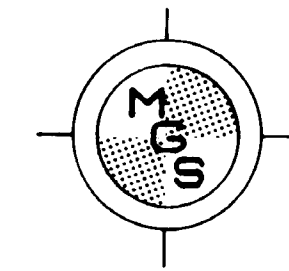

MINISTER-GLAESER SURVEYING INC.
 2515 EAST EVERGREEN BLVD.
 VANCOUVER, WA. 98661
 (206) 694-3313