
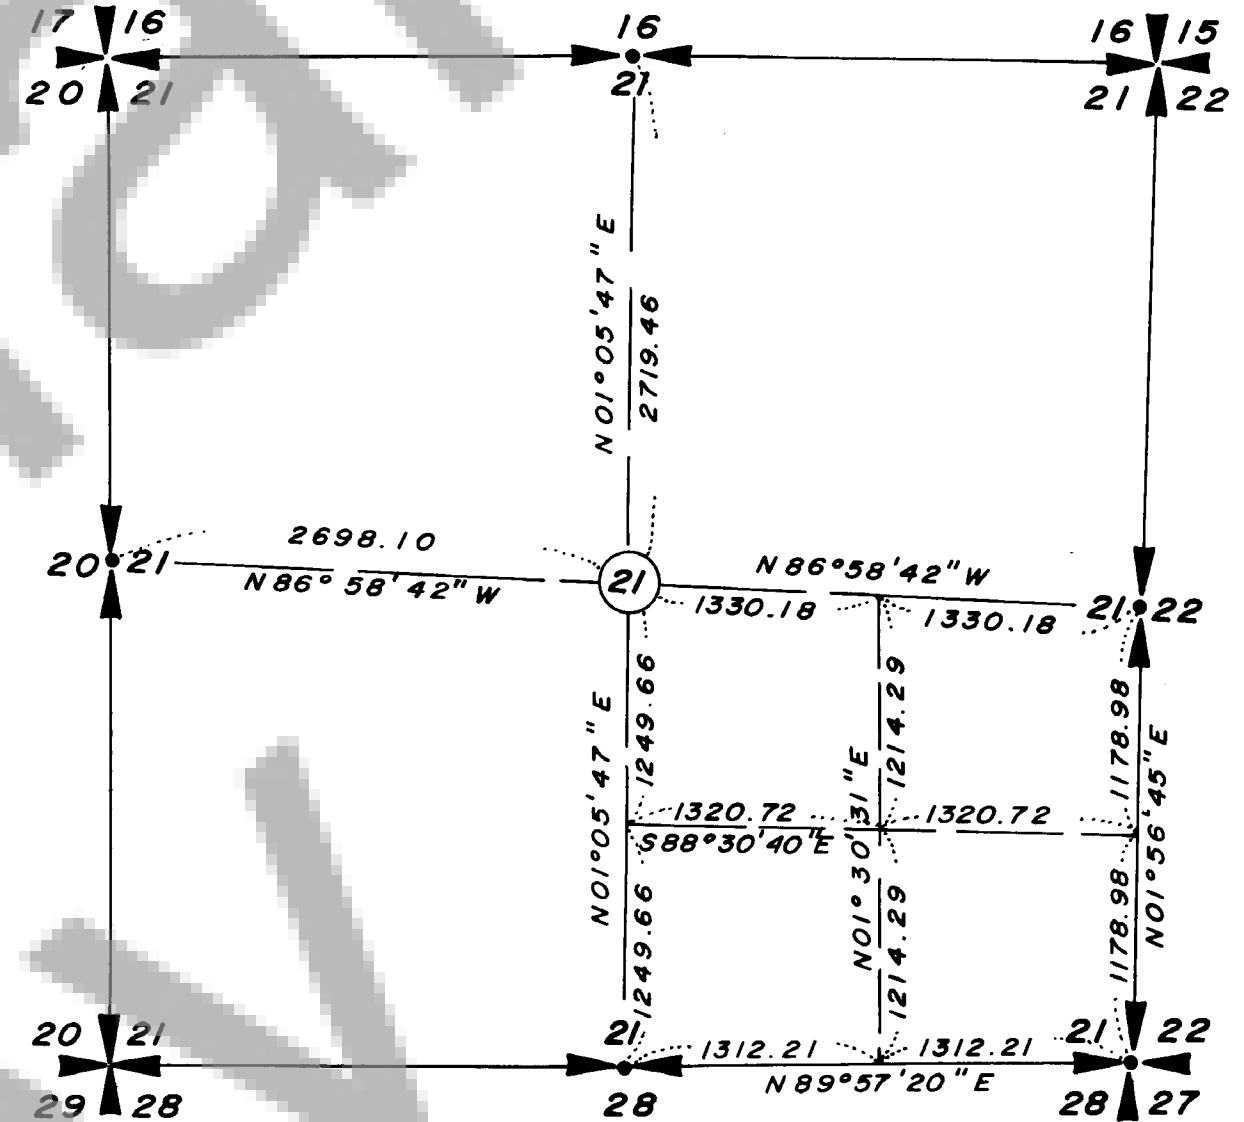


SURVEY

IN THE
EAST 1/2 SECTION 21, T.3N., R.8E., W.M.,
SKAMANIA COUNTY, WASHINGTON

NOTE: FOR CORNER DATA AND SUBDIVISION OF SECTION 21 SEE
SKAMANIA COUNTY CONTROL SURVEY RECORDED
IN BOOK 1, PAGE 57.

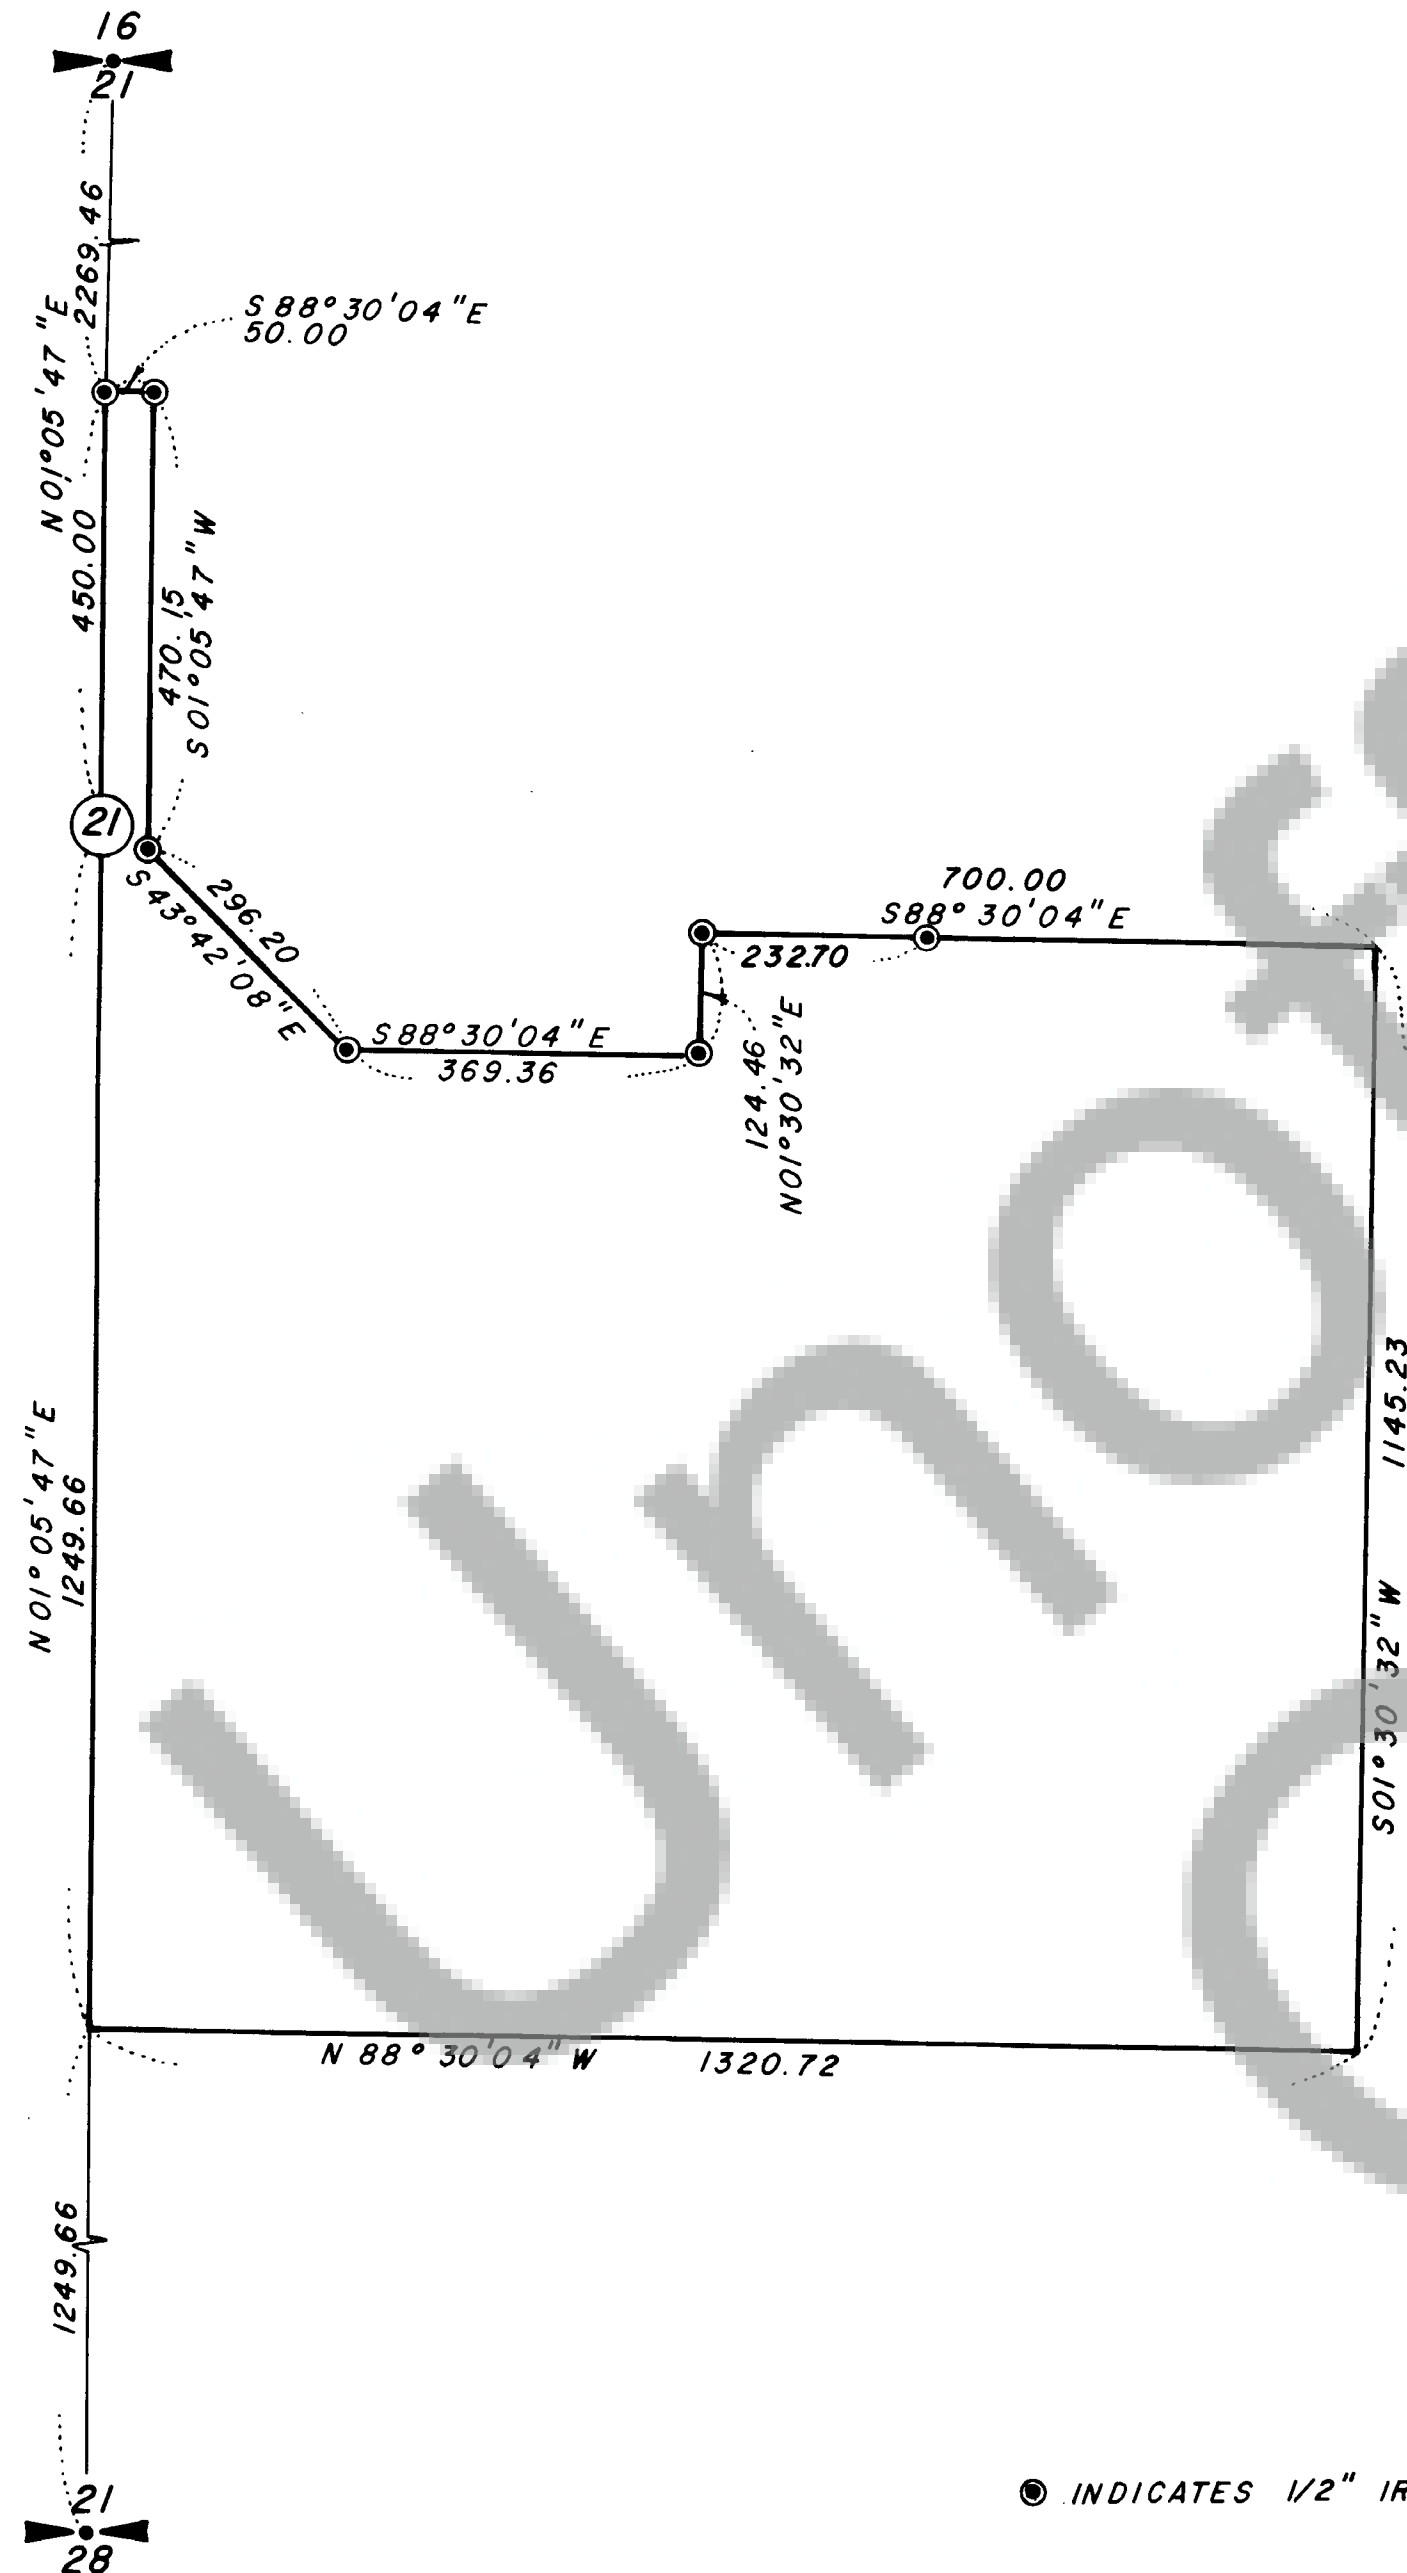

NOTE: MINISTER AND GLAESER SURVEYING, INC. MAKES NO WARRANTIES
AS TO MATTERS OF UNWRITTEN TITLE SUCH AS ADVERSE
POSSESSION, ACQUIESCENCE, ESTOPPEL, ETC.

SURVEYOR'S CERTIFICATE

This map correctly represents a survey made by me or under my direction in
conformance with the requirements of the Survey Recording Act at the
request of D. MARSH
in JUNE 1984.



Robert W. Glaeser
ROBERT W. GLAESER
PROFESSIONAL LAND SURVEYOR
LS N° 15024


AUDITOR'S CERTIFICATE

Filed for record this 23rd day of July 1984 at 1:30 P.M.
in Book 2 of Surveys at page 158 at the request of
Minister and Glaeser Surveying, Inc.

V. Jensen
Deputy County Auditor

© INDICATES 1/2" IRON ROD WITH PLASTIC CAP SET.

SCALE: 1" = 200'
JOB N°
DATE: 6-11-84
CALC BY: RWG
DRAWN BY: RJH
CHECKED BY:
SHEET 1 OF 1

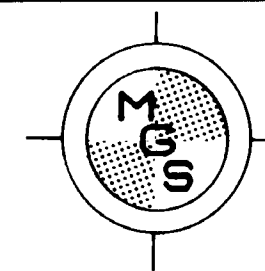

MINISTER-GLAESER
SURVEYING INC.
2515 EAST EVERGREEN BLVD.
VANCOUVER, WA. 98661
(206) 694-3313