



SURVEY

IN THE
S.E. 1/4 N.W. 1/4 SECTION 21, T.3N.,
R.8E., W.M.,
SKAMANIA COUNTY, WASHINGTON

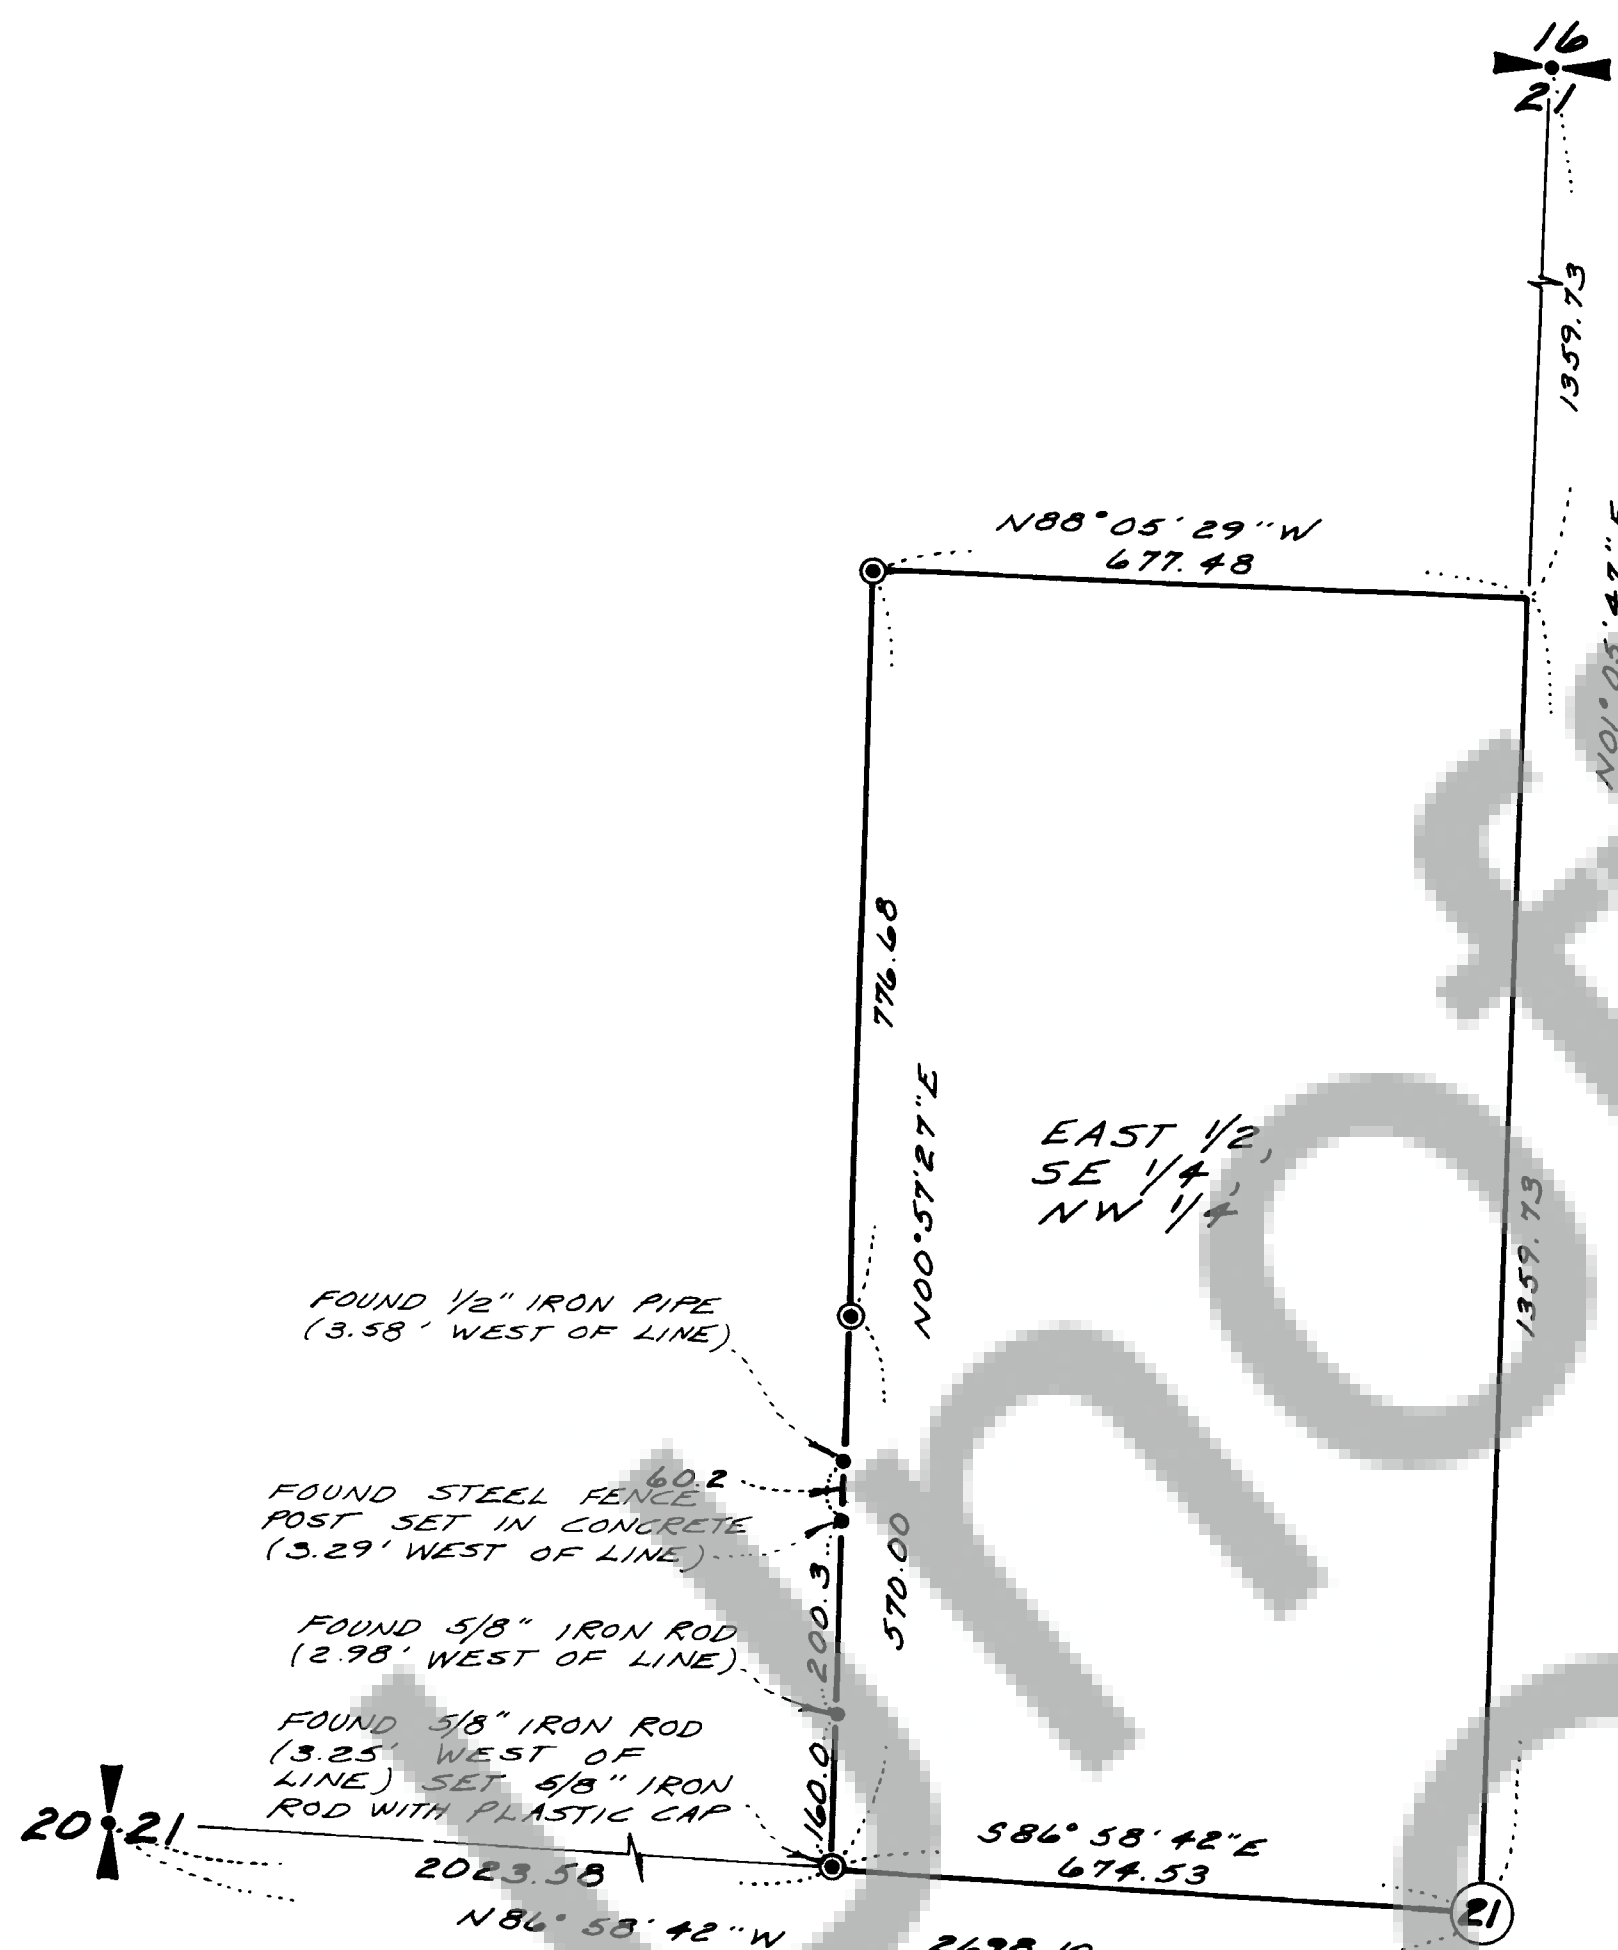

© INDICATES 5/8\" IRON ROD
WITH PLASTIC CAP SET

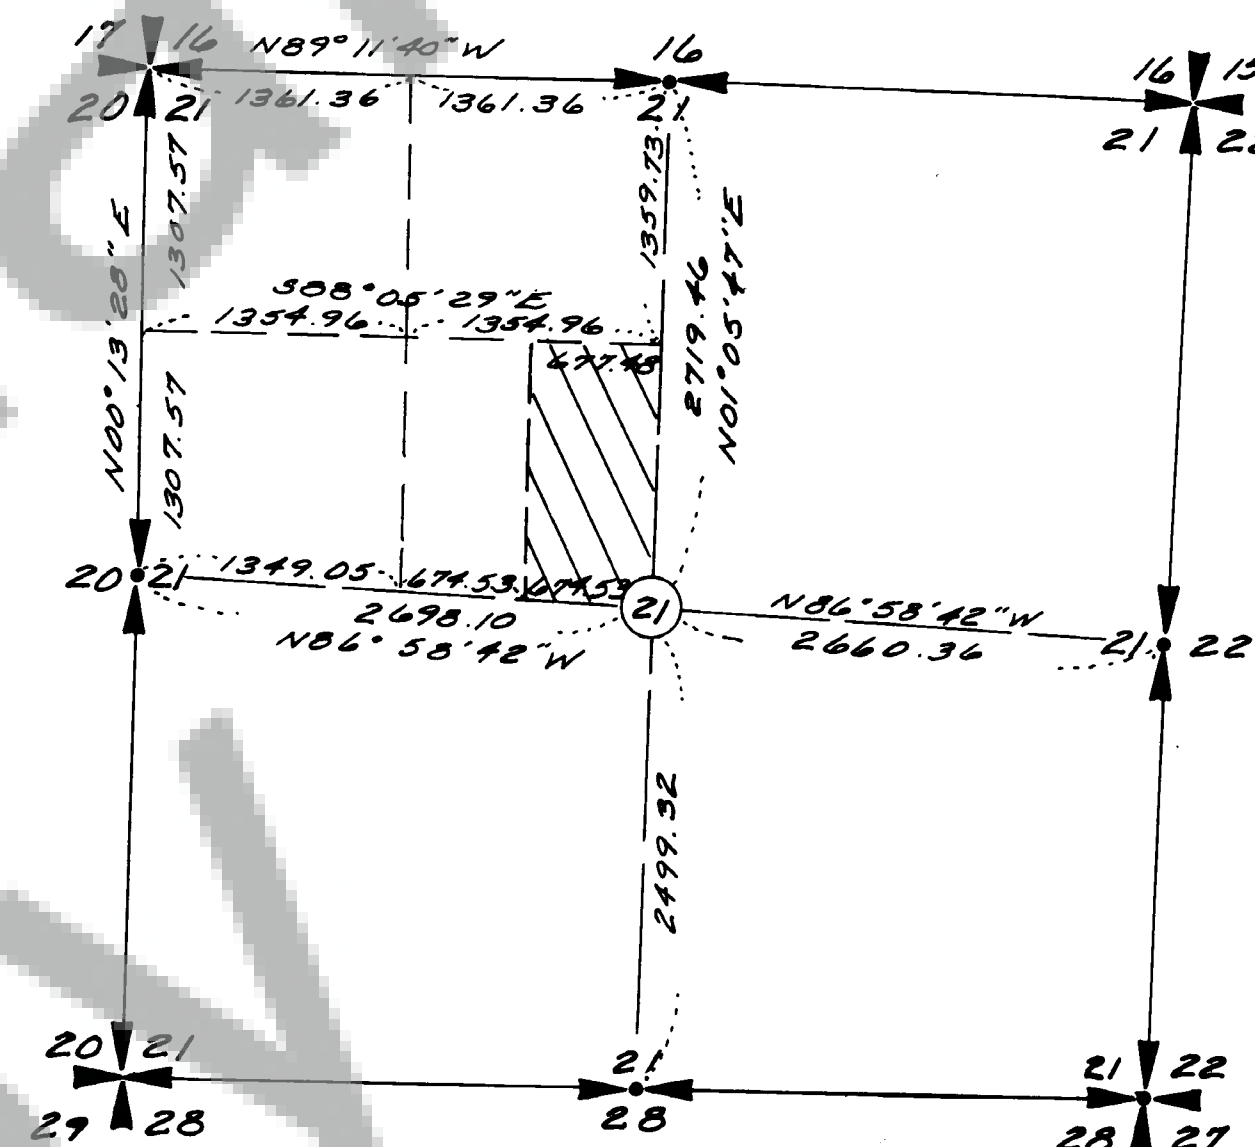

NOTE: FOR CORNER DATA & SUBDIVISION OF
SECTION 21 SEE SKAMANIA COUNTY
CONTROL SURVEY RECORDED IN BOOK,
PAGE 57.

NOTE: MINISTER AND GLAESER SURVEYING, INC. MAKES NO WARRANTIES
AS TO MATTERS OF UNWRITTEN TITLE SUCH AS ADVERSE
POSSESSION, ACQUIESCENCE, ESTOPPEL, ETC.

SURVEYOR'S CERTIFICATE

This map correctly represents a survey made by me or under my direction in
conformance with the requirements of the Survey Recording Act at the
request of RM HEGEWALD
in JUNE 1984.

97926


Robert W. Glaeser
ROBERT W. GLAESER -
PROFESSIONAL LAND
SURVEYOR - L.S. N. 15024

AUDITOR'S CERTIFICATE

Filed for record this 29th day of July 1984 at 11:00 P.M.
in Book 2 of Surveys at page 159 at the request of
Minister and Glaeser Surveying, Inc.

V. Salomon
Deputy County Auditor

SCALE: 1" = 200'
JOB NO: 84-38
DATE: 6-12-84
CALC BY: RWG
DRAWN BY: RJH
CHECKED BY: BCM
SHEET 1 OF 1

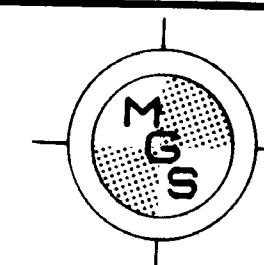

MINISTER-GLAESER
SURVEYING INC.
2515 EAST EVERGREEN BLVD.
VANCOUVER, WA. 98661
(206) 694-3313