


Book 2 Surveys Page 160

7033 97933

BOOK 2 PAGE 160

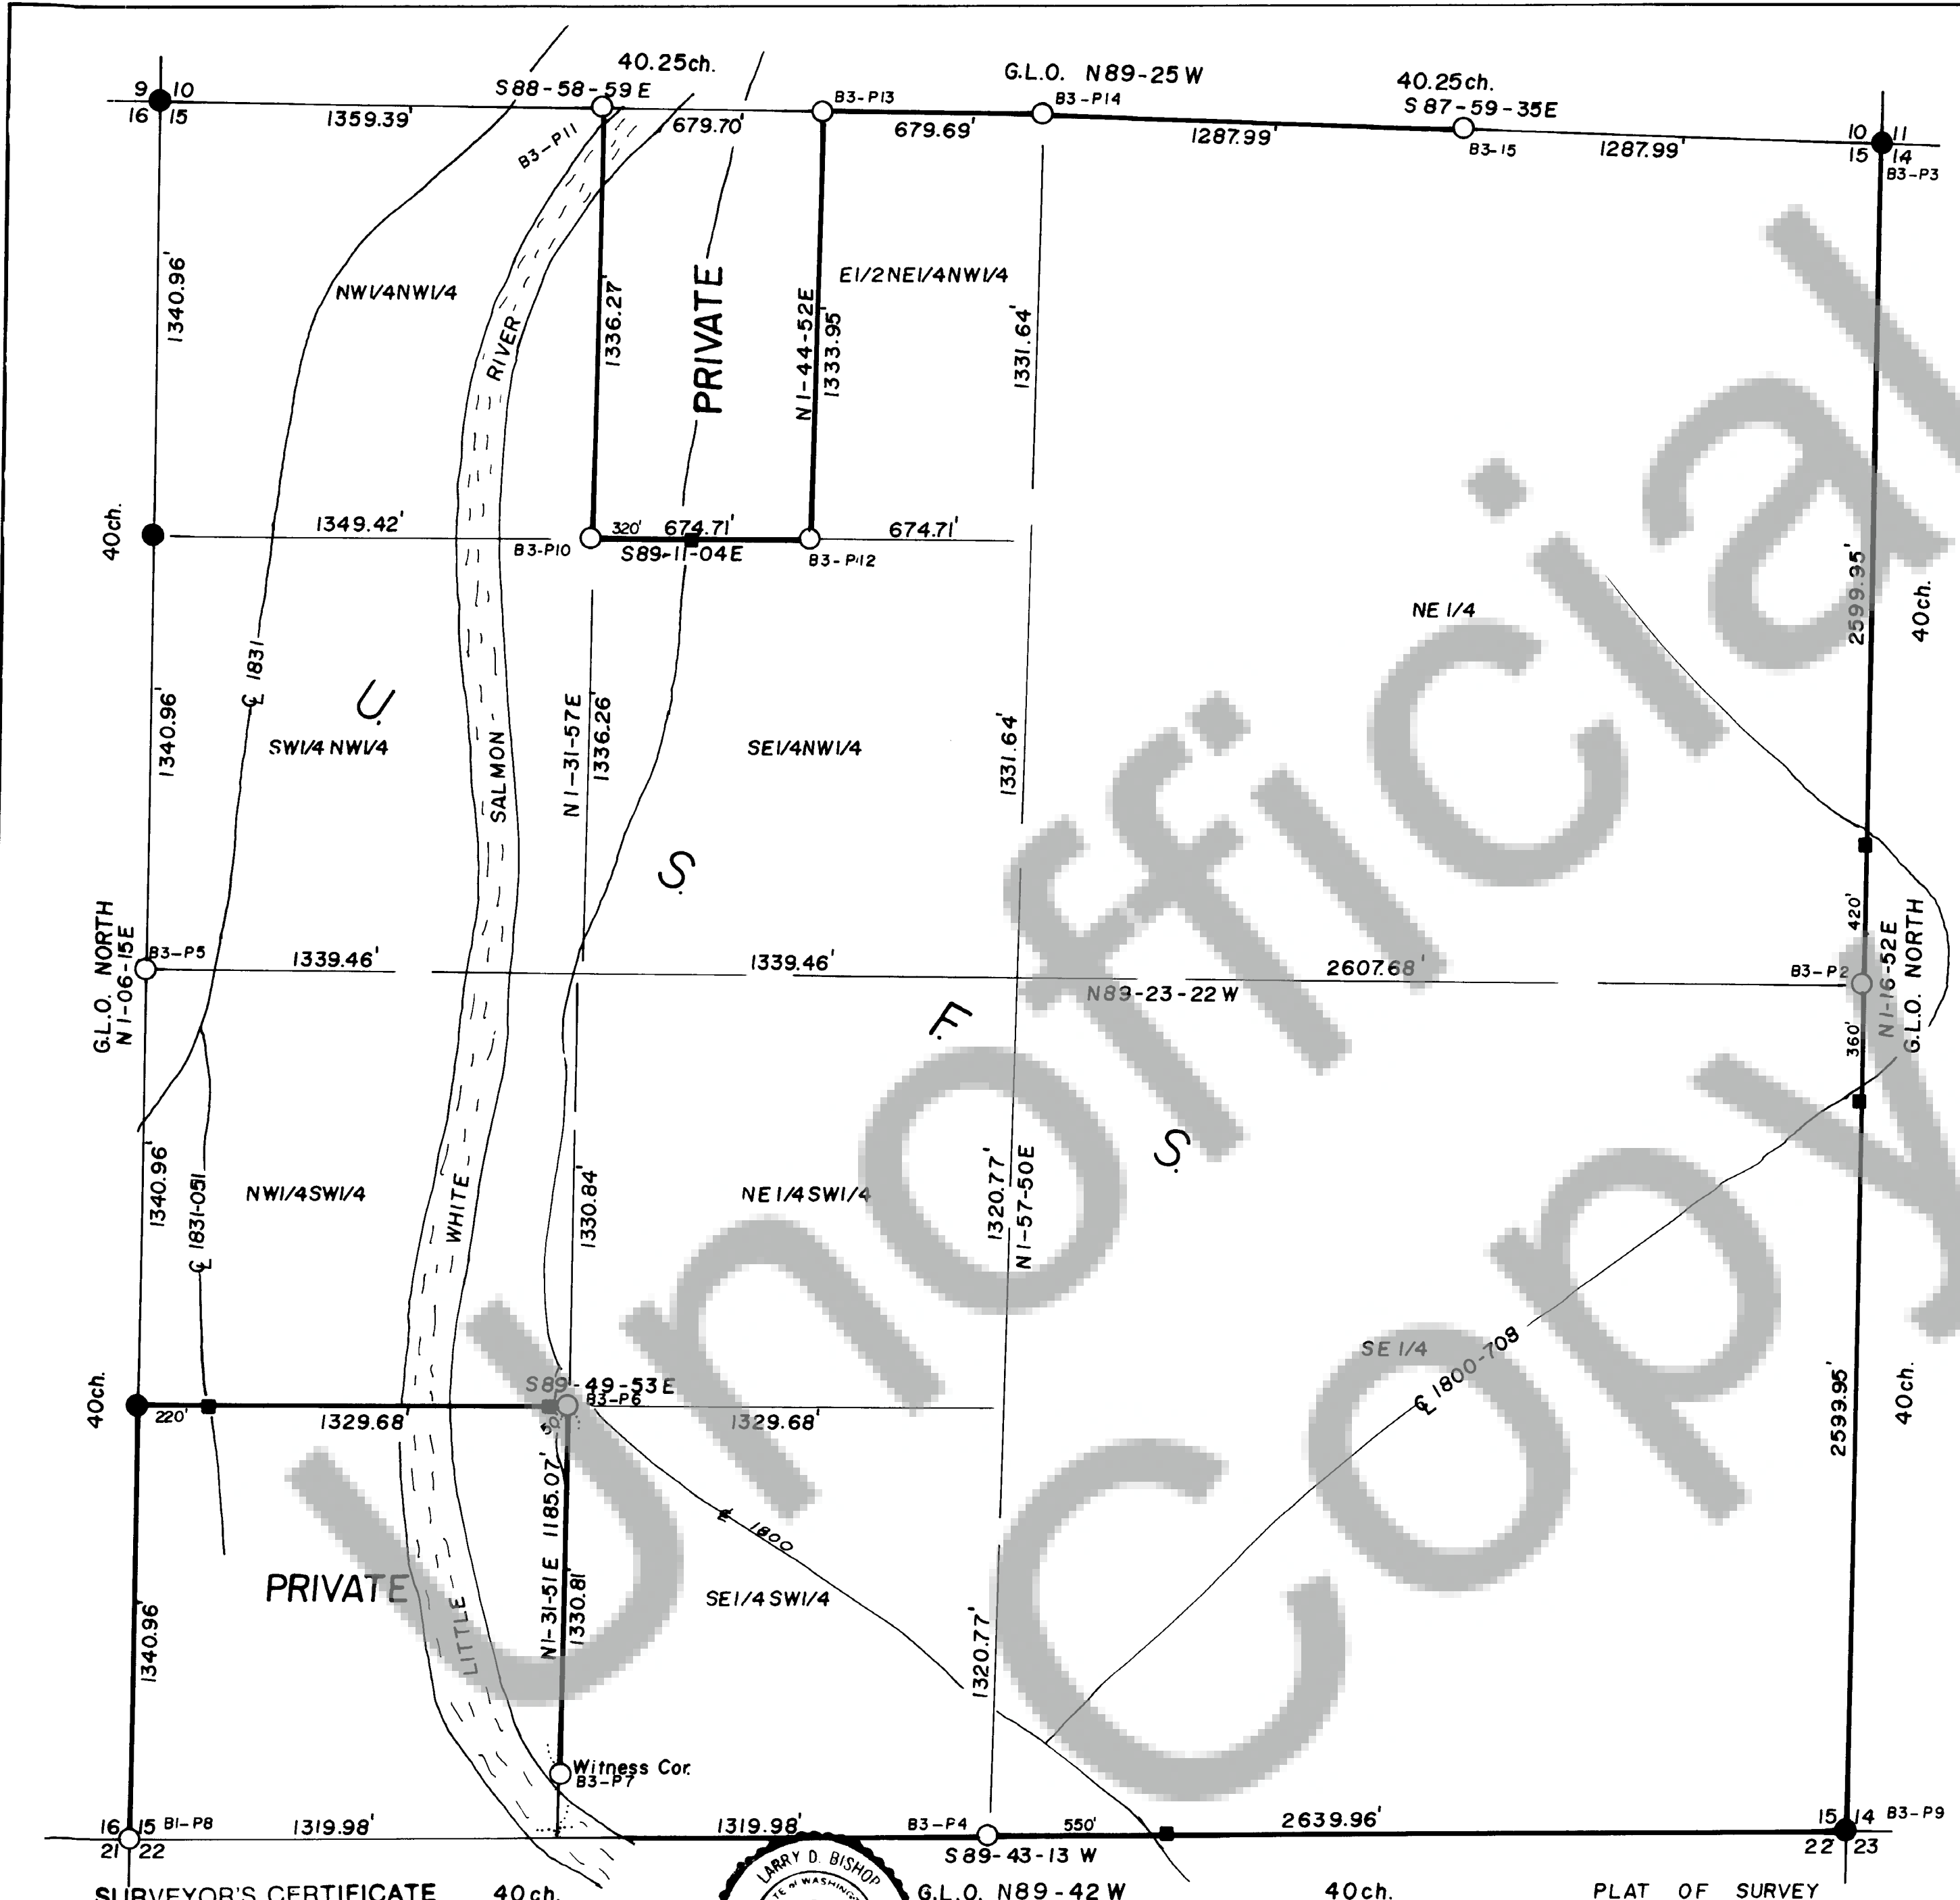


HISTORY OF SURVEYS

The Section was originally surveyed by Deputy Jacob Richardson under Contract No. 383 during Oct. & Nov. 1892. During Mar. 1981 I retraced the West line, at which time I found the mile to be 5364.28'


LEGEND

- Found monument of record
- Set 2 1/2" X 30" Aluminum pipe with an Aluminum cap & magnet see Land Corner Record Form for evidence and accessories
- Line posted with 6' polymer posts with decal 54-2a
- Set post with location tag
- BI-PI Field book & page number
- Basis of Bearings — Solar Observations

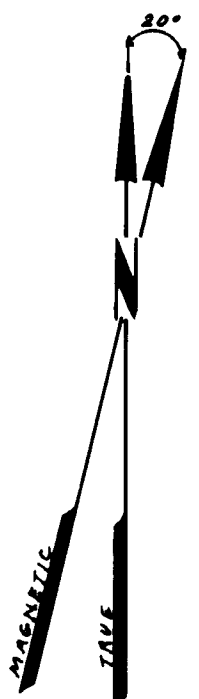

AUDITOR'S CERTIFICATE


FILED FOR RECORD THIS 24th DAY OF JULY 1984 AT 11:45 AM IN BOOK 2 OF 311 AT PAGE 160 AT THE REQUEST OF J. M. Olson COUNTY AUDITOR

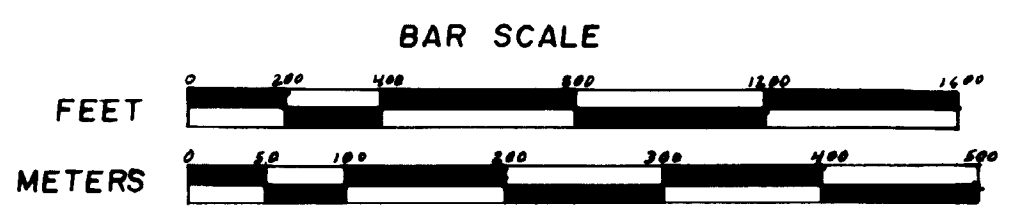

SURVEYOR'S CERTIFICATE

THIS MAP CORRECTLY REPRESENTS A SURVEY MADE BY ME OR UNDER MY DIRECTION IN CONFORMANCE WITH THE REQUIREMENTS OF THE SURVEY RECORDING ACT AT THE REQUEST OF SDA FOREST SERVICE IN SKAMANIA CO.

I, LARRY D. BISHOP A REGISTERED LAND SURVEYOR IN THE STATE OF WASHINGTON HEREBY CERTIFY THAT THIS PLAT AND THE NOTES HEREON ARE A CORRECT REPRESENTATION OF A SURVEY I PERFORMED DURING JUNE & JULY 1984 AT THE REQUEST OF THE U.S.D.A. FOREST SERVICE IN ACCORDANCE WITH THE STATUTES OF THE STATE OF WASHINGTON AND THE ARTICLES OF MY CONTRACT.

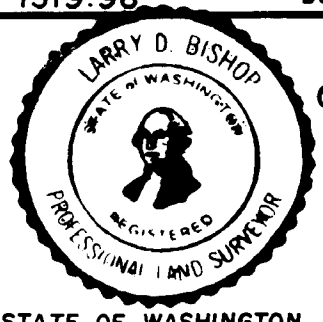

Larry D. Bishop
REGISTERED LAND SURVEYOR NO. 16337

MONDAY CADASTRAL SURVEY

U. S. D. A. FOREST SERVICE REGION 6
GIFFORD PINCHOT NATIONAL FOREST
PURCHASE ORDER 40-05K3-4-1252

SEC. 15, T. 4 N., R. 9 E., W.M.
SKAMANIA CO. WASH.

BISHOP SURVEYING, INC.

P.O. BOX 729, HOOD RIVER, ORE.
(503) 386-5122
DATE: JULY 10, 1984
SCALE: 1" = 400'
PROJECT NO. 84020