

LEGAL DESCRIPTIONS

LOTS 1-2-3 BASTROM SHORT PLAT NO. 2
LOT 1 BASTROM SHORT PLAT

NW1/4 NE1/4 SEC. 20, T. 3 N., R. 8 E., W. M.
SKAMANIA COUNTY, WASH.

● SET 5/8" X 30" IRON ROD WITH A YELLOW PLASTIC
CAP STAMPED PLS16337
— x — FENCE

SECTION SUBDIVISION AND BEARINGS BASED ON
PREVIOUS SURVEY FILED IN BOOK 1 SURVEYS AT PAGE 56

SURVEY FOR

CHRISTOPHER L. & JERI G. FORD
RONALD F. & BETTY L. DAUBENSPECK
DARWIN T. & JULIE D. MATTA
LEE E. & HELENE T. HUBBARD


LOCATED IN NW1/4 NE1/4 OF SEC. 20, T. 3 N., R. 8 E., W. M.
SKAMANIA COUNTY, WA.

AUDITOR'S CERTIFICATE

FILED FOR RECORD THIS 3 DAY OF Aug.
1984 AT 152 IN BOOK 2 OF
200 PAGES AT THE REQUEST
OF Chris G. Matta
S. Matta
COUNTY AUDITOR

SURVEYOR'S CERTIFICATE

THIS MAP CORRECTLY REPRESENTS A SURVEY
MADE BY ME OR UNDER MY DIRECTION IN
CONFORMANCE WITH THE REQUIREMENTS OF THE
SURVEY RECORDING ACT AT THE REQUEST OF
MR. & MRS. FORD - DAUBENSPECK
MATTA AND HUBBARD IN SKAMANIA CO.

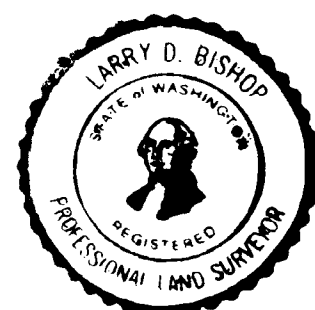

Larry D. Bishop
REGISTERED LAND SURVEYOR NO. 16337

IMAN CEMETARY
ROAD

FOUND - SKAMANIA CO.
BOXED MONUMENT


METZGER ROAD (CO)

S89-34-17E

2610.17'

17 16
20 21

FOUND - SKAMANIA CO.
BOXED MONUMENT

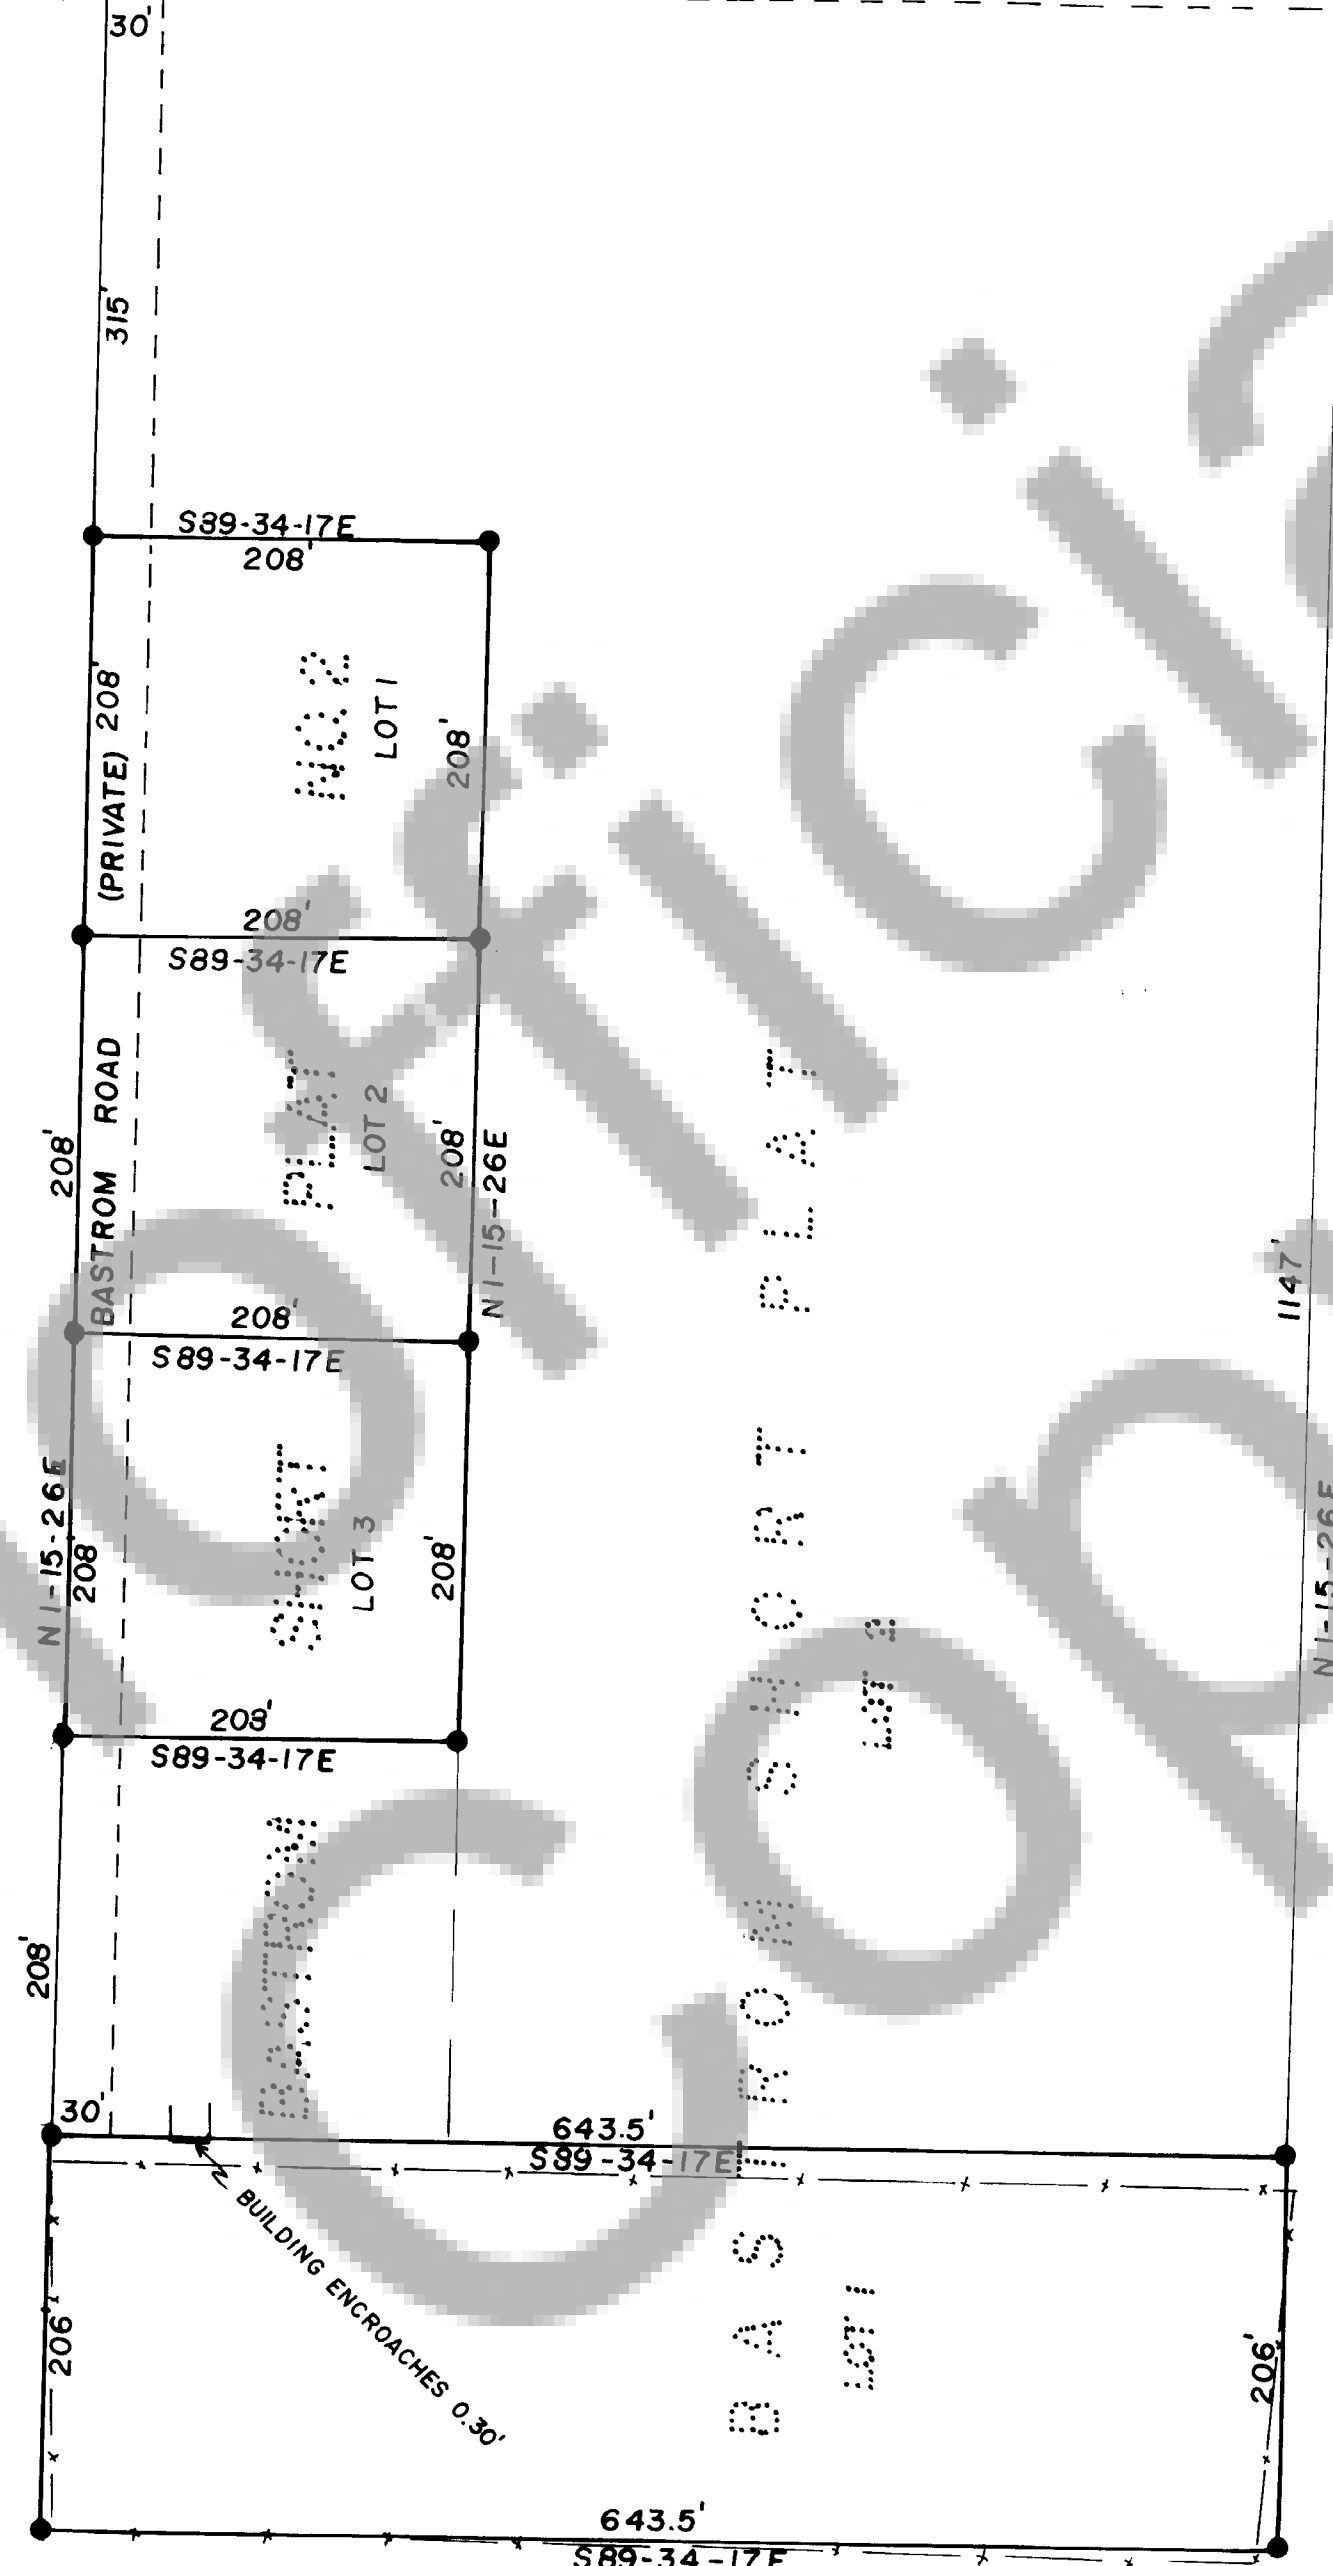

BISHOP SURVEYING, INC.
P.O. BOX 729, HOOD RIVER, ORE. 97031
(503) 386-5122
DATE: JULY 10, 1984
SCALE: 1" = 100'
PROJECT NO. 84010