


98018

2 162

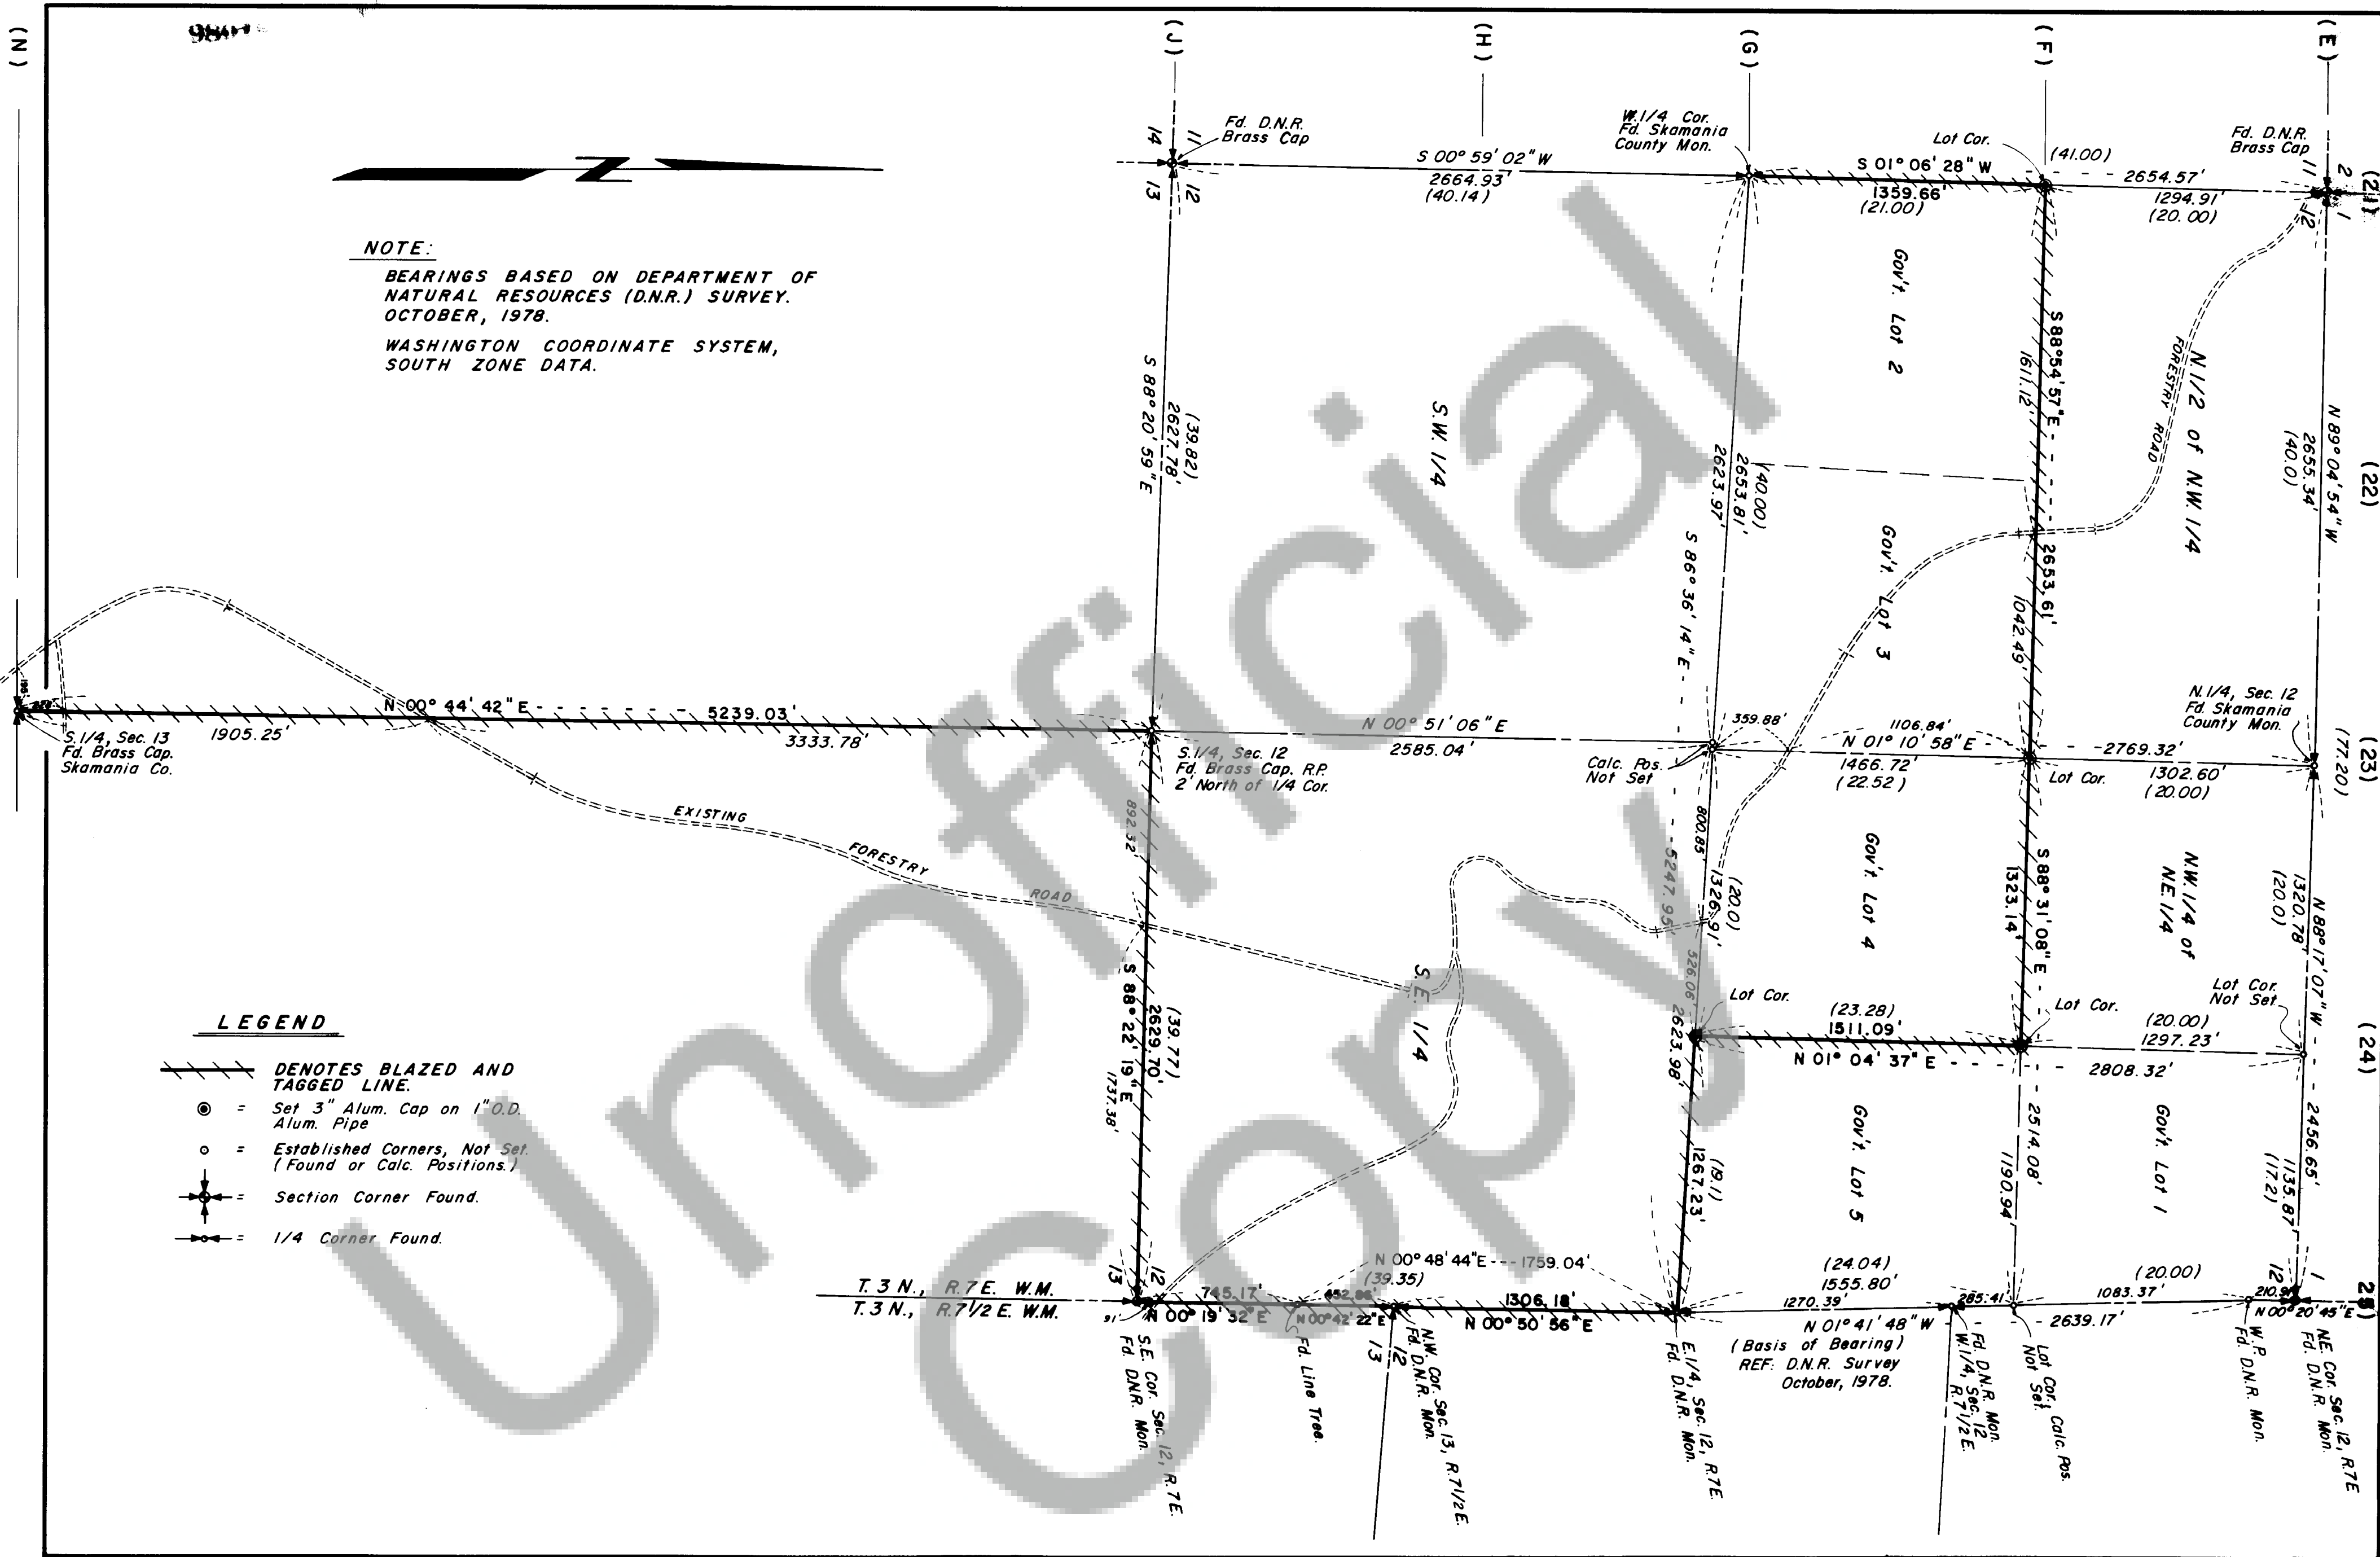

NOTE:
BEARINGS BASED ON DEPARTMENT OF
NATURAL RESOURCES (D.N.R.) SURVEY.
OCTOBER, 1978.
WASHINGTON COORDINATE SYSTEM,
SOUTH ZONE DATA.

- LEGEND**
- DENOTES BLAZED AND TAGGED LINE.
 - = Set 3" Alum. Cap on 1" O.D. Alum. Pipe
 - = Established Corners, Not Set. (Found or Calc. Positions.)
 - ✱ = Section Corner Found.
 - ✱ = 1/4 Corner Found.

AUDITOR'S CERTIFICATE


Filed for record this 8 day of August, 1984
at 4 P.M. in Book 2 at Page 162 at the request of
David L. Tuttle, Registered Land Surveyor No. 11733.

Harry M. Olson
COUNT AUDITOR

SURVEYOR'S CERTIFICATE

This map correctly represents a survey made by me or under
my direction in conformance with the requirements of the
Survey Recording Act at the request of
CROWN ZELLERBACH CORP. in
December, 1983.

David L. Tuttle
David L. Tuttle
Registered Land Surveyor No. 11733

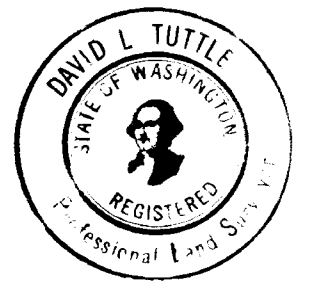

Date	No.	Revisions	By	App.
SURVEY FOR CROWN ZELLERBACH CORP. IN SECTIONS 12 & 13, T.3 N., R.7 E. W.M. SKAMANIA COUNTY, WASHINGTON.				
Design	TENNESON ENGINEERING CORP. Consulting Engineers 409 Lincoln Street The Dalles, Oregon			Scale 1"=500'
Survey D.L.T.	Date JULY 84			
Drawn S.D.H.	Checked <i>[Signature]</i>	Approved <i>[Signature]</i>	Work Order No. 6501	Sheet 1 of 1