


A SURVEY FOR SPIRIT LAKE RELOCATION ASSOCIATION A PORTION OF N.W. 1/4, SEC. 8, T.7N, R.6E.W.M. SKAMANIA COUNTY, WASHINGTON

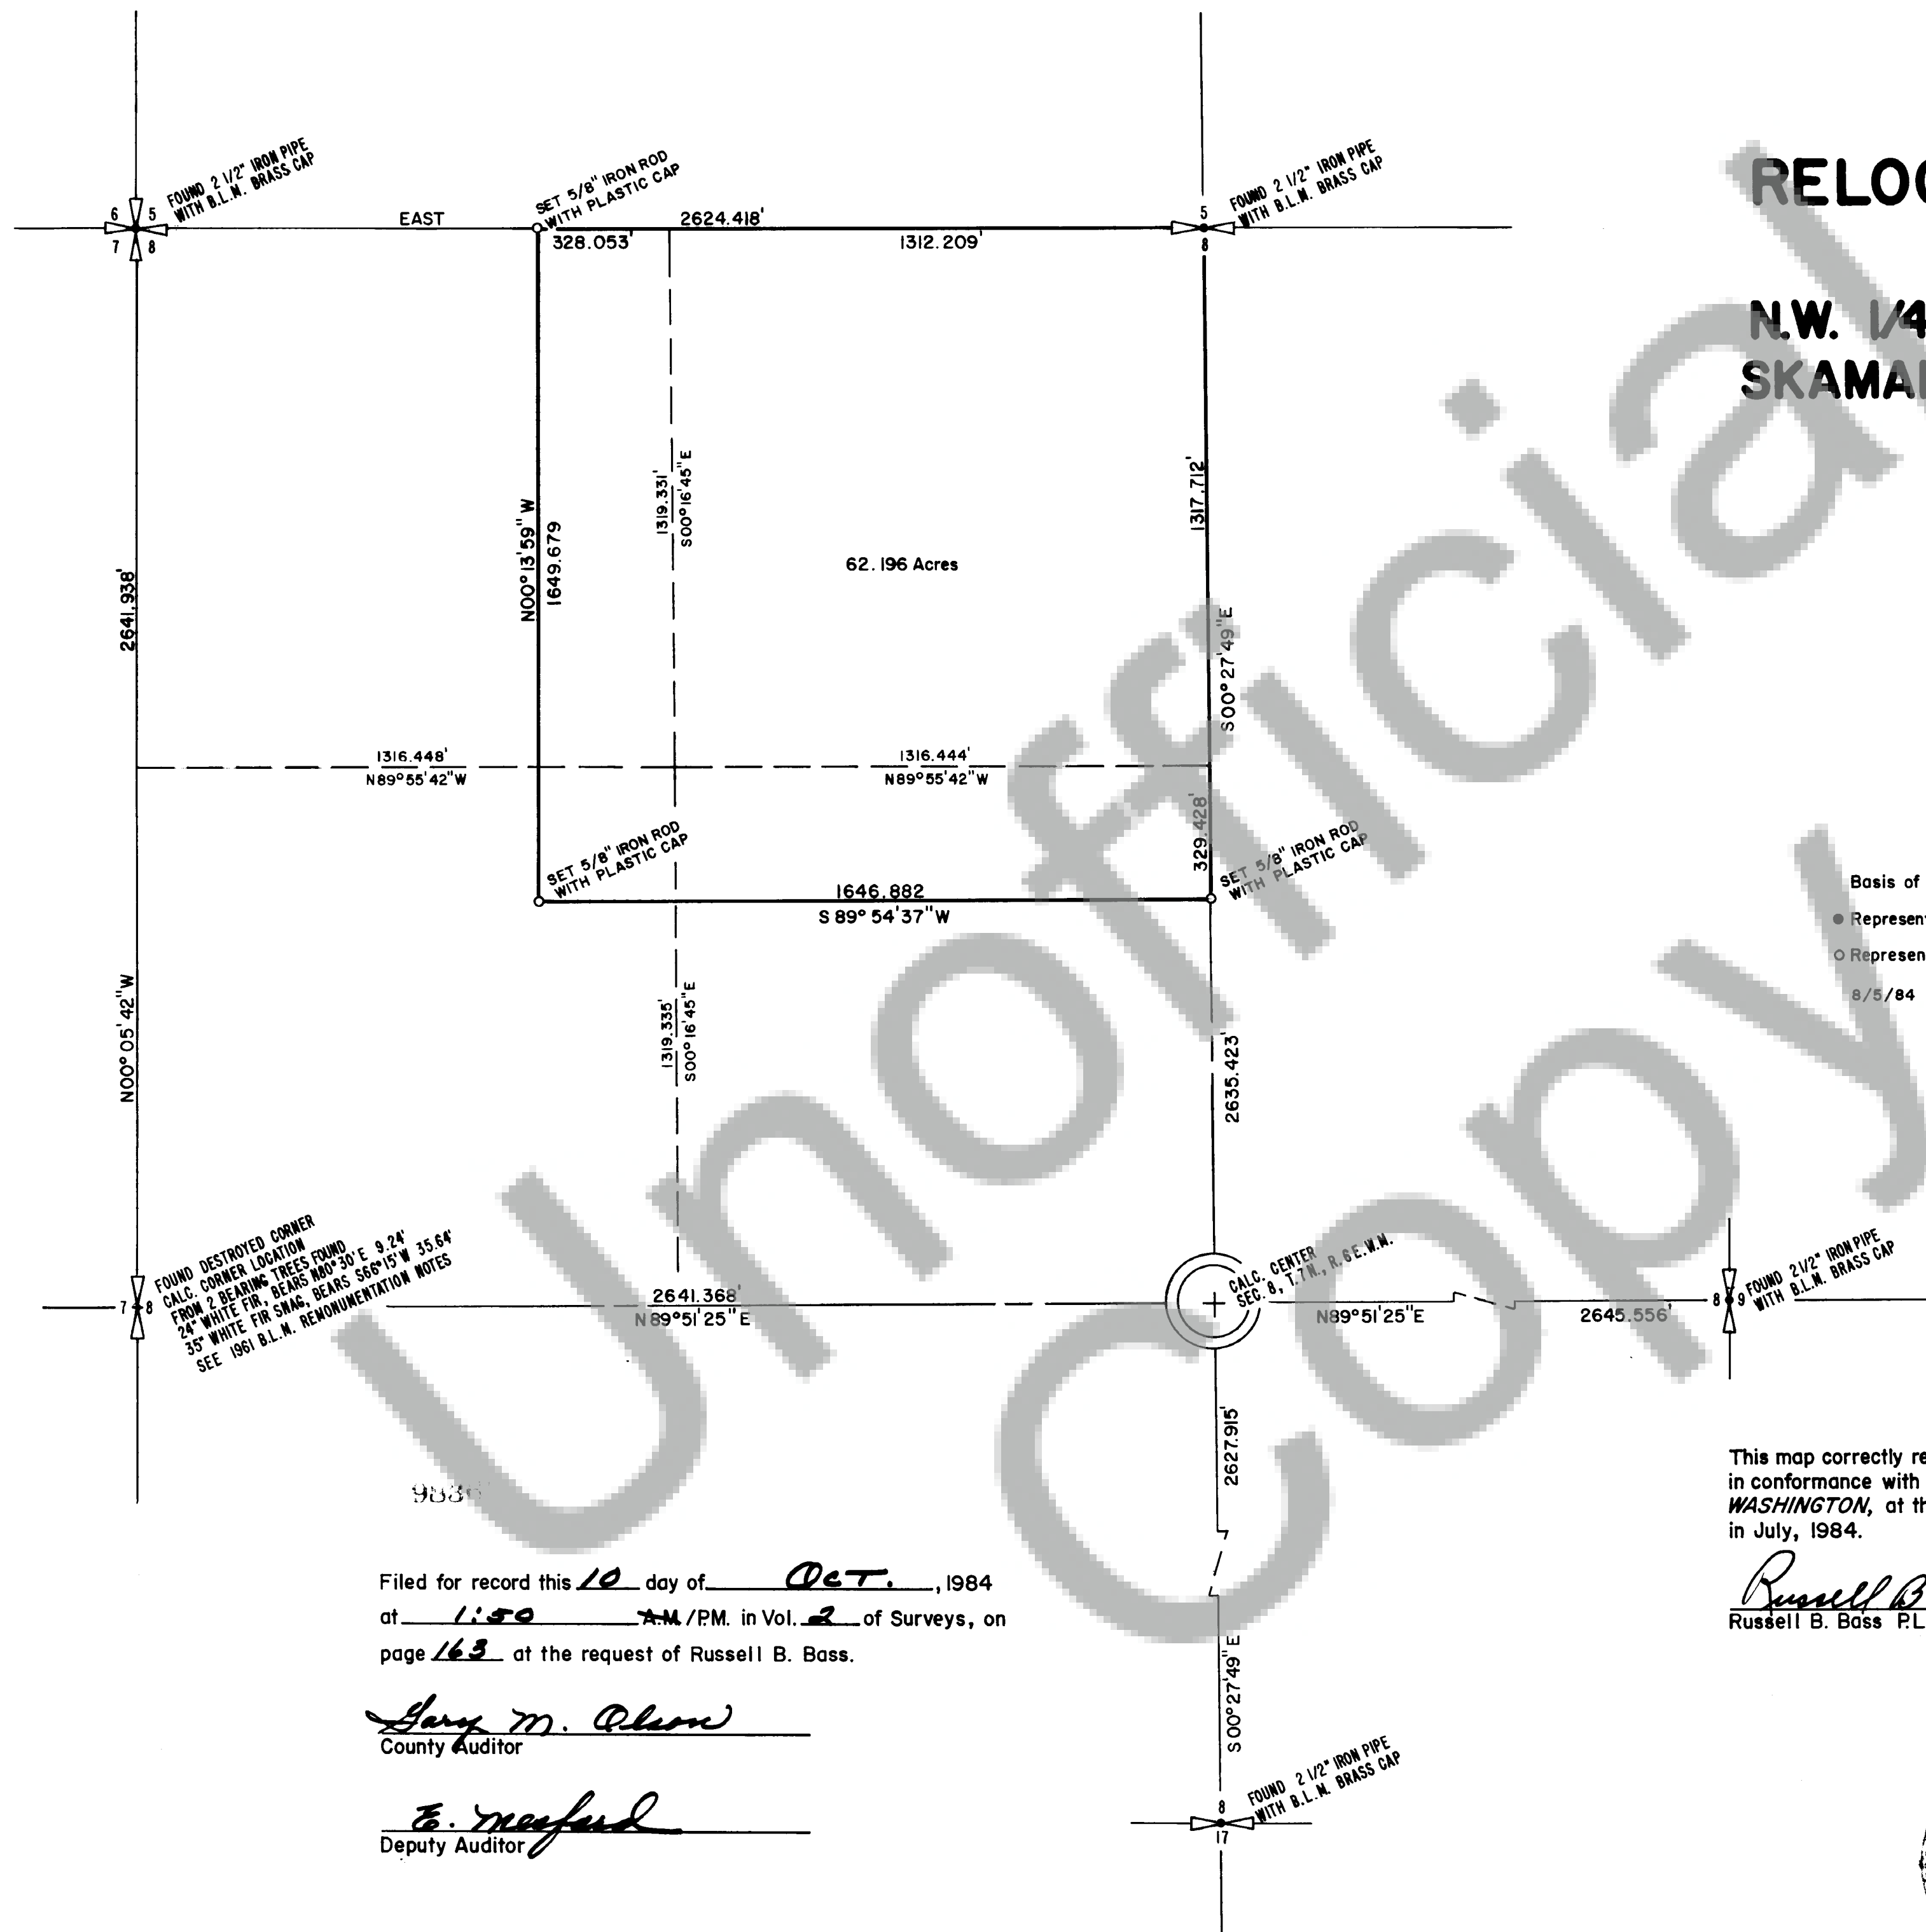

Scale: 1" = 300'

Basis of Bearing: Assumed East/West Bearing for North line of Section 8

- Represents Iron Pipe found with B.L.M. Brass Cap, set in 1961
 - Represents 5/8" Iron Rod set with Plastic Cap marked Bass, L.S. 9130
- 8/5/84

This map correctly represents a survey made by me or under my direction in conformance with the provisions of *R.C.W. 58.17, LAWS OF WASHINGTON*, at the request of the Spirit Lake Relocation Association in July, 1984.

Russell B. Bass
Russell B. Bass P.L.S. 9130

Filed for record this 10 day of OCT., 1984
at 1:50 A.M./P.M. in Vol. 2 of Surveys, on
page 163 at the request of Russell B. Bass.

Gary M. Olson
County Auditor

E. Macfarland
Deputy Auditor

