


TOWNSHIP 3 NORTH, RANGE 7½ EAST, W.M. SECTION 1

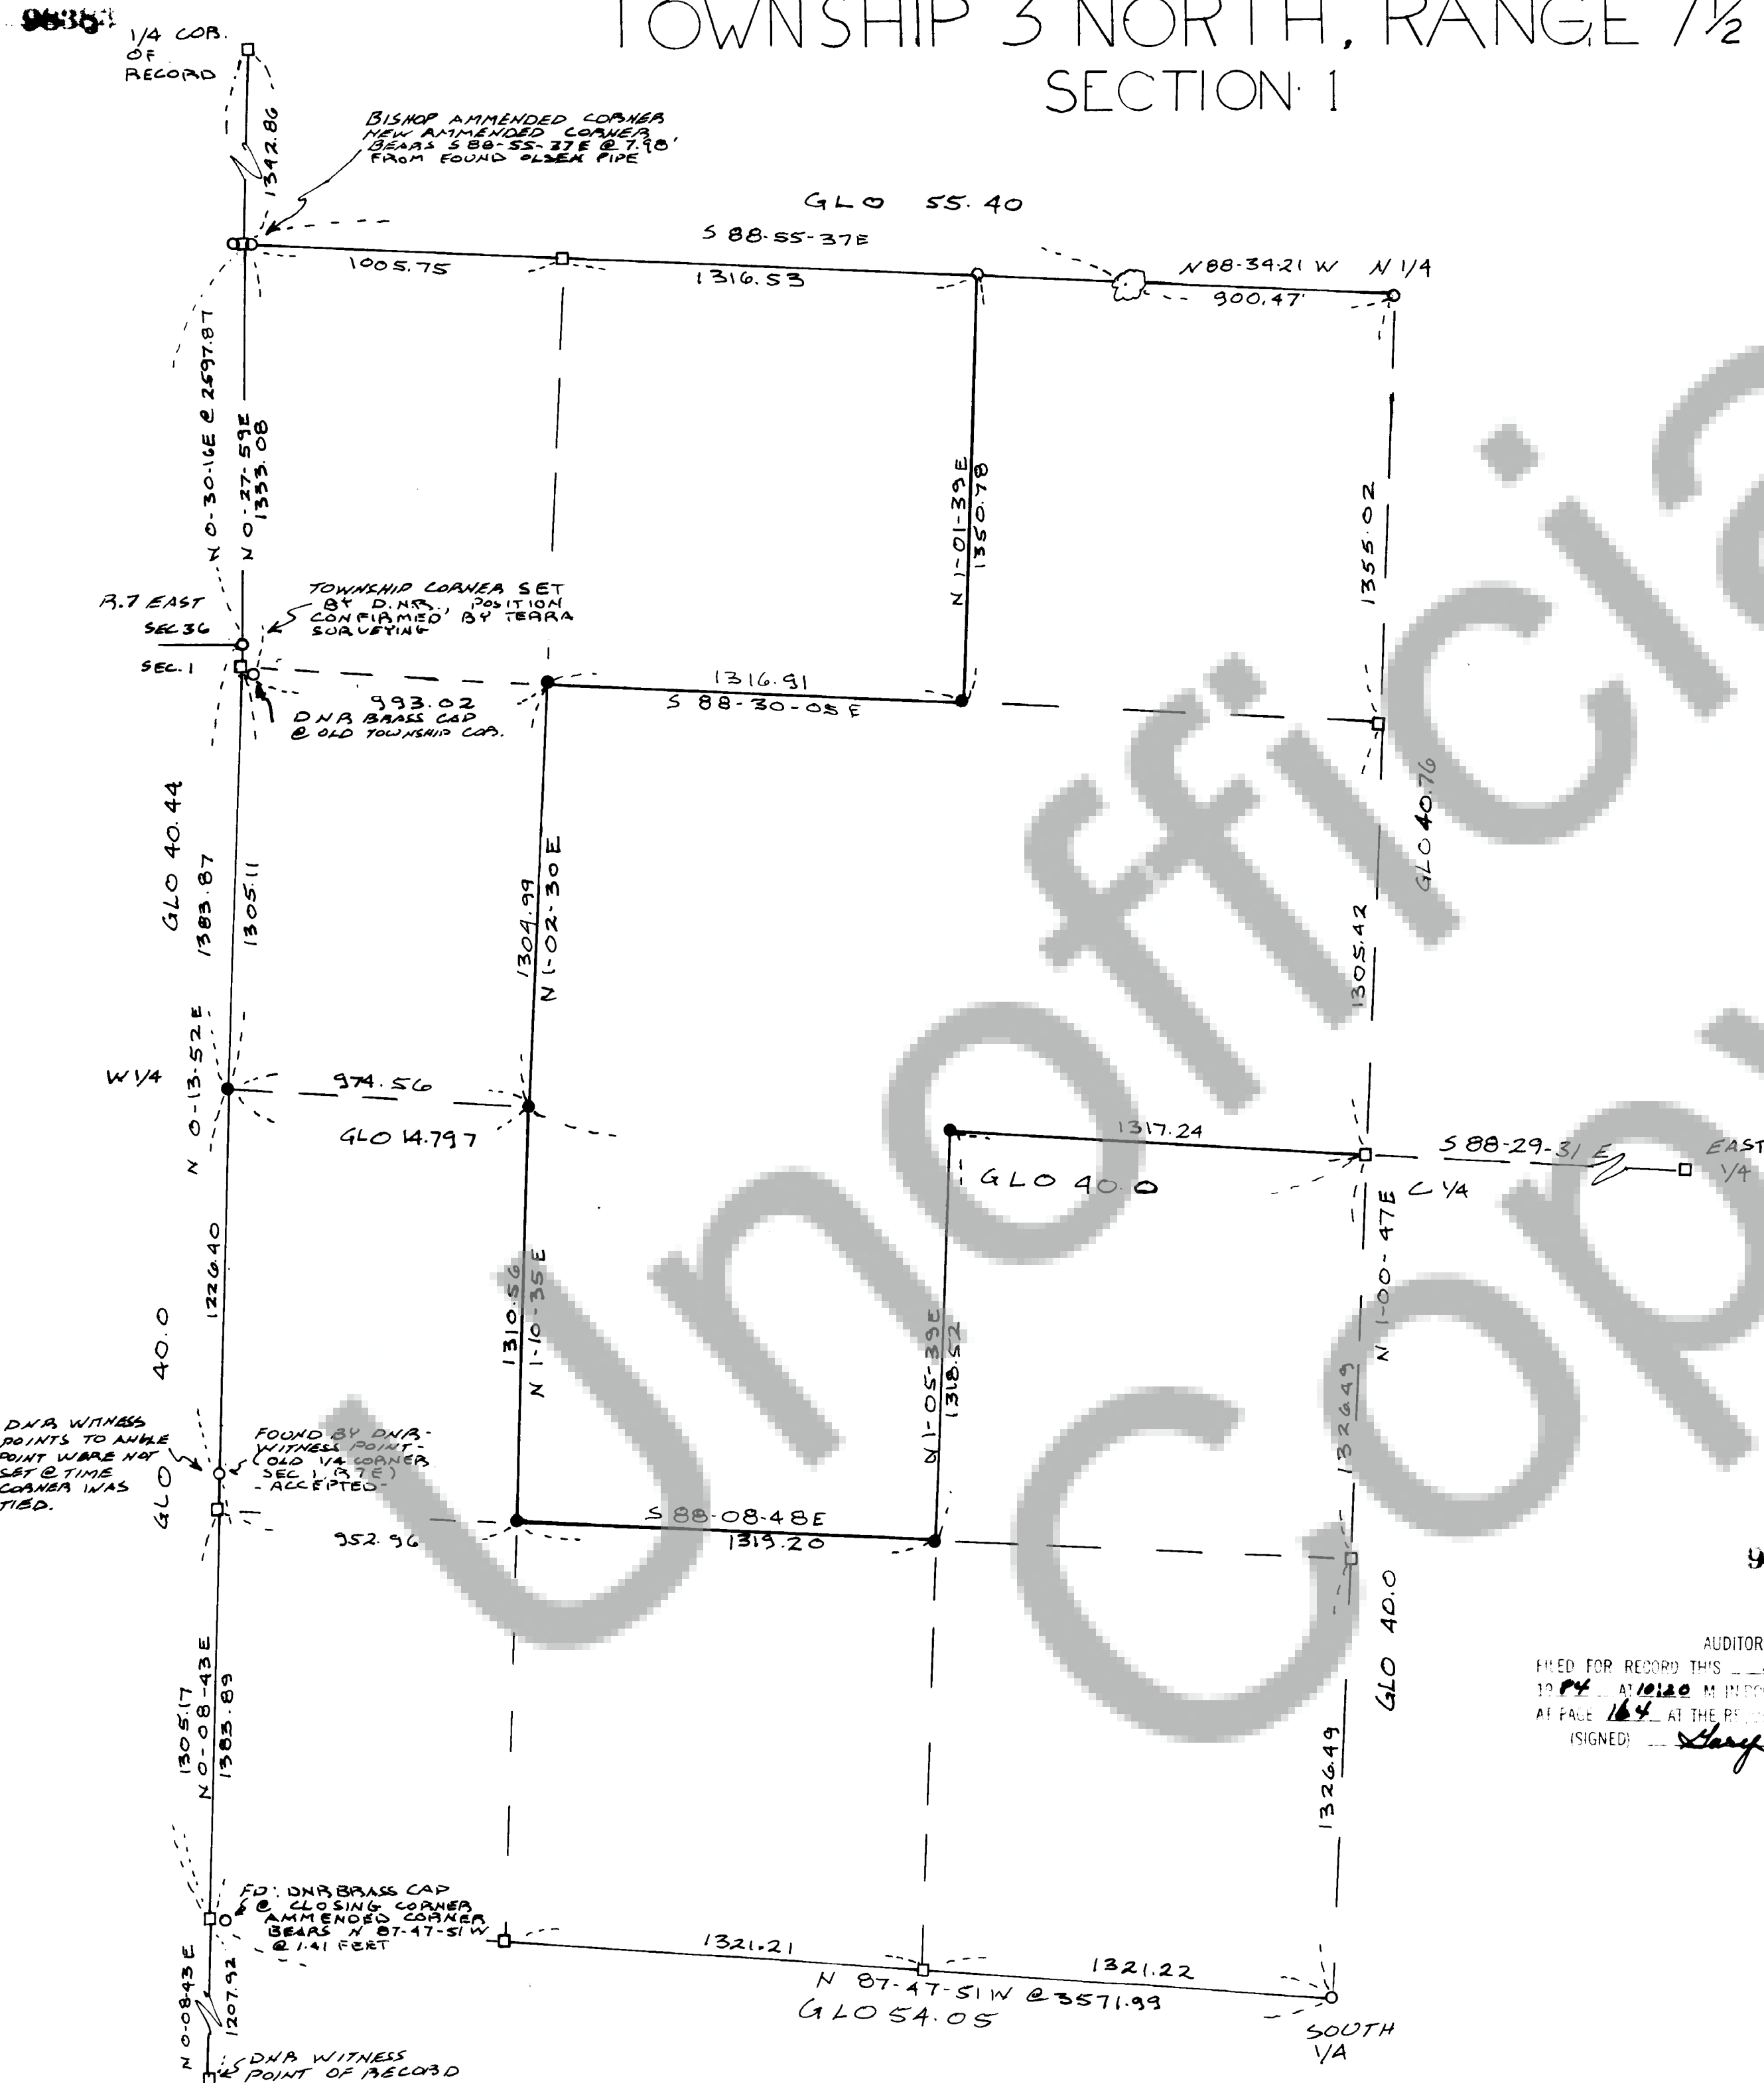

BASIS OF BEARING;
SEE ORIGINALLY FILED SURVEY

REVISED SURVEY FOR

BIRKENFELD TRUST &
WASHINGTON STATE DEPT.
OF NATURAL RESOURCES

REFERENCE VOLUME 2, PAGE 154,
SKAMANIA COUNTY RECORDS FOR
ORIGINAL FILED SURVEY

NARRATIVE

THE ANGLE POINT ON THE WEST
LINE OF THE SECTION (THE OLD VA SEC.
1, R 7E) WAS FOUND BY THE WASH.
STATE D.N.R., RESULTING IN A SLIGHT
CHANGE OF POSITION OF THE WEST
VA CORNER, SEC 1, R 7E, AND THE
INTERIOR CORNERS WEST OF
THE NORTH-SOUTH CENTER OF SECTION.
LINE. THIS PLAT REPRESENTS THOSE
CHANGES.

SURVEYOR'S CERTIFICATE

THIS MAP CORRECTLY REPRESENTS A SURVEY MADE BY ME OR UNDER
MY DIRECTION IN CONFORMANCE WITH THE REQUIREMENTS OF THE
SURVEY RECORDS ACT OF THE PEOPLE OF BIRKENFELD TRUST &
OCTOBER 1984 DNR

(SIGNED & SEATED)
CERTIFICATE NUMBER 16731

Ray O. Gaylord

AUDITOR'S CERTIFICATE

FILED FOR RECORD THIS 17 DAY OF Oct.
1984 AT 10:20 A.M. IN BOOK 2 OF Survey
AT PAGE 164 AT THE RES. OF *Ray O. Gaylord*
(SIGNED) *Henry M. Brown*



LEGEND

- RESET 2½" BRASS CAP
IN 2½" X 30" CONCRETE
POST.
- CALCULATED POSITION
- MONUMENT OF RECORD

TERRA SURVEYING

DATE: 10/84
SCALE: 1"=400'
PROS. 8341
P.O. BOX 617, HOOD RIVER, OR.
(503) 386-4531