
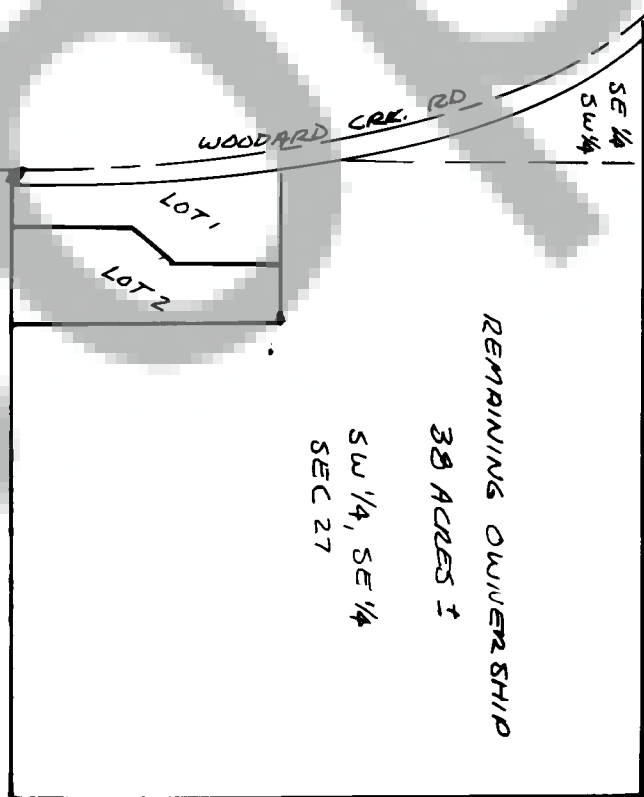


98611

SKAMANIA SCHOOL DISTRICT No 2
SHORT PLAT
IN THE SE 1/4 SECTION 27, T.2N., R.6E., W.M., SKAMANIA
COUNTY, WASHINGTON

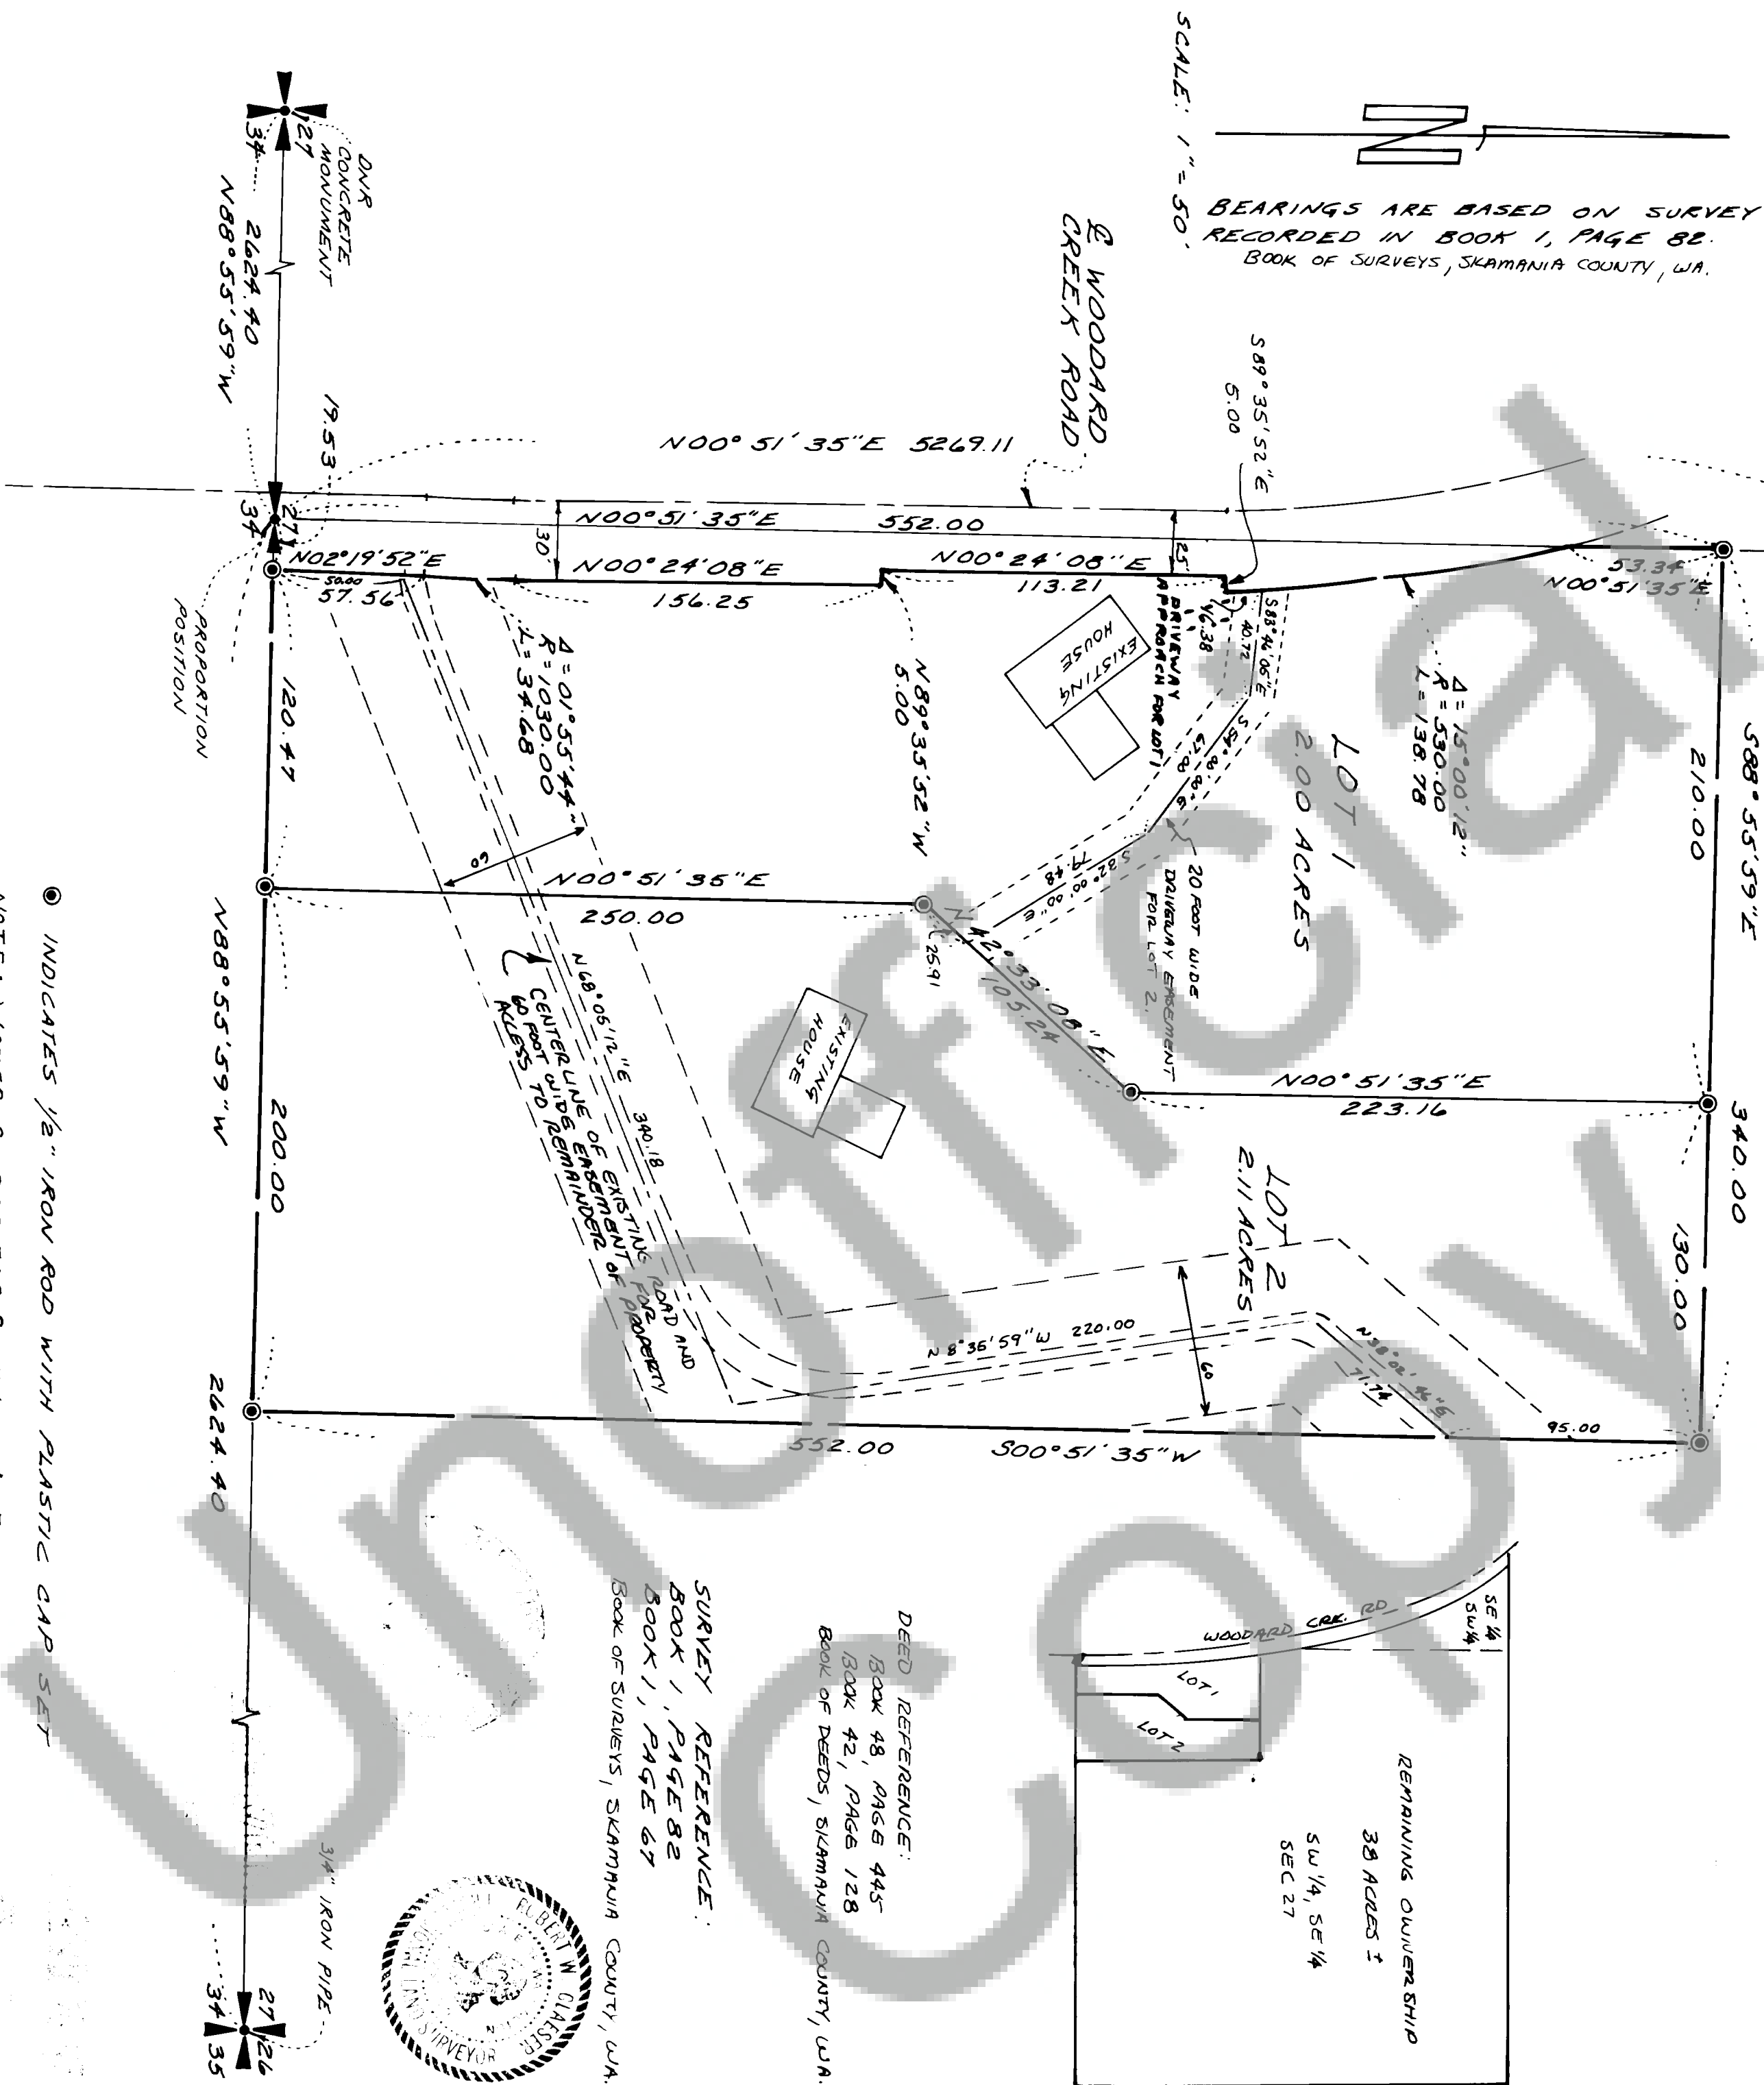

We, owners of the above tract of land, hereby declare and certify this Short Plat to be true and correct to the best of our abilities, and that this Short Subdivision has been made with our free consent and in accordance with our desires. Further, we dedicate all Roads as shown, not noted as private, and waive all claims for damages against any governmental agency arising from the construction and maintenance of said Roads.

Owner: Skamania School District

Owner: Skamania School District

Notary Public: John H. Giff Date: 8-13-84

This Short Plat has general review for sewage and water. Acceptable subsurface sewage disposal sites have not been identified. Each Lot will require separate review to determine acceptability for on-site sewage disposal. Adequacy of water supply is not guaranteed.

SW Washington Health District Date: 11/19/84

County Engineer: Bill P. Lippert Date: 10-30-84

All taxes and assessments on property involved with this Short Plat have been paid discharged or satisfied.

County Treasurer: John R. Weyinger Date: 11-20-84

The layout of this Short Subdivision complies with Ordinance 1980-07 requirements, and the Short Plat is approved subject to recording in the Skamania County Auditor's Office.

County Planning Department Date: 11/20/84

Surveyor's Certificate
This map correctly represents a survey made by me or under my direction in conformance with the requirements of the Survey Recording Act at the request of

SKAMANIA SCHOOL
in AUGUST 1984
Robert P. Lee

STATE OF WASHINGTON
COUNTY OF SKAMANIA) 98611

I hereby certify that the within instrument of writing filed by ROBERT P. LEE

of PLANNING DEPT at 1:45 PM
on NOVEMBER 20 1984 was

recorded in Book 3 of SHORT PLATS
at Page 70

Recorder of Skamania County Wash.
J. M. Olson

County Auditor