


SURVEY OF A PORTION
OF SEC. 35,
T 4 N., R 7 E., WM.

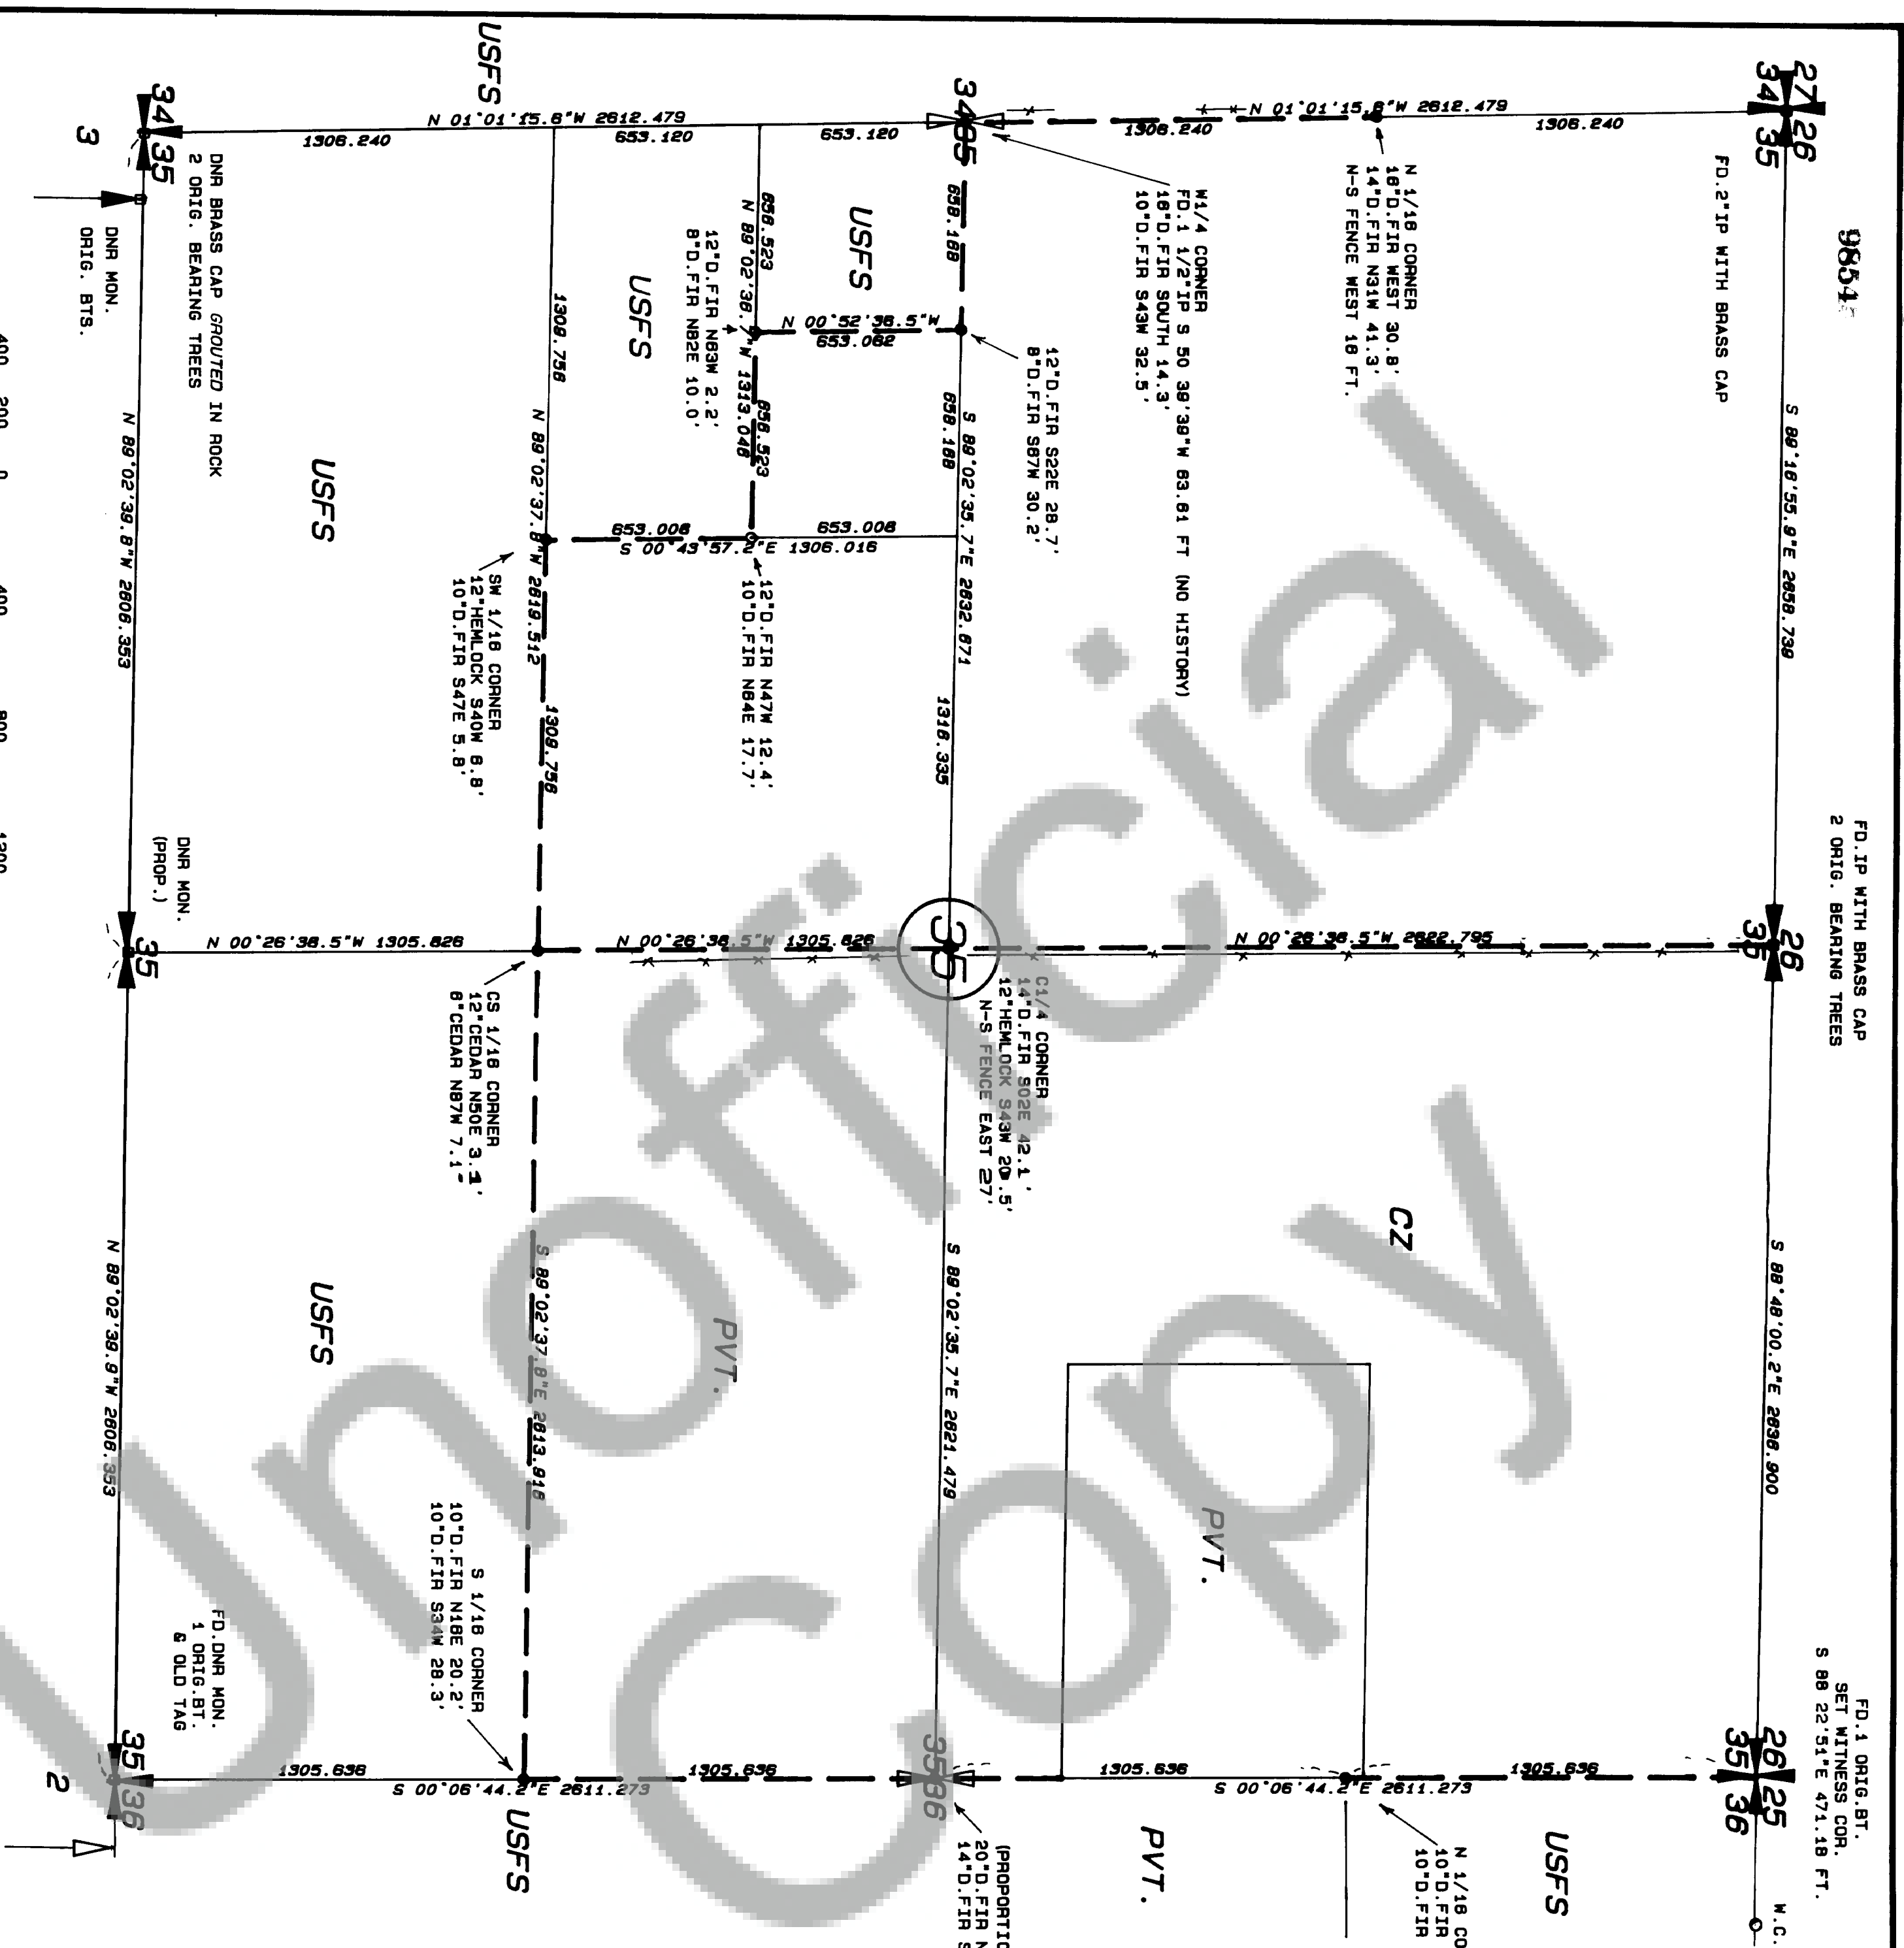

DEED REFERENCE
GRANTOR LEONARD & RUBY FOSTER
GRANTEE: CROWN ZELLERBACH CORP.
DATED FEBRUARY 5, 1975
AF NO:

SURVEY REFERENCE
1. BK. 1, PG. 48 (CORP 74-28)
SKAMANIA CO. CONTROL PROJECT
2. BK. 1, PG. 223
3. 1983 DNR SURVEY--"BOXER"

LEGEND
□ FOUND MONUMENT
○ SET 2 1/2 INCH ALUMINUM PIPE
WITH ALUMINUM CAP
NOTE: RR SPIKES AT BASES OF RR TREES

1 INCH = 400 FEET
BASIS OF BEARINGS
1974 SKAMANIA CO.
CONTROL PROJECT

SURVEYOR'S CERTIFICATE

This map correctly represents a survey made by me or under my direction in conformance with the requirements of the Survey Recording Act of the request of CROWN ZELLERBACH & US FOREST SERVICE in NOV 19 83




JOHN C. LAWSON 11989
Professional Land Surveyor

AUDITOR'S CERTIFICATE

Filed for record this 29 day of Nov 1984 at 2:15 P. M.
in Book 2 of Surveys at Page 166 at the request of
LAWSON LAND SURVEYING

E. M. M. M.
Deputy County Auditor

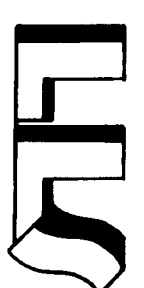

LAWSON LAND SURVEYING
Y-PLAZA 14612-A 4th PLAIN RD.
VANCOUVER, WASHINGTON 98662
PHONE 1-(206)-256-8008

SCALE: 1"=400' DRAWN BY: HP7580A JOB No. 1234567
DATE: NOV 83 CHECKED BY: JGL SHEET 2 OF 2