


Book 2 Surveys Page 175

SURVEY

IN THE
SW 1/4 NW 1/4 SECTION 35, T. 4 N., R. 7 E., W.M.,
SKAMANIA COUNTY, WASHINGTON

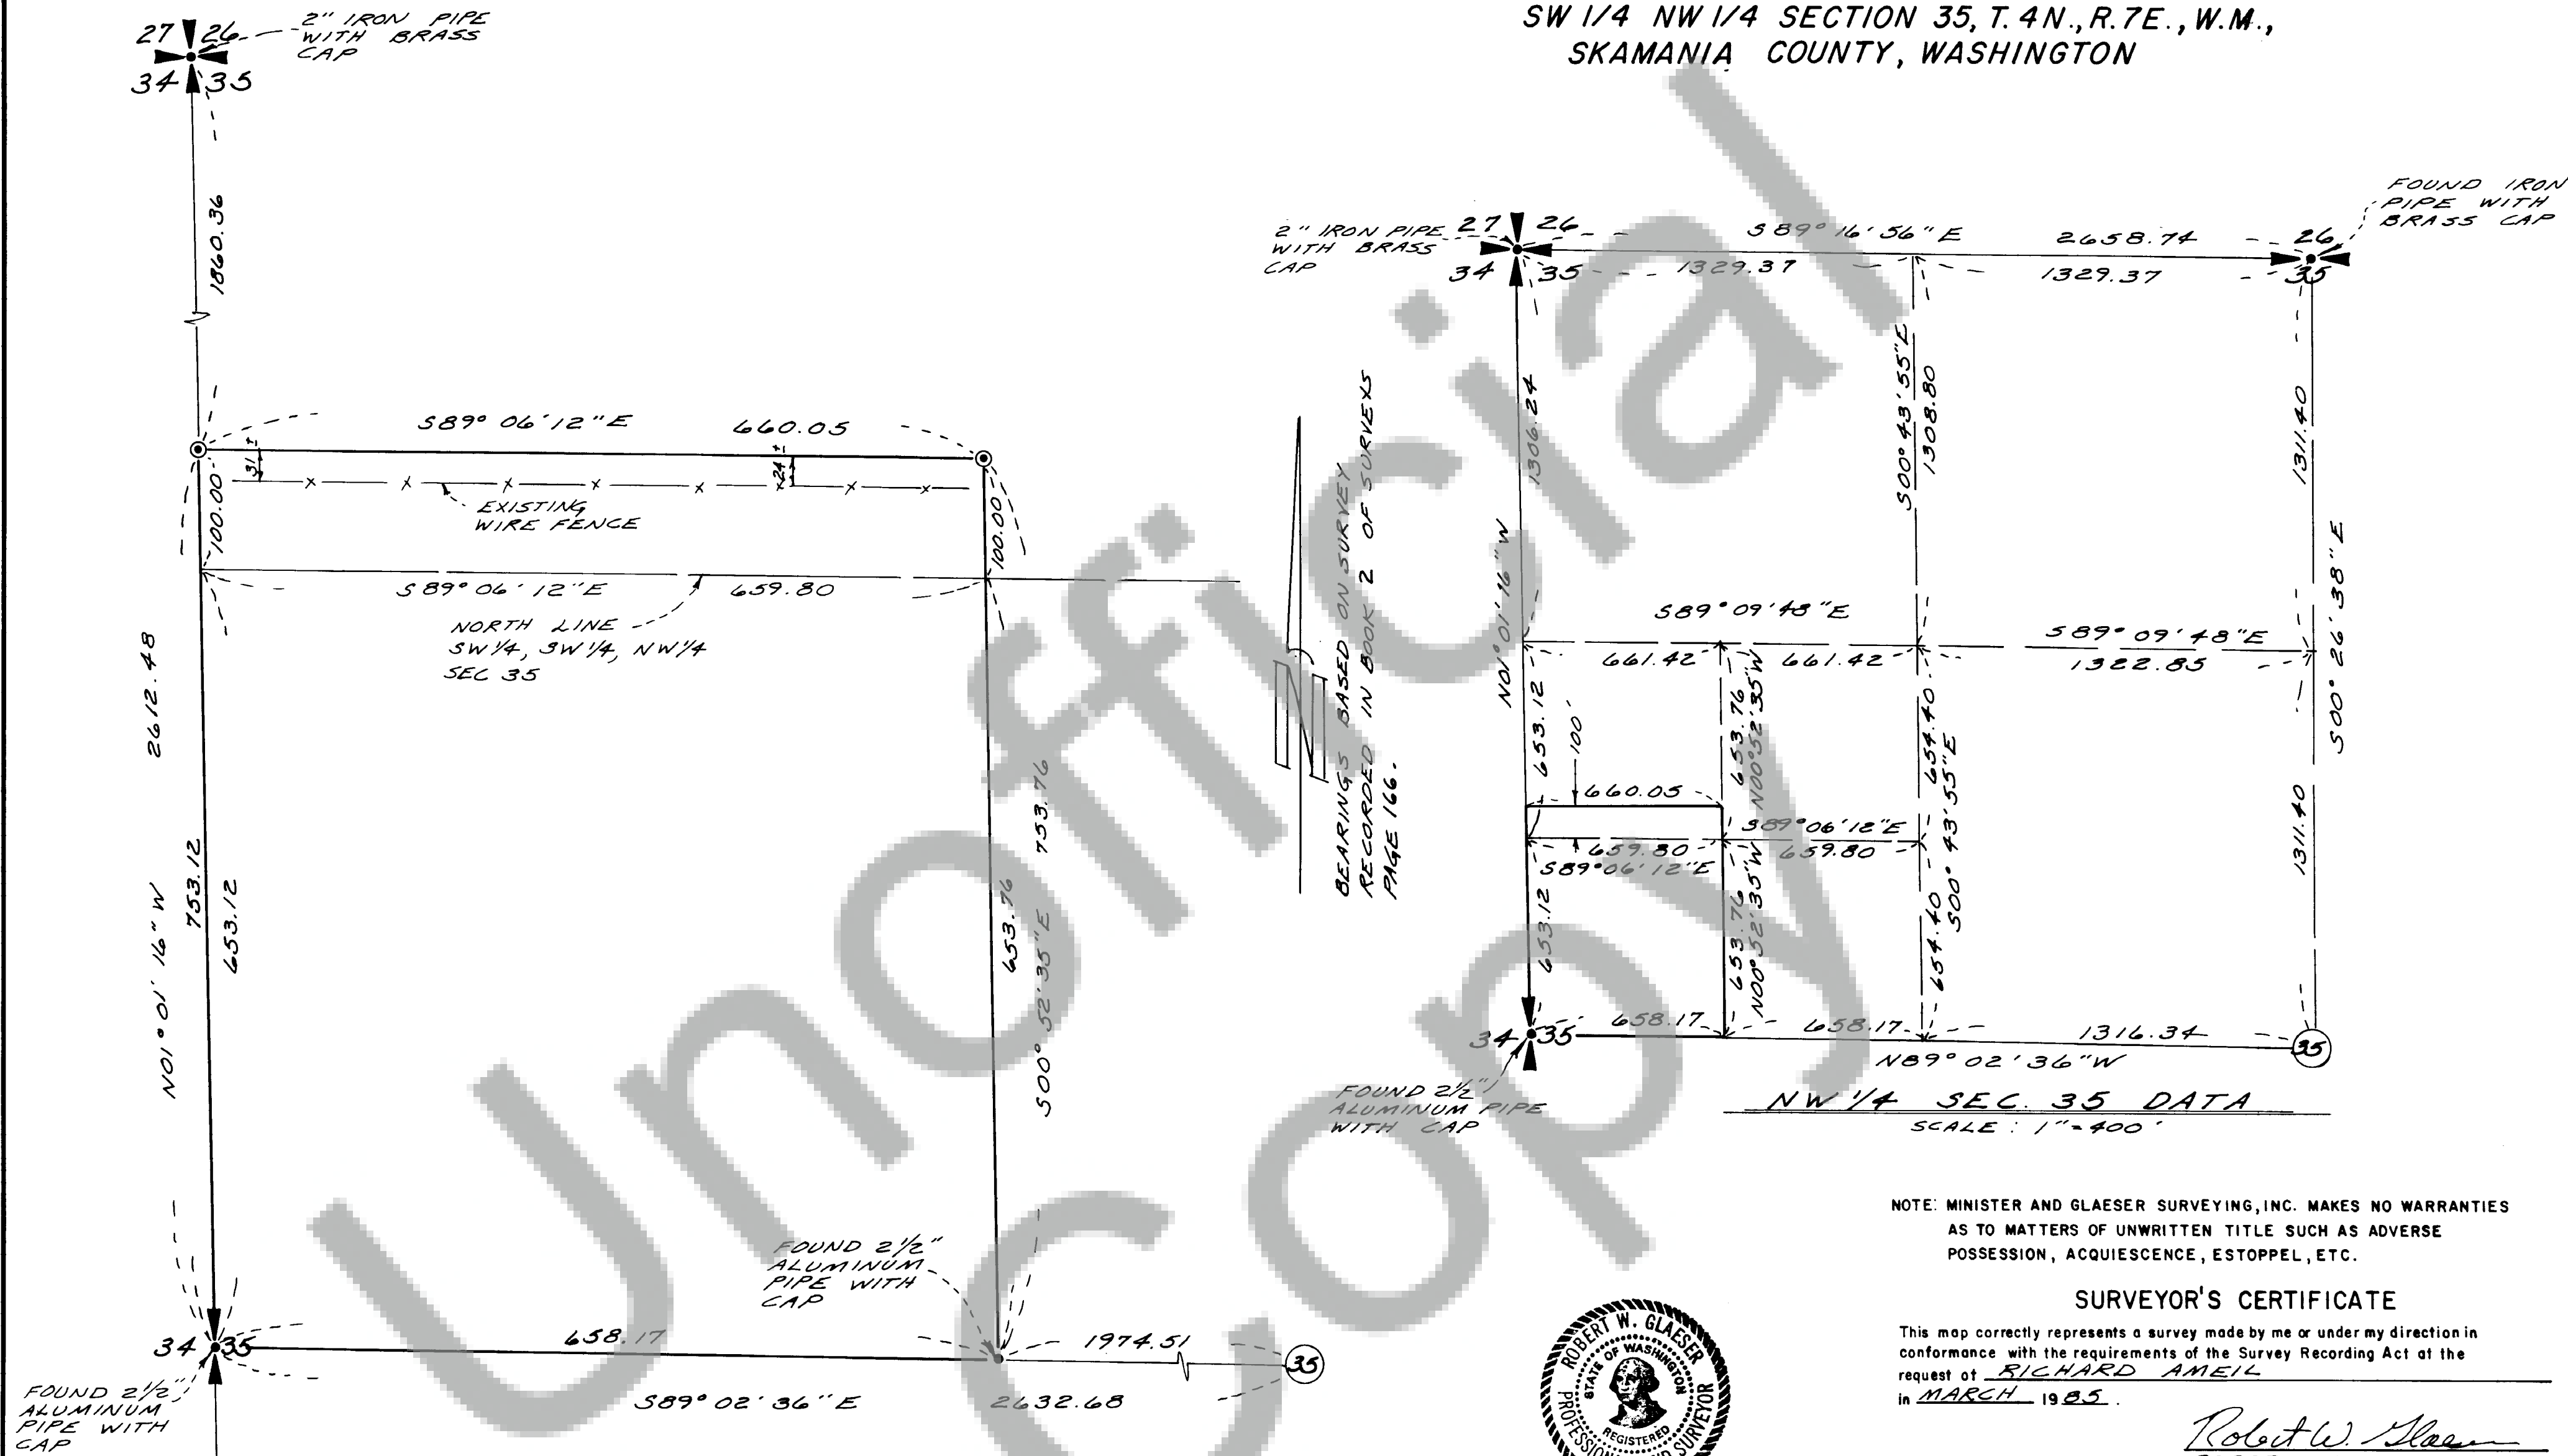

NOTE: MINISTER AND GLAESER SURVEYING, INC. MAKES NO WARRANTIES AS TO MATTERS OF UNWRITTEN TITLE SUCH AS ADVERSE POSSESSION, ACQUIESCENCE, ESTOPPEL, ETC.

SURVEYOR'S CERTIFICATE

This map correctly represents a survey made by me or under my direction in conformance with the requirements of the Survey Recording Act at the request of RICHARD AMEIL in MARCH 1985.

Robert W. Glaeser
ROBERT W. GLAESER -
PROFESSIONAL LAND
SURVEYOR - L.S. NO. 15024

AUDITOR'S CERTIFICATE

Registered S Filed for record this 23RD day of MAY 1985 at 9:00 A.M.
in Book 2 of SURVEYS at page 175 at the request of
Minister and Glaeser Surveying, Inc.

Wm. D. Dwyer, Jr.
Deputy County Auditor




NOTE: FOR SUBDIVISION OF SECTION 35, SEE SURVEY: BOOK 2, PAGE 166.

© INDICATES 1/2" IRON ROD WITH PLASTIC CAP SET

DEED REFERENCE: BOOK 65, PAGE 665

SCALE: 1" =
JOB NO. 85-25
DATE: 5-17-85
CALC BY: RWG
DRAWN BY: RJH
CHECKED BY:
SHEET 1 OF 1

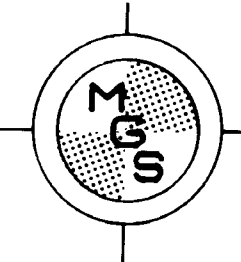

MINISTER-GLAESER
SURVEYING INC.
2515 EAST EVERGREEN BLVD.
VANCOUVER, WA. 98661
(206) 694-3313