

99311

NARRATIVE

SURVEYS USED AS REFERENCE WERE "NYMORE CADASTRAL" BY BISHOP DATED 3/14/84, AND TERRA SURVEY OF SECTION 1, T.3N, R.7½E, DATED 4/84.

AT EACH SET CORNER TWO TREES WERE BLAZED AND SCRIBED, AND RECORDED ON STANDARD 8½"X14" "LAND CORNER RECORD" FORMS.

FOUND BISHOP CAP AS SET PER "NYMORE CADASTRAL SURVEY" AT SINGLE PROP. SETTING. THIS FIRM SEARCHED FOR ORIGINAL EVIDENCE OF ¼ CORNER, BUT FOUND NONE. HOWEVER, THE PLACEMENT BY SINGLE PROP. FITS RIDGE CALL OF 0.22 CHAINS EAST OF ¼ COR.

BASIS OF BEARING:
"NYMORE CADASTRAL"
BY BISHOP - 3/14/84



SURVEYOR'S CERTIFICATE
THIS MAP CORRECTLY REPRESENTS A SURVEY MADE BY ME OR UNDER MY DIRECT SUPERVISION AND TO THE BEST OF MY KNOWLEDGE AND BELIEF IT COMES IN ACCORDANCE WITH THE REQUIREMENTS OF THE SURVEYING ACT OF 1901 AND THE RULES OF THE BOARD OF SURVEYING AND MAPS.


MADE 4/85
CERTIFICATE NO. 18,311

99311

AUDITOR'S CERTIFICATE
FILED FOR RECORD THIS 30th DAY OF MAY 1985 AT 1 P.M. IN THE OFFICE OF THE CLERK OF THE SUPERIOR COURT OF SPOKANE COUNTY, IDAHO.
AT PAGE 176 OF THE RECORDS OF LONGVIEW FIBRE
(SIGNED) *Harvey M. Olson* COUNTY AUDITOR



SURVEY FOR
LONGVIEW FIBRE
CARSON, WA.

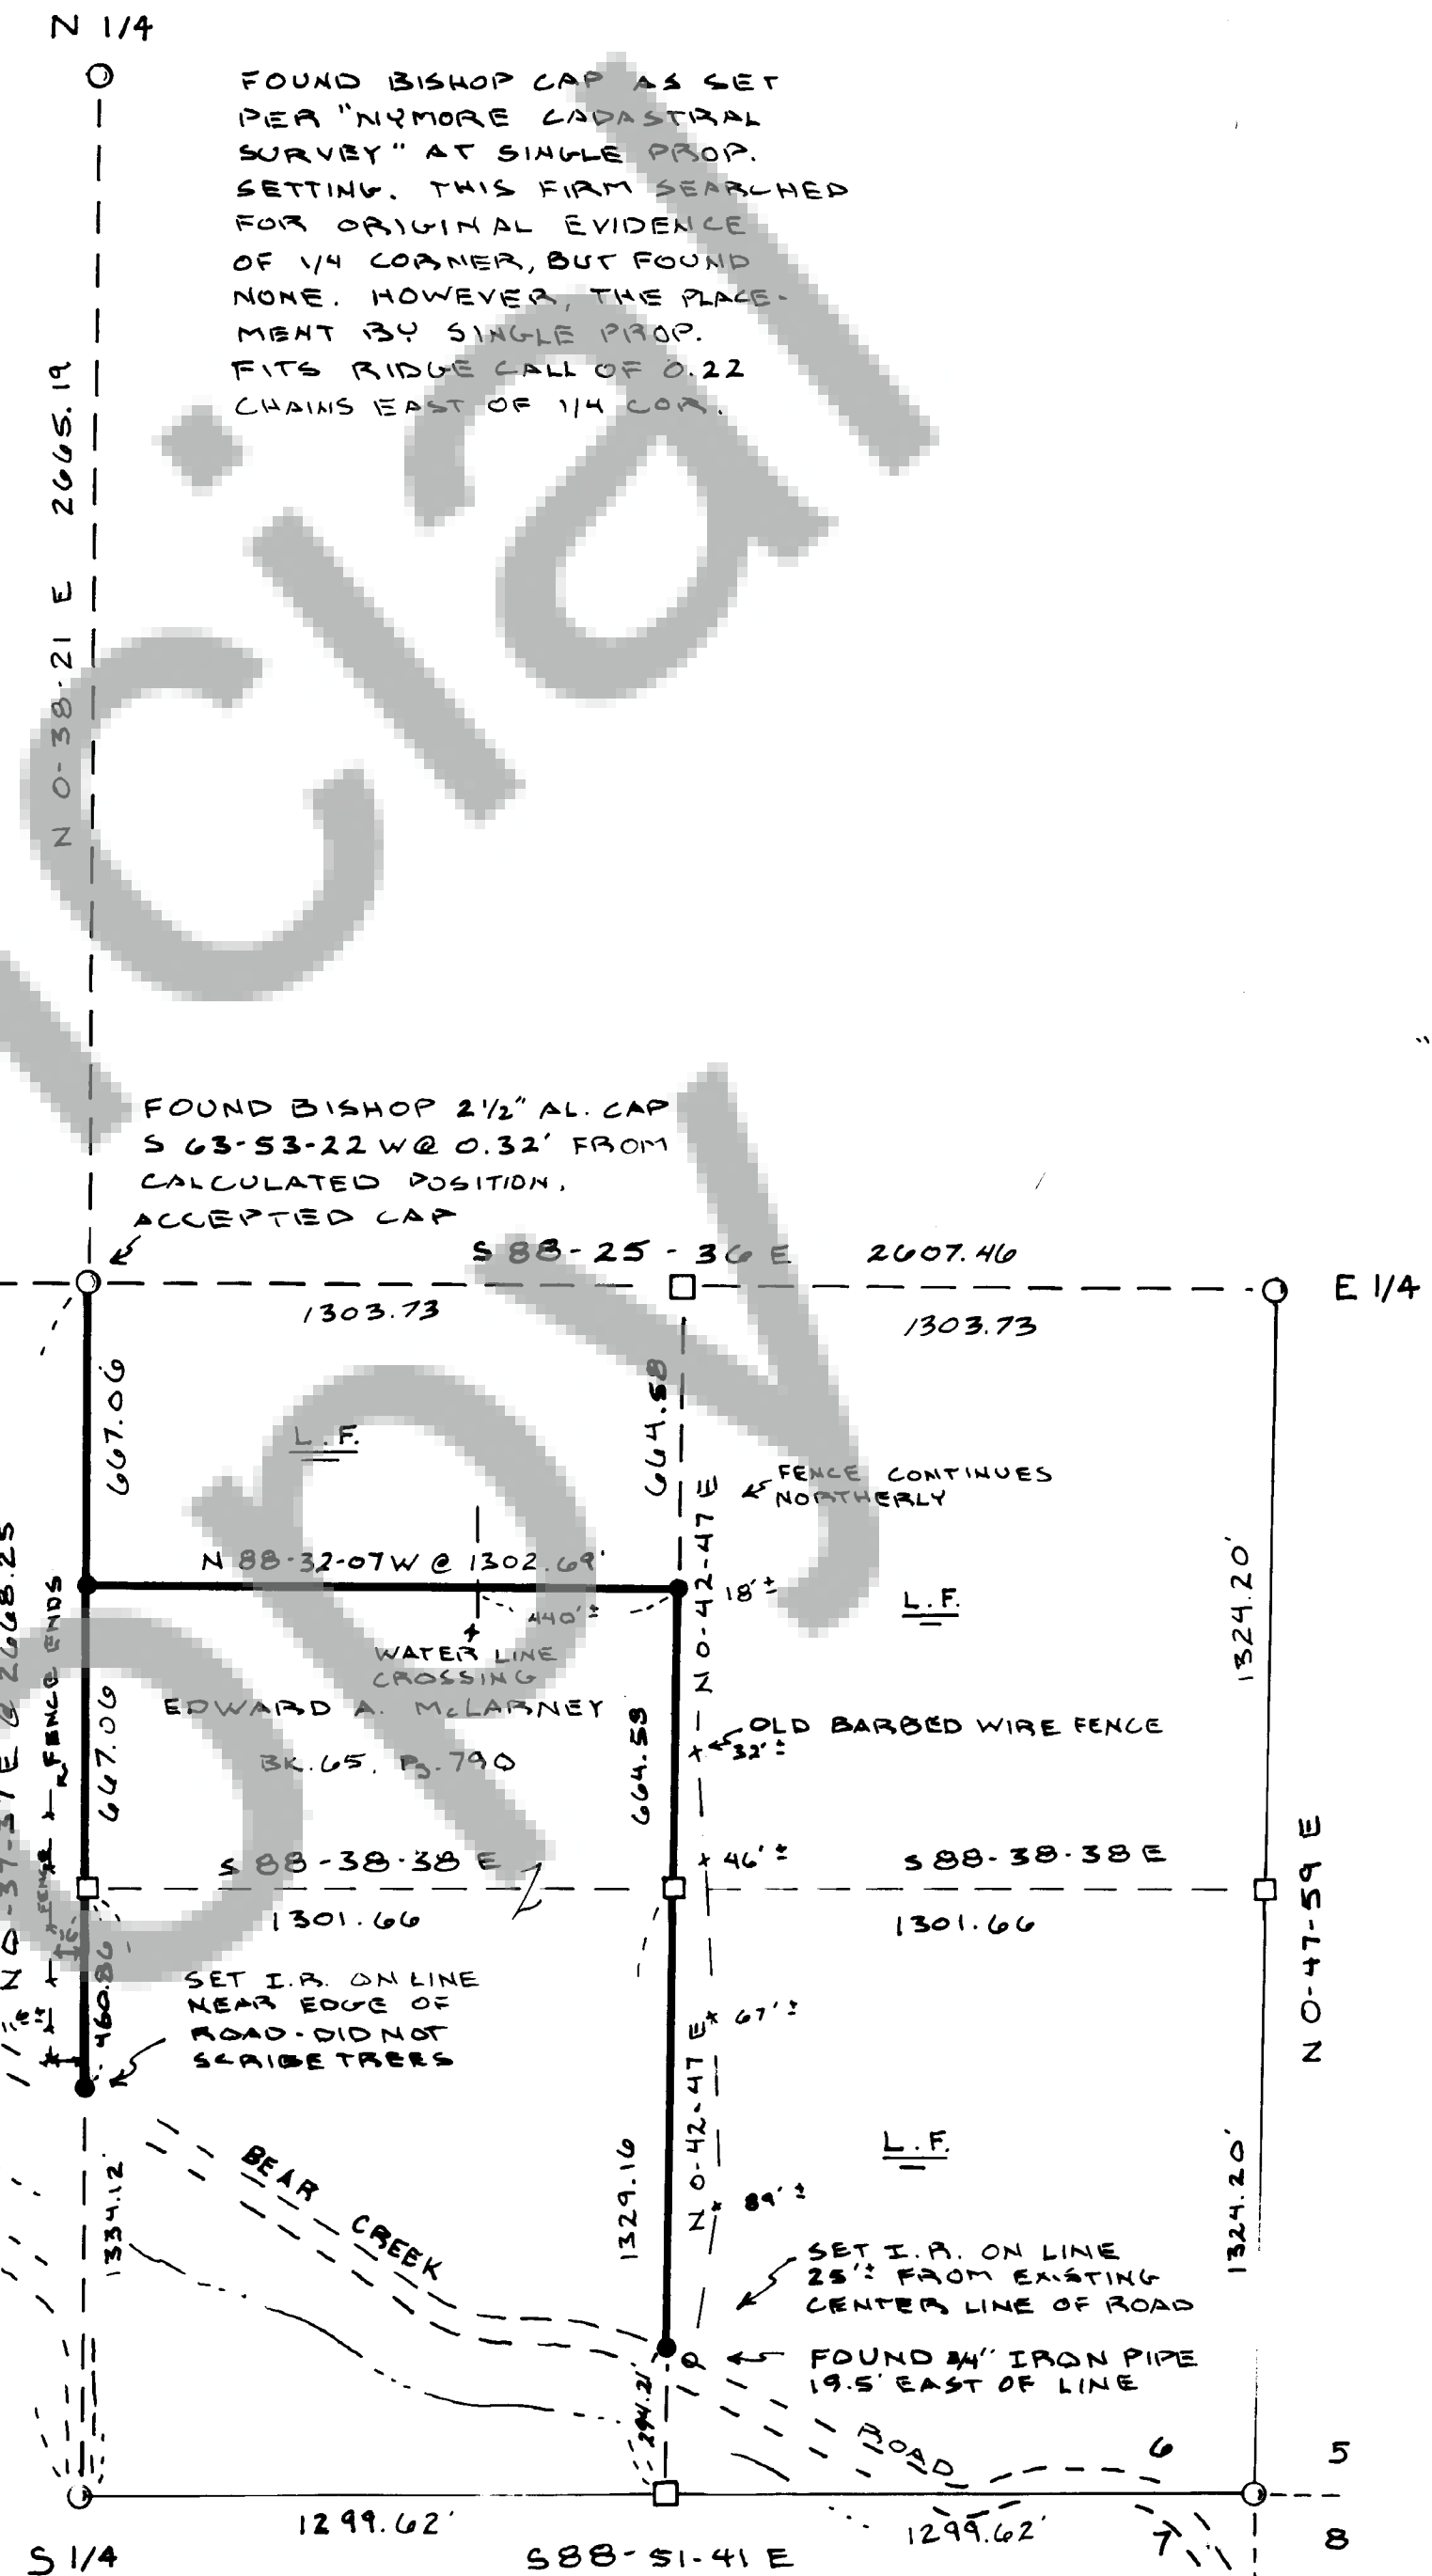

LEGEND

- SET 5/8"X30" IRON ROD WITH PLASTIC CAP
- FOUND MONUMENT OF RECORD
- CALCULATED, NOT SET
- L.F. LONGVIEW FIBRE
- BLAZED & PAINTED

SURVEY LOCATION
SECTION 6, S.E. ¼,
T.3N, R.8E, W.M.

TERRA SURVEYING
DATE: 4/85
SCALE: 1"=400'
PROJ. NO. 8435
P.O. BOX 617
HOOD RIVER, OR. 97031
(503) 386-4531