

LAND CORNER RECORD

SKAMANIA


County
Corner Code No.

T 4 N. R. 7E W.M.
Segregated Surveys:

Name: HES #232

Corner No.: 5


DLC, HES, Tract, Mining Claim, Indian Allotment, Federal Reserve, Townsite

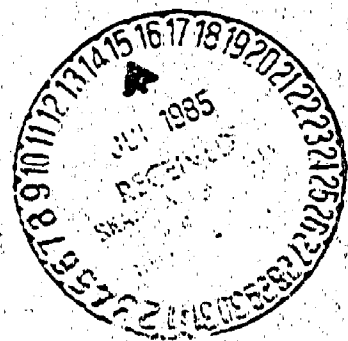

1. History of Corner Establishment and Subsequent Restoration:
SURVEYOR: FREDERICK W. RASE ORIGINALLY LOCATED
THIS CORNER IN HIS SURVEY OF 1916. TERRA SURVEYING
LOCATED MR RASE'S STONE DURING SURVEY
OF HES 232 IN 1985.
LS 13127 ATTEMPTED TO LOCATE THIS CORNER
IN 1972.

2. Description of Evidence Found:
FOUND 24X14"X12" SANDSTONE MARKED
AS PER RECORD.
FOUND ORIGINAL MOUND OF STONE AS
PER RECORD.

3. Describe Monument, Accessories and Corollary Data to Perpetuate this Corner Location. Dia-
gram, corner and indicate meridian and reference to map of record. Surveyor's Field Book No.
Page No. 34 Date of work JULY, 1985

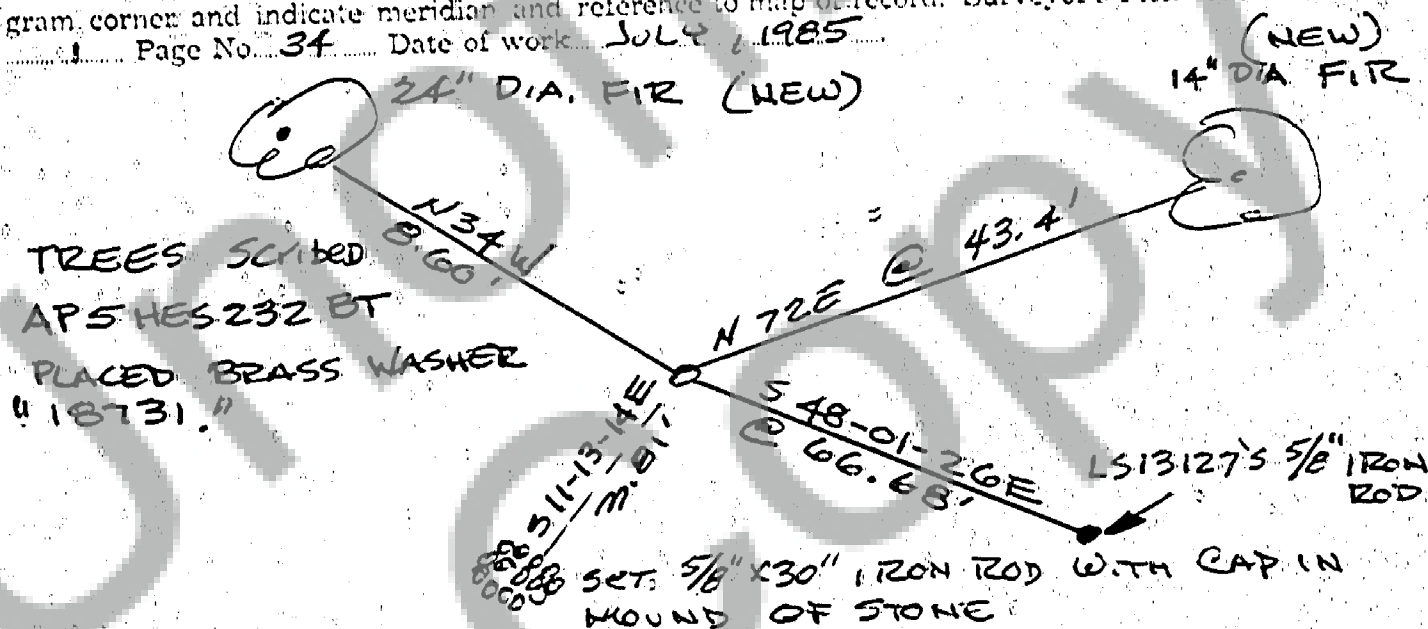

Washington Plane Coordinates: Zone, Y, X
Order Accuracy. Derived From:


Pin Pointed on Photo No. Date Located at

SURVEYOR'S CERTIFICATE

This corner record correctly represents work performed by me or
under my direction in compliance with the provisions of Chapter
50, Laws of 1973 Date JULY, 1985

Signature

18731
Certificate No.

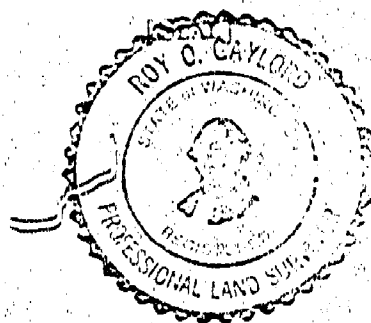

AUDITOR'S CERTIFICATE

Filed for record this 15TH day of JULY 1985 at 2:55 P.M. In
Book 4/7 of MONUMENTS at page 106 at the request of

Registered S
Indexed S
Filed
Mailed

TERRA SURVEYING

Y. Molson by A. News, Dep.
County Auditor

Form prescribed by Bureau of Surveys and Maps pursuant to the provisions of Section 5 (2),
Chapter 50, Laws of 1973.