

99920

WEYERHAEUSER COMPANY

LONGVIEW AREA

BOOK 4/5 PAGE 16

LAND CORNER RECORD

12 1/2

SKAMANIA

County

Corner Code No. J-1

T 4 N. R 5 E. W.M.
Segregated Surveys:

Name:

Corner No.:


DLC, HES, Tract, Mining Claim, Indian Allotment, Federal Reserve, Townsite.

1. History of Corner Establishment and Subsequent Restoration: GLO 1897, 1934
USFS FOUND CORNER AND RESET 4"x4" CEDAR POST FROM 2 BT'S.
WE FOUND 1" IRON PIPE AND 3"x3" CEDAR POST. RESET 2 1/2" ALUMINUM
PIPE WITH CAP AT IRON PIPE POSITION.

2. Description of Evidence Found: 1" IRON PIPE, 3"x3" CEDAR POST
24" FIR SNAG N61E 27.7 TO CENTER MARKED TAN RAE S7 BT
GLO 24" FIR N65E 45 RKS
55" FIR STUMP S66E 20.4 TO CENTER NO MARKS.
GLO 55" FIR S65E 32 RKS.

3. Describe Monument, Accessories and Corollary Data to Perpetuate this Corner Location. Dia-
gram corner and indicate meridian and reference to map of record. Surveyor's Field Book No.
1-83 Page No. 72 Date of work 7-26-83

- REFERENCE PLATE
- 54-4 SIGN ON BACK
- 1/4"x2 1/4" GALVANIZED NAIL
- CARBONITE POST 2' SOUTH

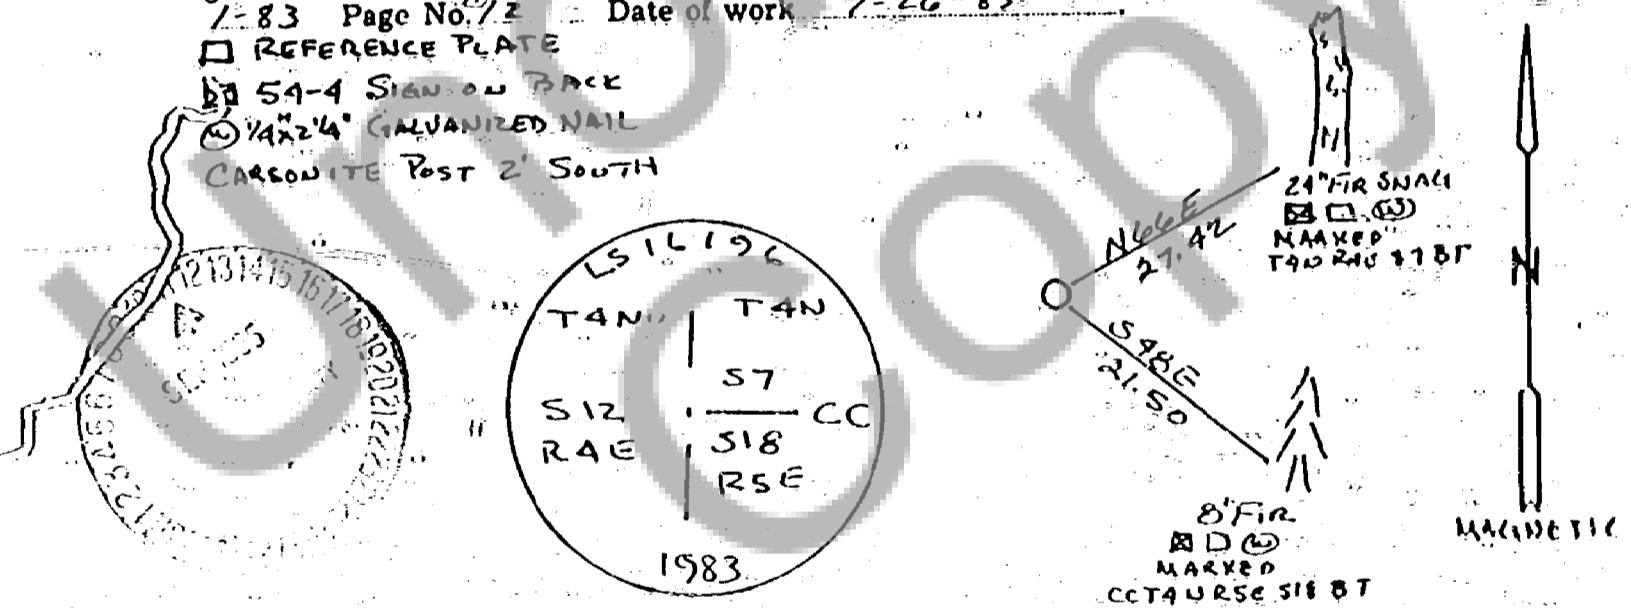

Washington Plane Coordinates: _____ Zone, Y _____, X _____
Order Accuracy. Derived From: _____

Pin Pointed on Photo No. _____ Date _____ Located at _____

SURVEYOR'S CERTIFICATE

This corner record correctly represents work performed by me or
under my direction in compliance with the provisions of Chapter
50, Laws of 1973. Date 8-2-83

Signature: Archie B. Carpenter

Certificate No. LS 16196



AUDITOR'S CERTIFICATE

Filed for record this 11th day of _____ 1985 at 4:15 P.M. In
Book 4/5 ALUMINUMS of _____ at page 16 at the request of _____

ARCHE B. CARPENTER

Signature: J. M. Wilson
County Auditor