
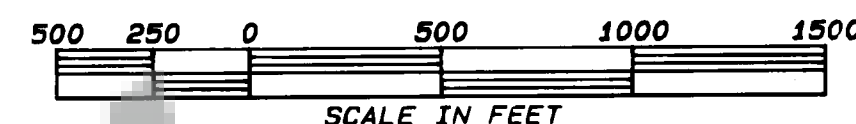
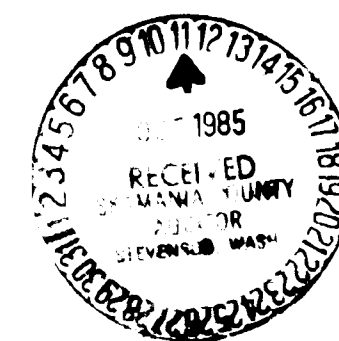


SURVEY OF THE N 1/2 OF THE
SE 1/4 OF SEC. 28, T 2 N, R 5 E, W.M.

LINE	BEARING	DISTANCE
1	N 88°19'10"W	45.75
2	N 88°19'10"W	176.82

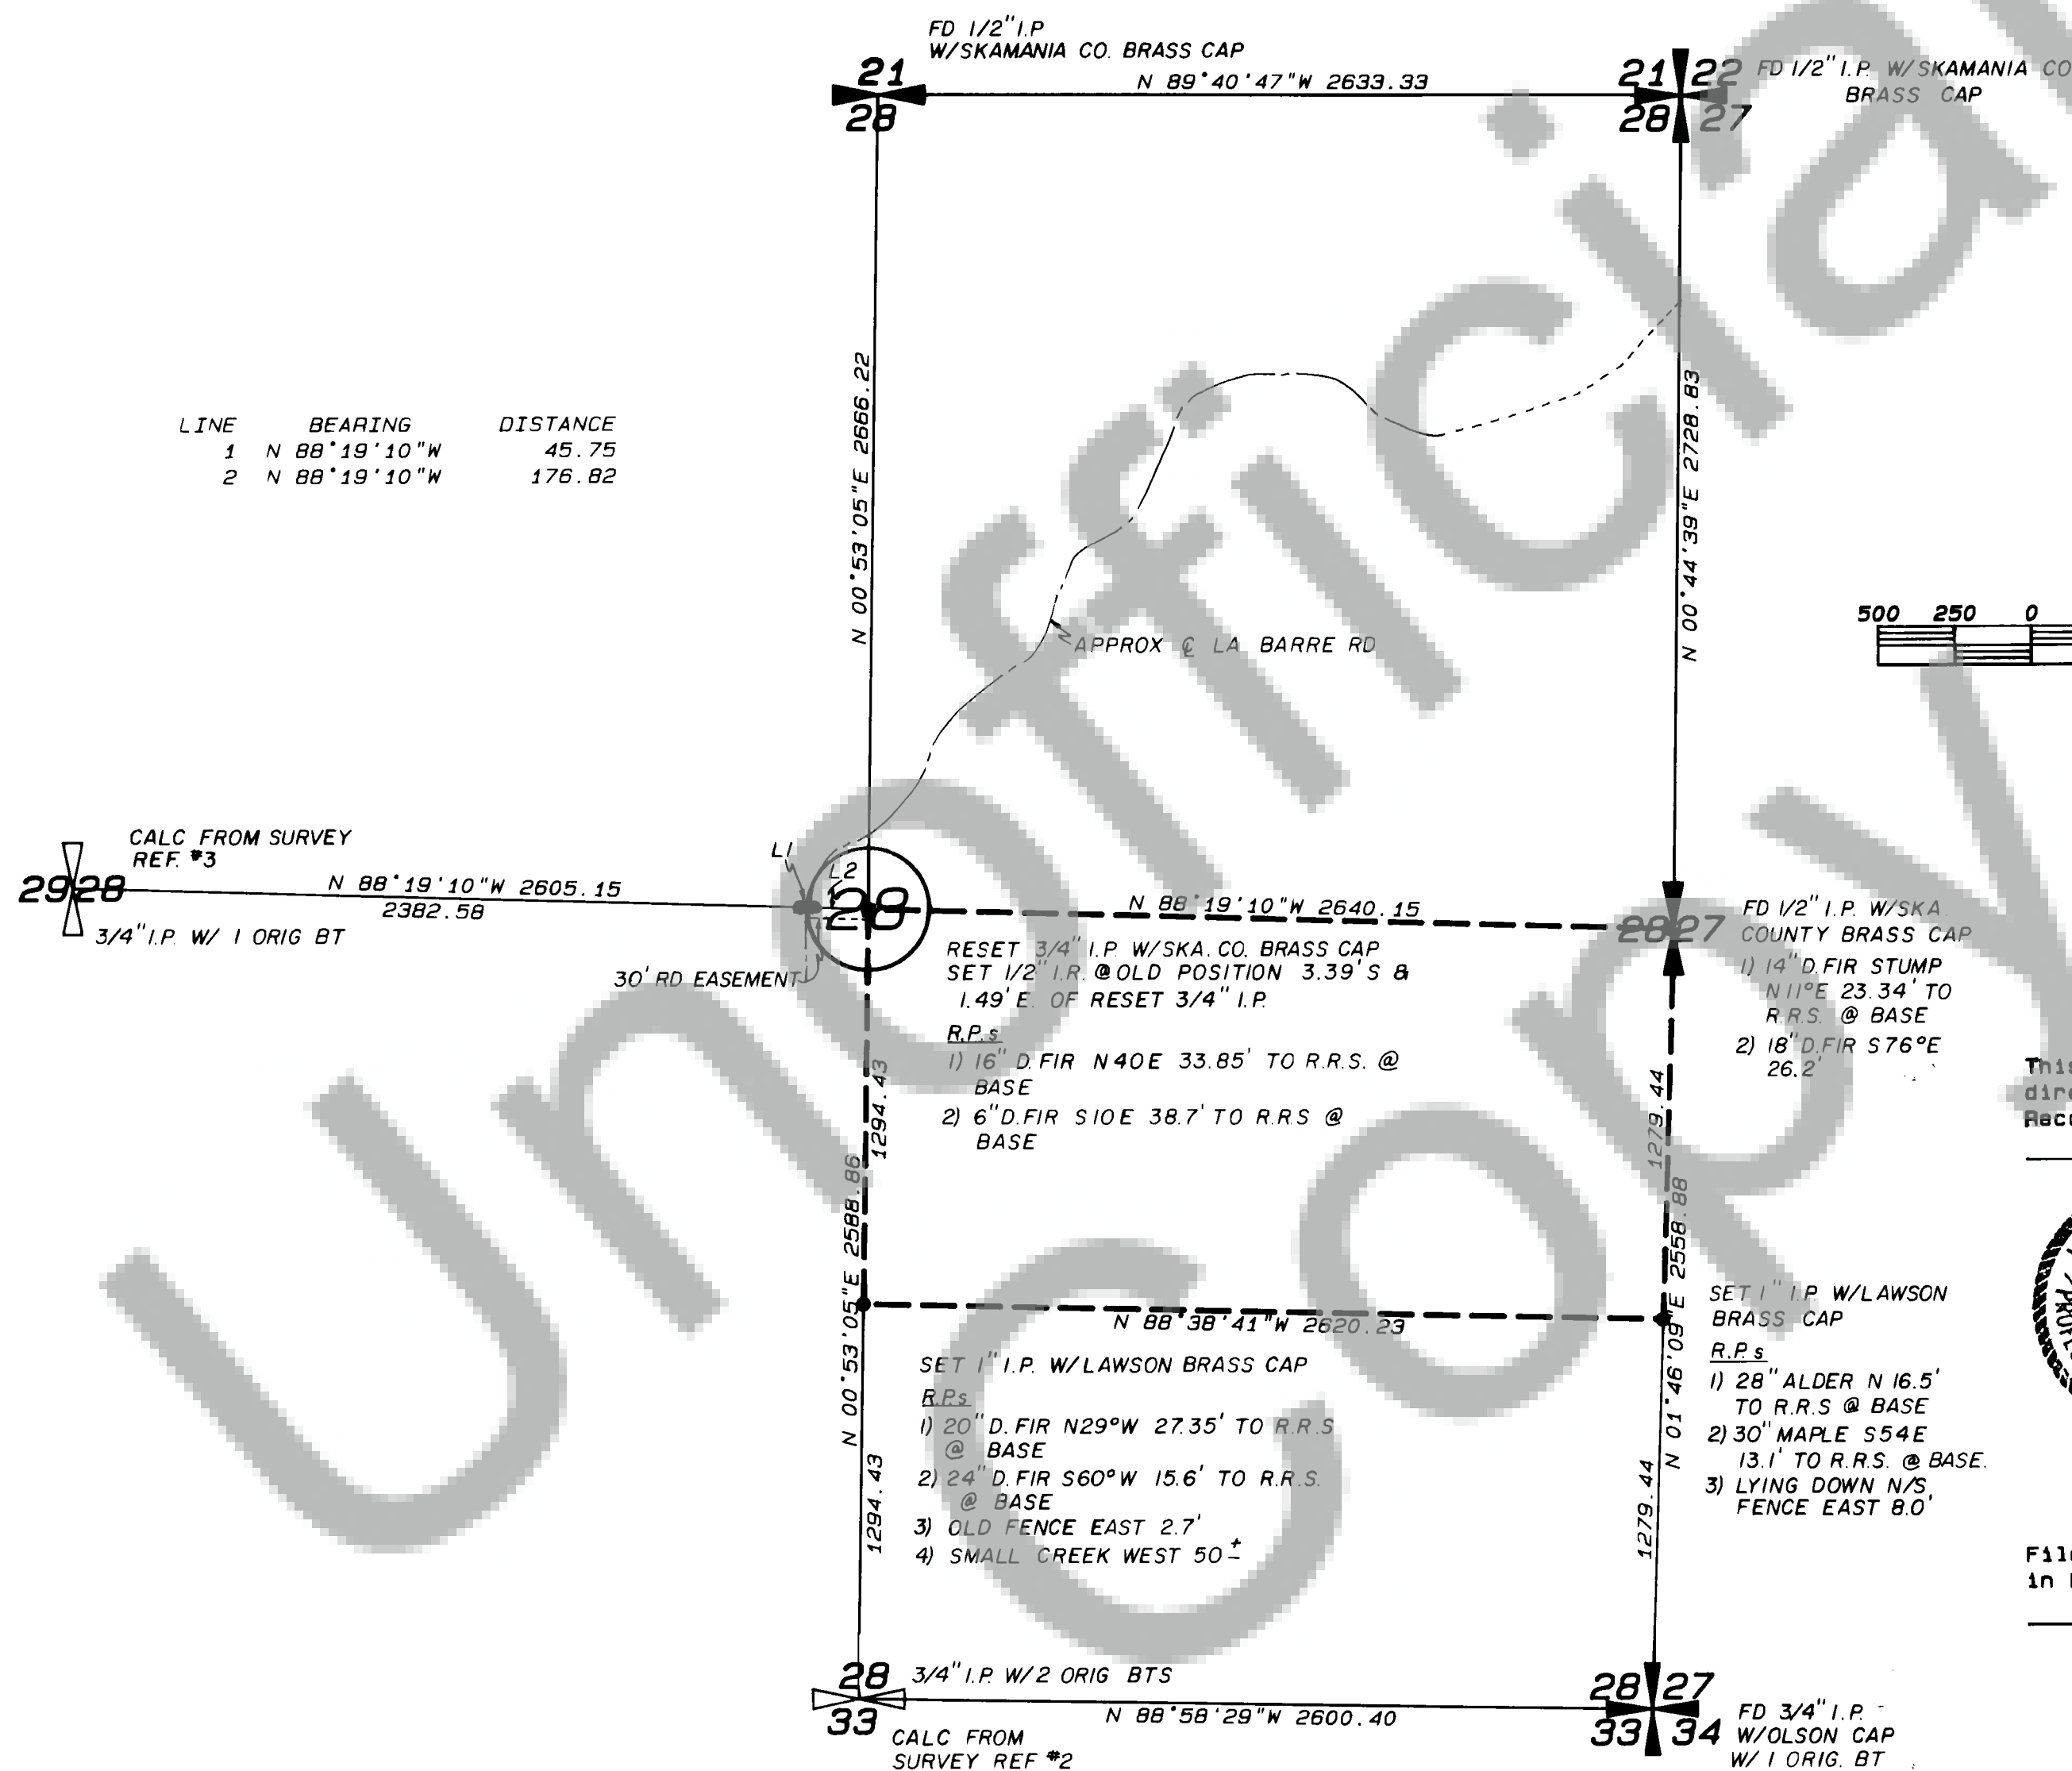

1 INCH = 500 FEET
BASIS OF BEARINGS
EAST LINE OF THE
SE 1/4 OF SEC. 28

SURVEYOR'S CERTIFICATE

This map correctly represents a survey made by me or under my direction in conformance with the requirements of the Survey Recording Act at the request of RICHARD McCULLOUGH in Seat 19 85



JOHN G. LAWSON 11989
Professional Land Surveyor

AUDITOR'S CERTIFICATE

Filed for record this 11th day of OCTOBER 1995 at 4:35 P.M.
in Book 2 of Surveys at Page 112 at the request of _____
LAWSON LAND SURVEYING

Deputy County Auditor

SURVEY REFERENCE

1. BK. 1, PG 195, OLSON ENGINEERING
2. BK. 1, PG 234, OLSON ENGINEERING
3. BK. 6, PG 45, RIVERSIDE ESTATES

LEGEND

- FOUND MONUMENT
- SET 1/2 INCH IRON ROD



LAWSON LAND SURVEYING
Y-PLAZA 14812-A NE 4th PLAIN RD
VANCOUVER, WASHINGTON 98662
PHONE (206)-256-8008

SCALE: 1 IN. = 500 FT DRAWN BY: 7580A JOB NO. 16-85-280205-16859A
DATE: MAR 85 CHECKED BY: JGL SHEET 1 OF 1