



SURVEY
IN A PORTION OF
NE 1/4 SECTION 11, T. 1 N., R. 5 E., W. M.
SKAMANIA COUNTY, WASHINGTON

NOTE: THE PURPOSE OF THIS SURVEY IS
TO PROVIDE DATA TO PREPARE
A WRITTEN DESCRIPTION OF THE
PARCEL SHOWN.

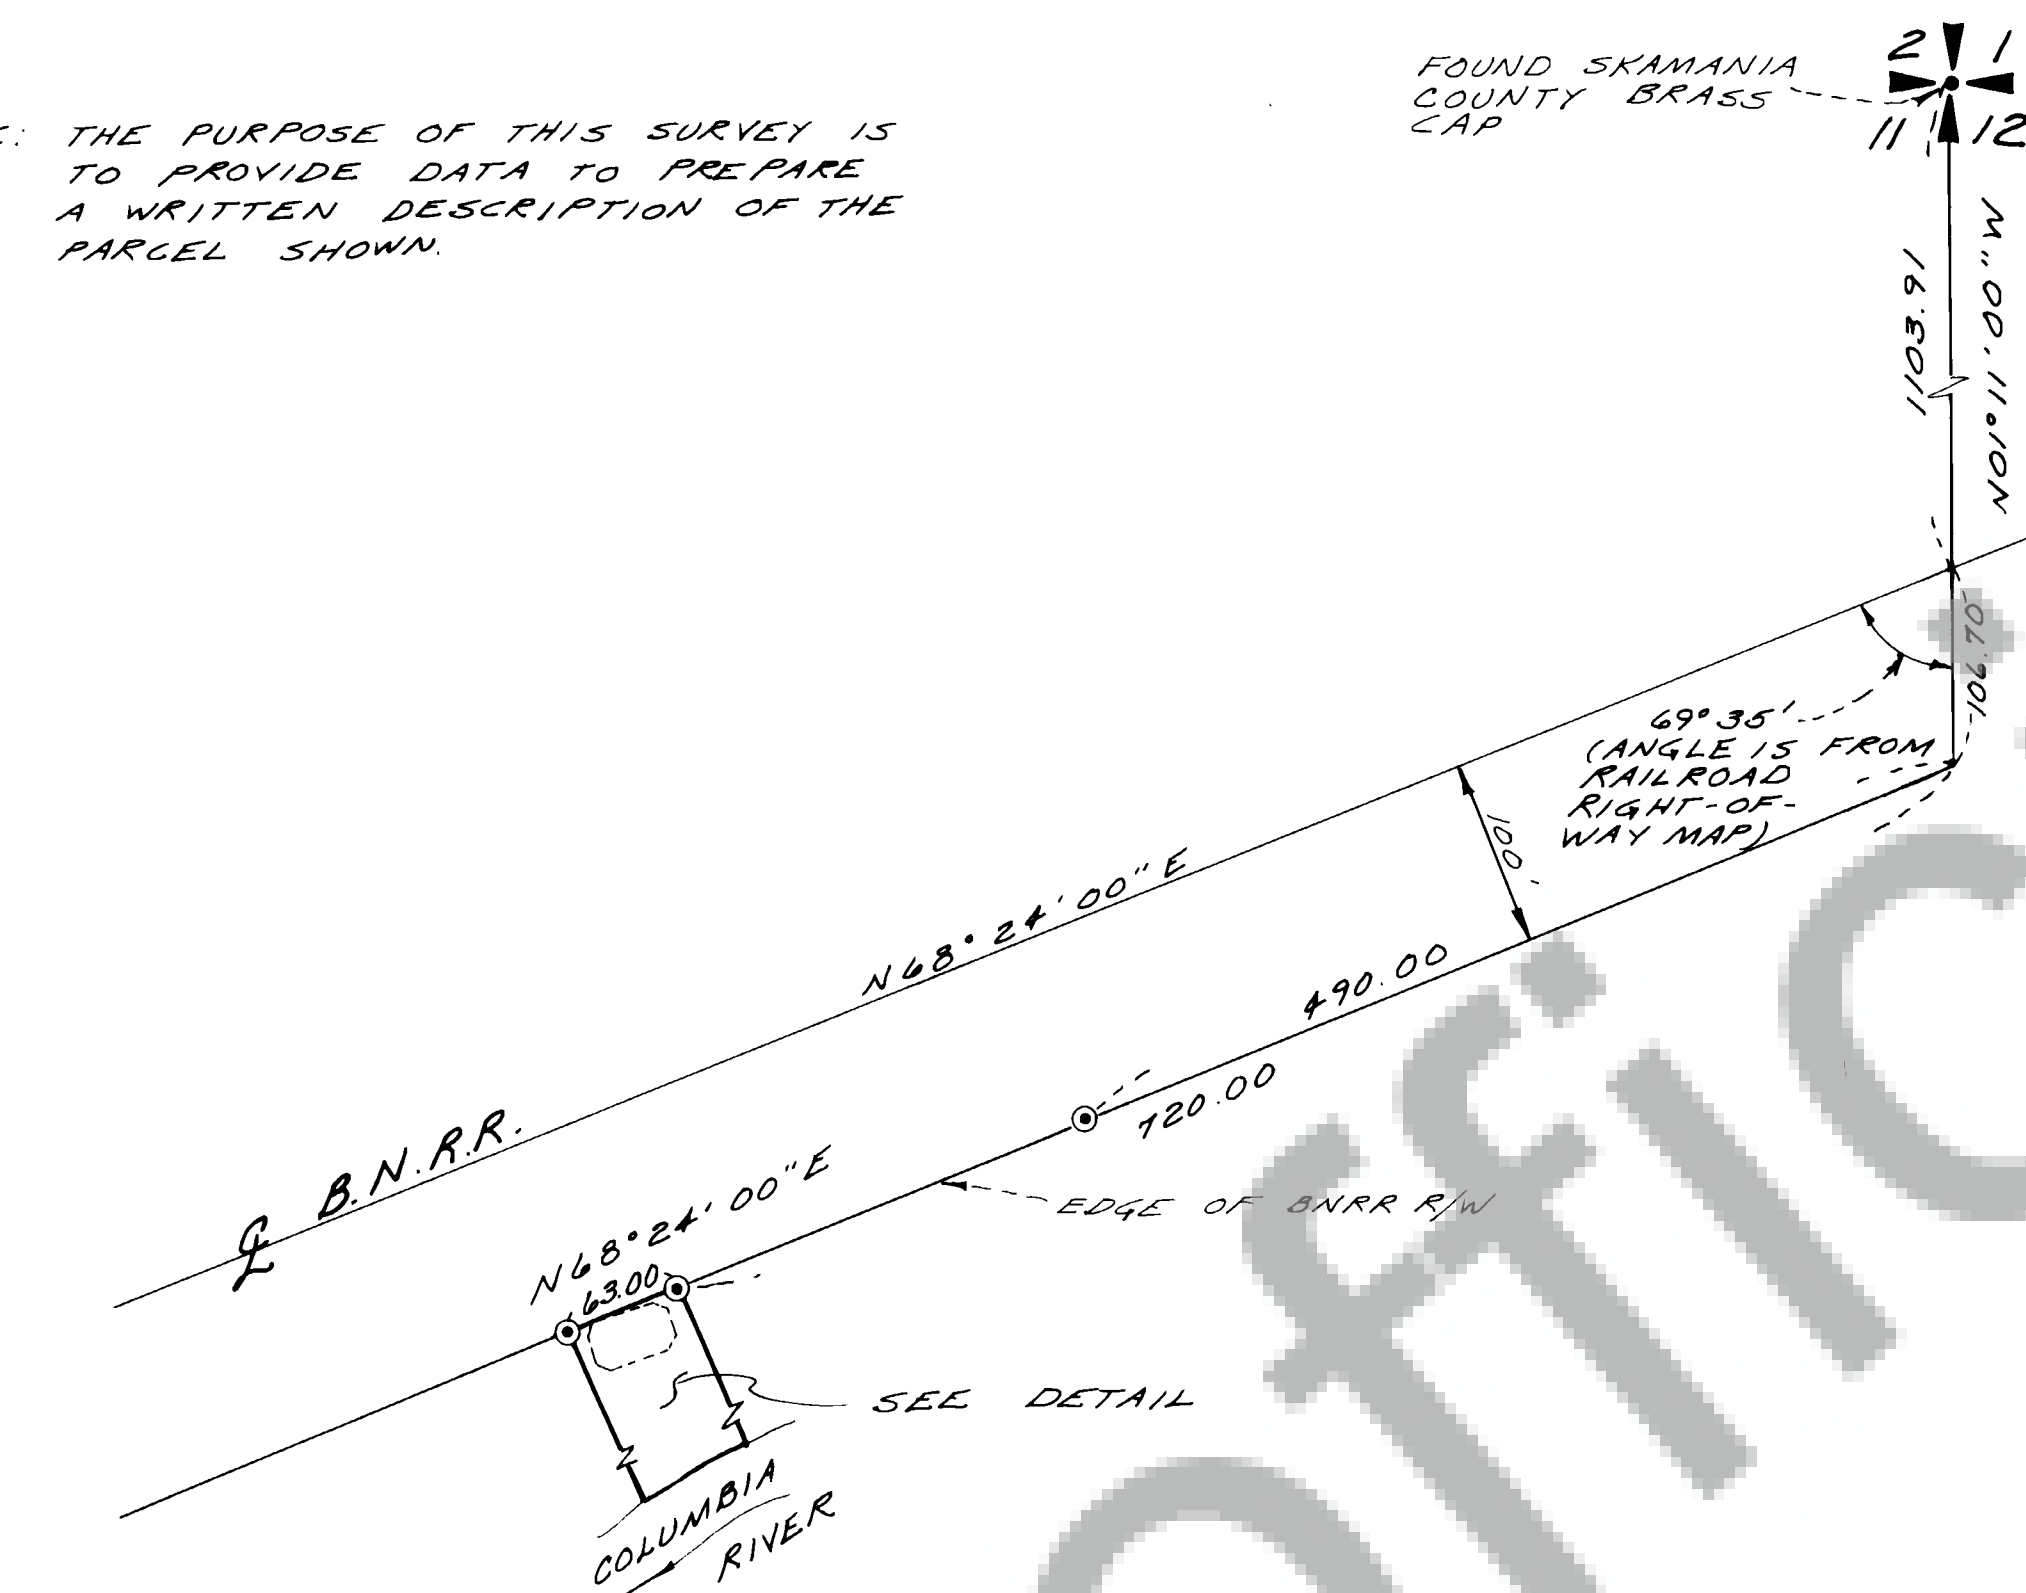

① INDICATES 1/2" IRON ROD
WITH PLASTIC CAP SET

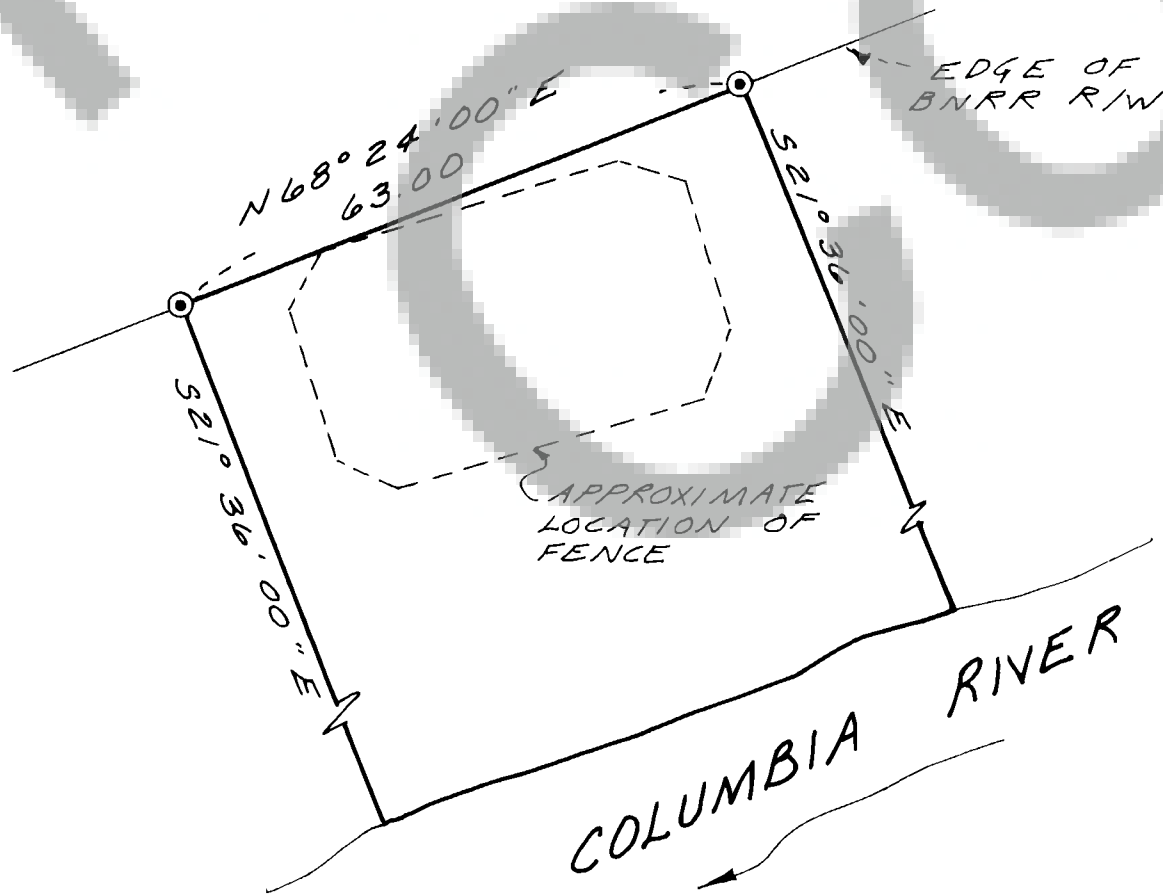

DETAIL
SCALE: 1" = 20'

1
2
11
12
N 01°11'00" W
1103.91
106.70
69°35'
(ANGLE IS FROM
RAILROAD
RIGHT-OF-
WAY MAP)
100'
N 68°24'00" E
490.00
120.00
N 68°24'00" E
63.00
EDGE OF BNRR R/W
SEE DETAIL
COLUMBIA RIVER
BASIS OF BEARING IS 2 OF
EXISTING RAILROAD TRACK.

NOTE: MINISTER AND GLAESER SURVEYING, INC. MAKES NO WARRANTIES
AS TO MATTERS OF UNWRITTEN TITLE SUCH AS ADVERSE
POSSESSION, ACQUIESCENCE, ESTOPPEL, ETC.

SURVEYOR'S CERTIFICATE


This map correctly represents a survey made by me or under my direction in
conformance with the requirements of the Survey Recording Act at the
request of E. C. SWIGERT
in AUGUST 1985.

Robert W. Glaeser
ROBERT W. GLAESER
PROFESSIONAL LAND
SURVEYOR LS N° 15024


AUDITOR'S CERTIFICATE

Filed for record this 22 day of Oct 1985 at 4:15 P.M.
in Book 2 of Survey at page 214 at the request of
Minister and Glaeser Surveying, Inc.

E. Mayhew
Deputy County Auditor

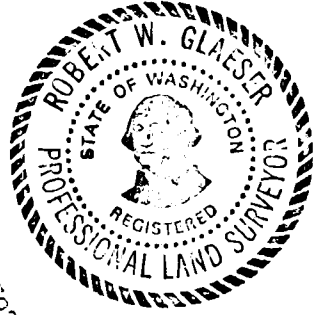

SCALE: 1" = 100'
JOB N° 85-68
DATE: 9-4-85
CALC BY: RWG
DRAWN BY: RUH
CHECKED BY:
SHEET 1 OF 1

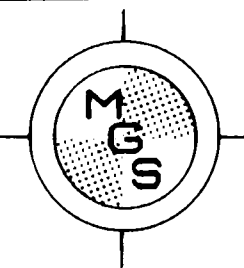

MINISTER-GLAESER
SURVEYING INC.
2515 EAST EVERGREEN BLVD.
VANCOUVER, WA. 98661
(206) 694-3313