


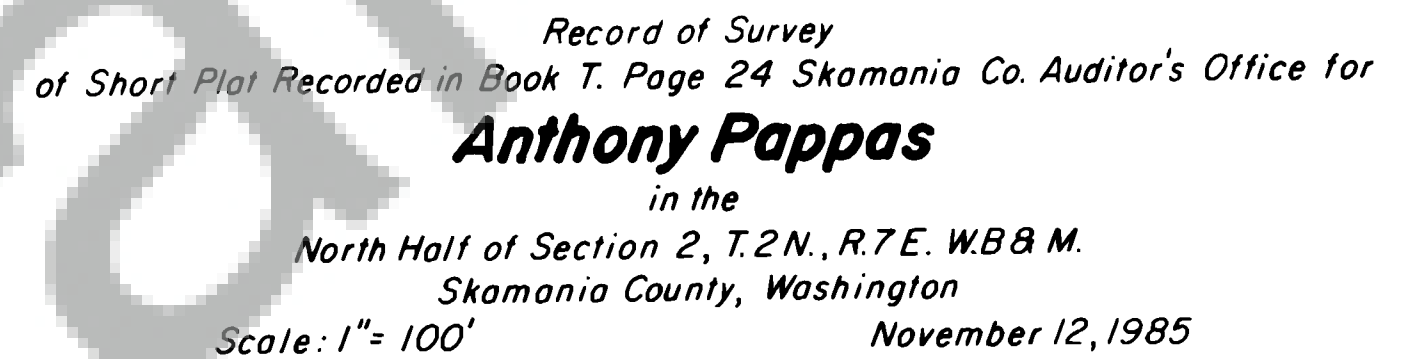

STATE OF WASHINGTON
COUNTY OF SPOKANE
I HEREBY CERTIFY THAT THE FOLLOWING
INSTRUMENT OF RECORDING FILED BY _____
MOORE SURVEYING SERVICE
P.O. BOX 152
OF ALBANY, OR
AS 10:45 P. NOV. 9, 1985
WAS RECORDED IN BOOK _____
PAGE _____
SURVEYS _____
RECORDS OF _____ COUNTY WITH
BY St. Malcom
d. Davis

A	-	Information	From	Dead	Book	79	Page	176 -	Recorded	1-7-81
B	-	"	"	"	"	79	"	175 -	"	1-7-81
C	-	"	"	"	"	80	"	718 -	"	
D	-	"	"	"	"	82	"	86	"	3-25-83
E	-	"	"	"	"	70	"	257	"	1-6-76
F	-	"	"	"	"	72-510	&	77-513	"	
G	-	"	"	"	"	81	"	46	"	1-8-82
H	-	"	"	"	"	37	"	459	"	2-2-54
I	-	"	"	"	"			Dedication	Dead	3-10-76
J	-	"	"	"	"	66	"	473	"	4-1-74
K	-	"	"	"	"	66	"	471	"	4-1-74
L	-	"	"	"	"	65	"	297	"	7-1-73
M	-	"	"	"	"	60	"	577	"	
N	-	"	"	"	"	44	"	348	"	

REGISTERED
PROFESSIONAL
LAND SURVEYOR

Value @ Henry
VERLE C. MOORE
50

