



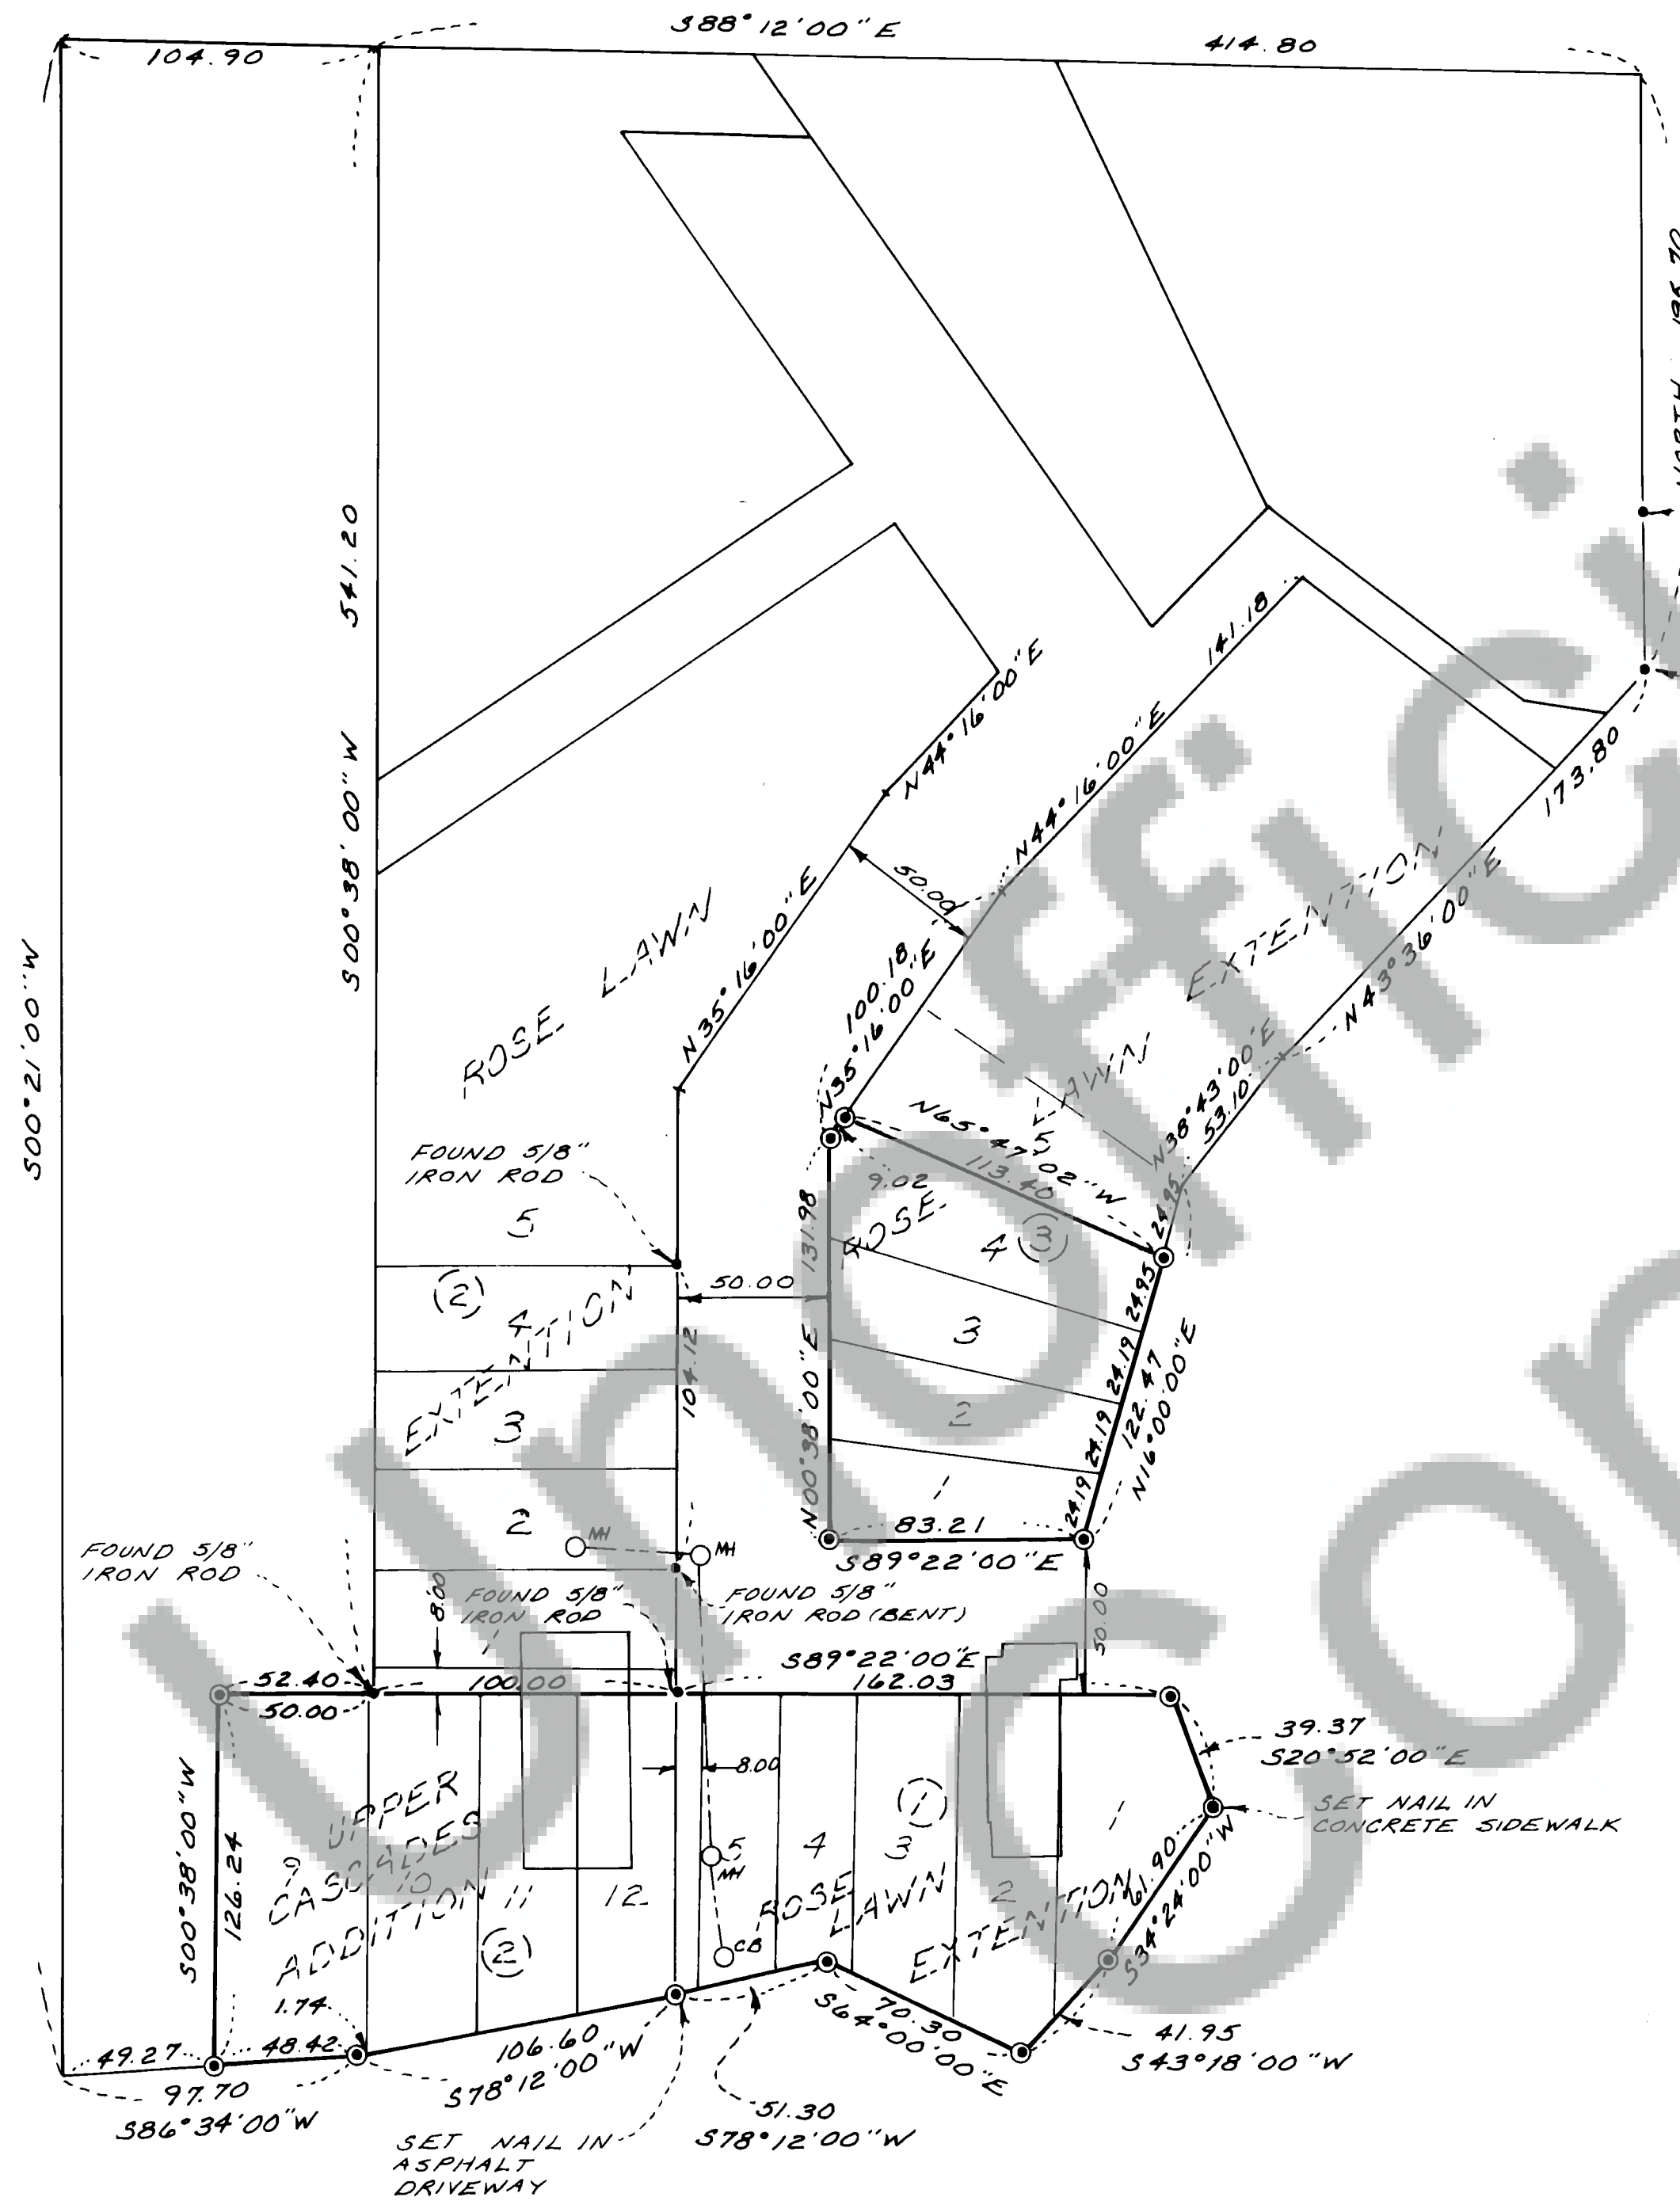

SURVEY
OF LOTS 9-12 BLOCK 2 UPPER CASCADE
ADDITION AND LOTS 1-5 BLOCK 1 &
LOTS 1-4 BLOCK 3 ROSE LAWN EXTENSION
IN
SECTION 36, T.3N., R.7E., W.M.,
SKAMANIA COUNTY, WASHINGTON

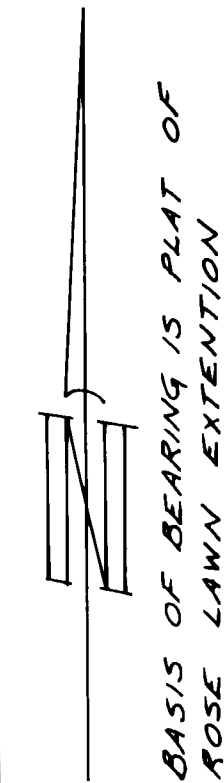

NOTE: MINISTER AND GLAESER SURVEYING, INC. MAKES NO WARRANTIES
AS TO MATTERS OF UNWRITTEN TITLE SUCH AS ADVERSE
POSSESSION, ACQUIESCENCE, ESTOPPEL, ETC.

SURVEYOR'S CERTIFICATE

This map correctly represents a survey made by me or under my direction in
conformance with the requirements of the Survey Recording Act at the
request of STAR OF SEA CATHOLIC CHURCH
in DECEMBER 1983.



Robert W. Glaeser
ROBERT W. GLAESER -
PROFESSIONAL LAND
SURVEYOR - LS N° 15024

AUDITOR'S CERTIFICATE

Filed for record this 9 day of Dec 19 85 at 9:10 A.M.
in Book 2 of Survey at page 218 at the request of
Minister and Glaeser Surveying, Inc.


Gary M. Olson
Deputy County Auditor

SURVEY REFERENCE:

BOOK 1, PAGE 103
BOOK 1, PAGE 175

⊙ INDICATES 1/2" IRON ROD WITH
PLASTIC CAP SET EXCEPT AS NOTED.

SCALE: 1" = 50'
JOB N° 83-86
DATE: 12-16-83
CALC BY: RWG
DRAWN BY: RJH
CHECKED BY: _____
SHEET 1 OF 1

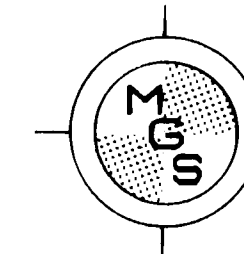

MINISTER-GLAESER
SURVEYING INC.
2515 EAST EVERGREEN BLVD.
VANCOUVER, WA. 98661
(206) 694-3313