
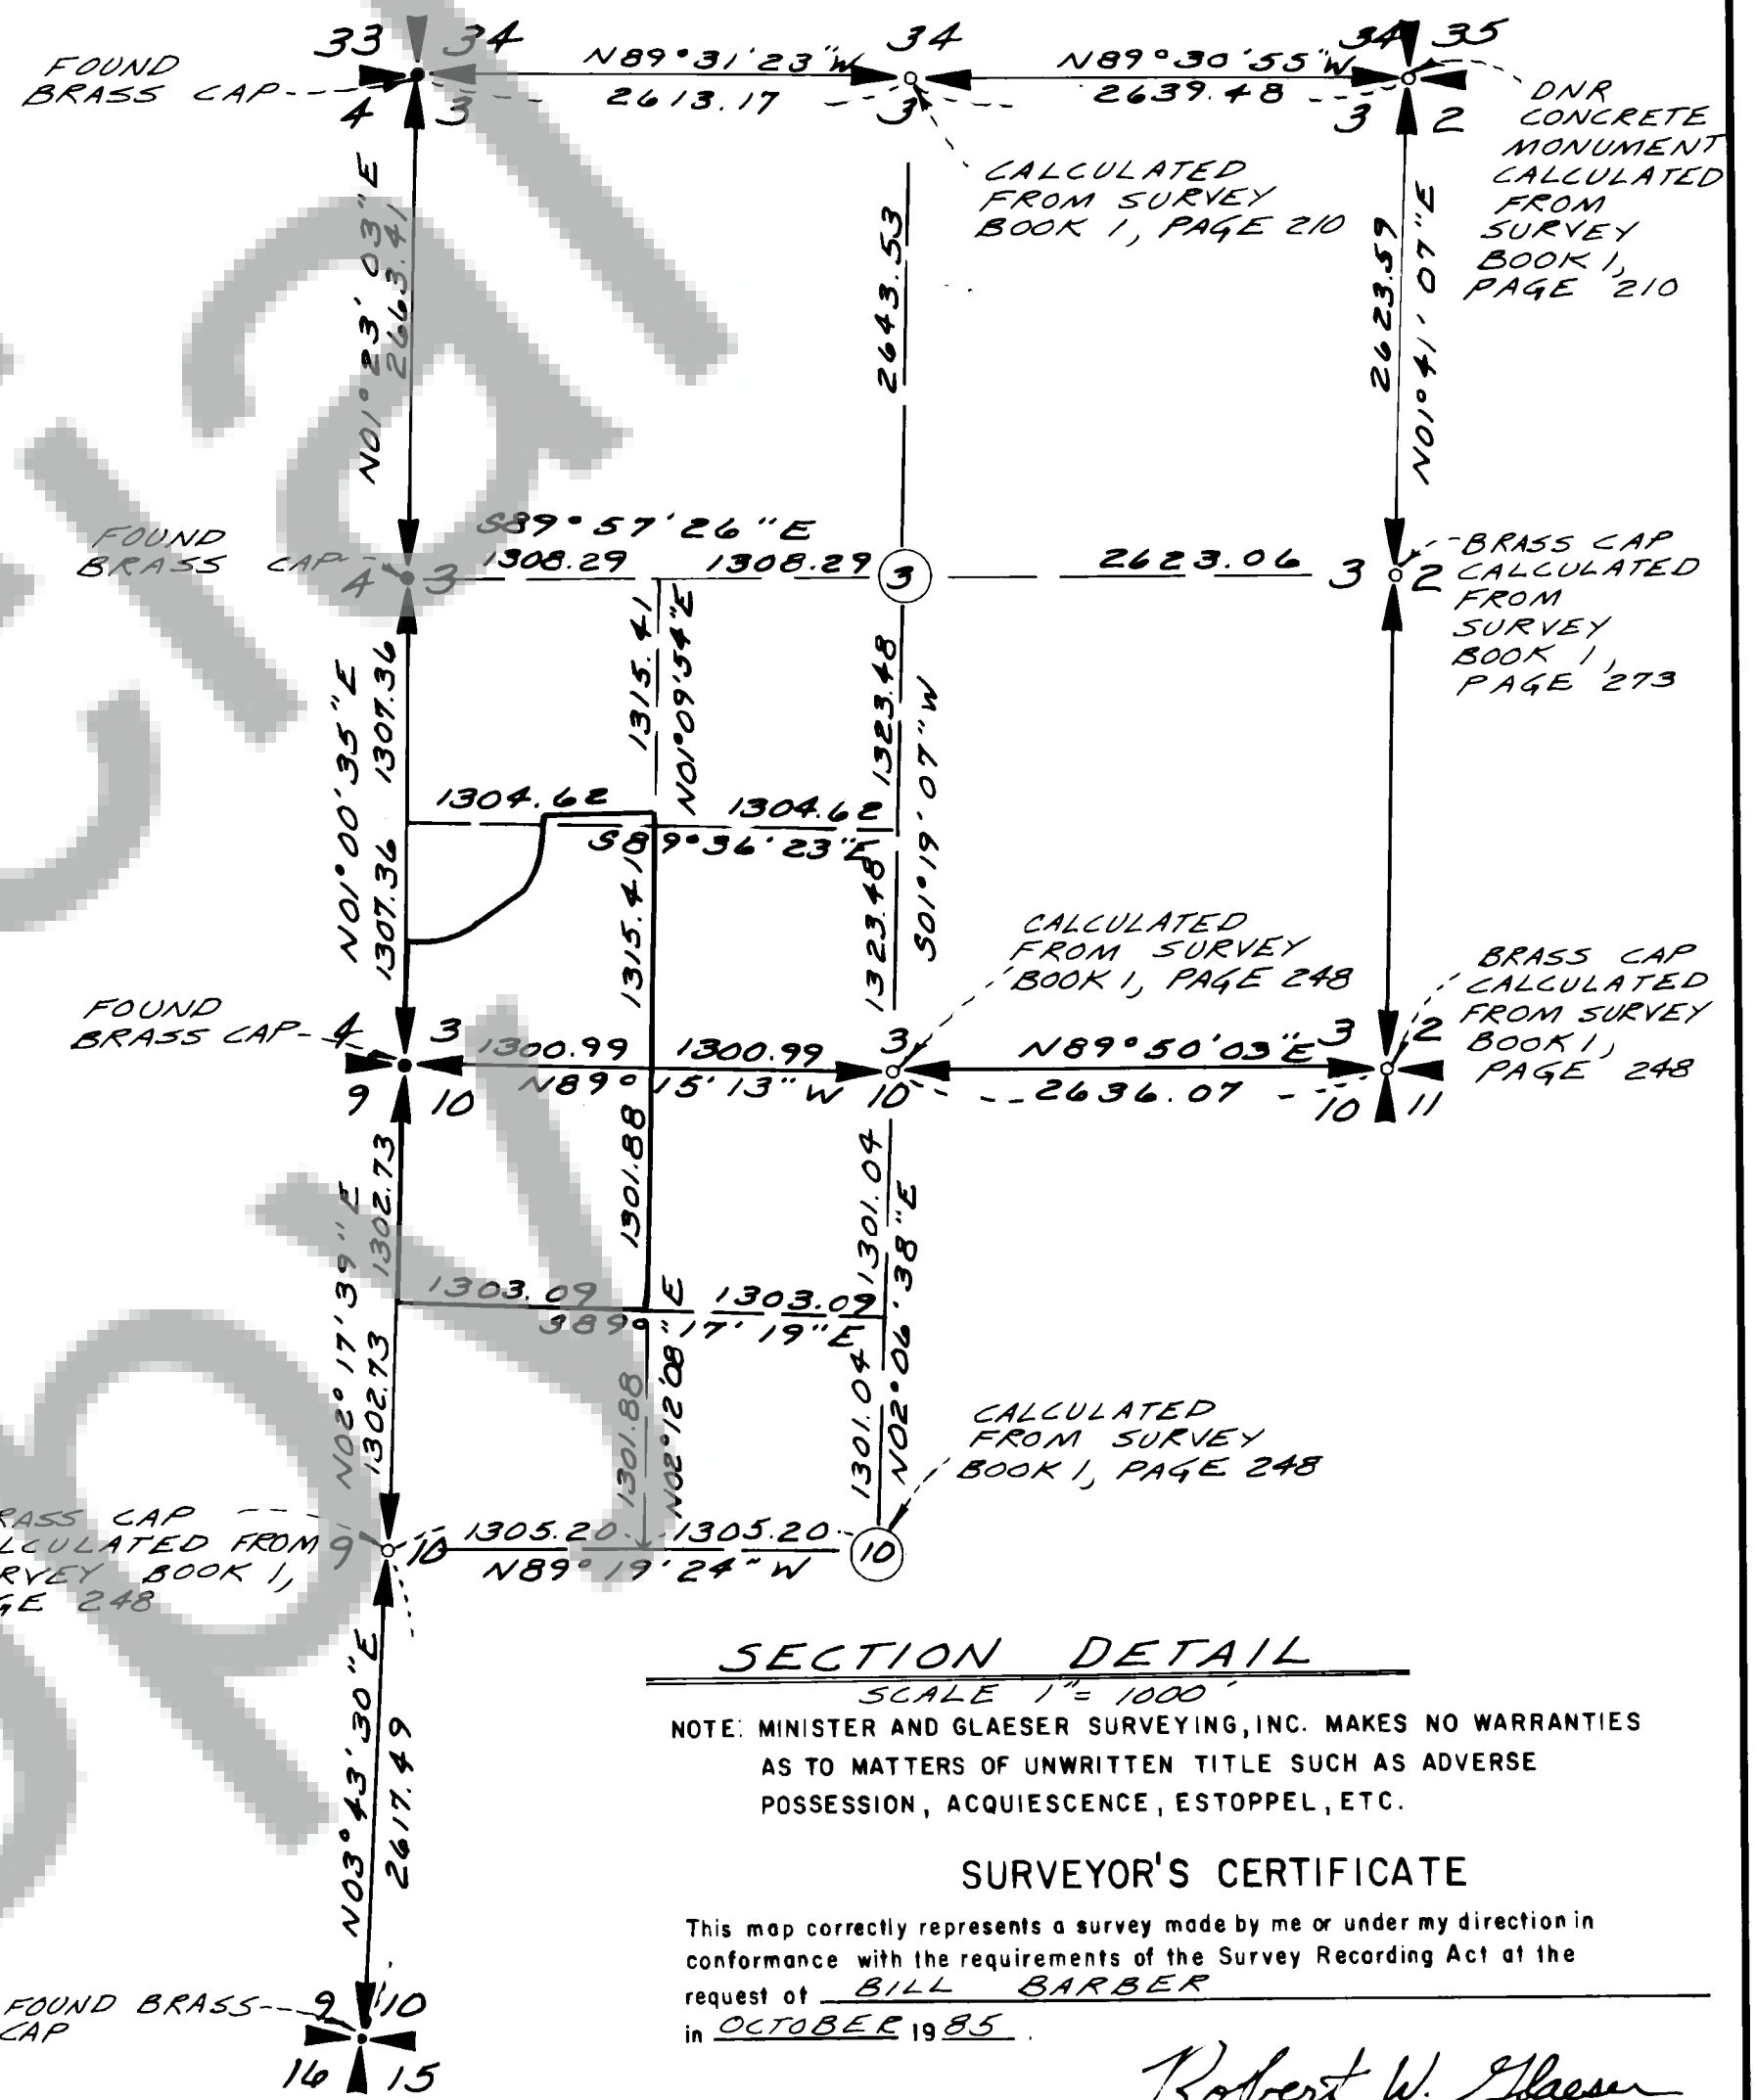


100405

220
Page
Surveys
2
Book

SURVEY

IN THE
SW 1/4 SECTION 3 AND THE NW 1/4 SECTION 10,
T.1N., R.5E., W.M.,
SKAMANIA COUNTY, WASHINGTON

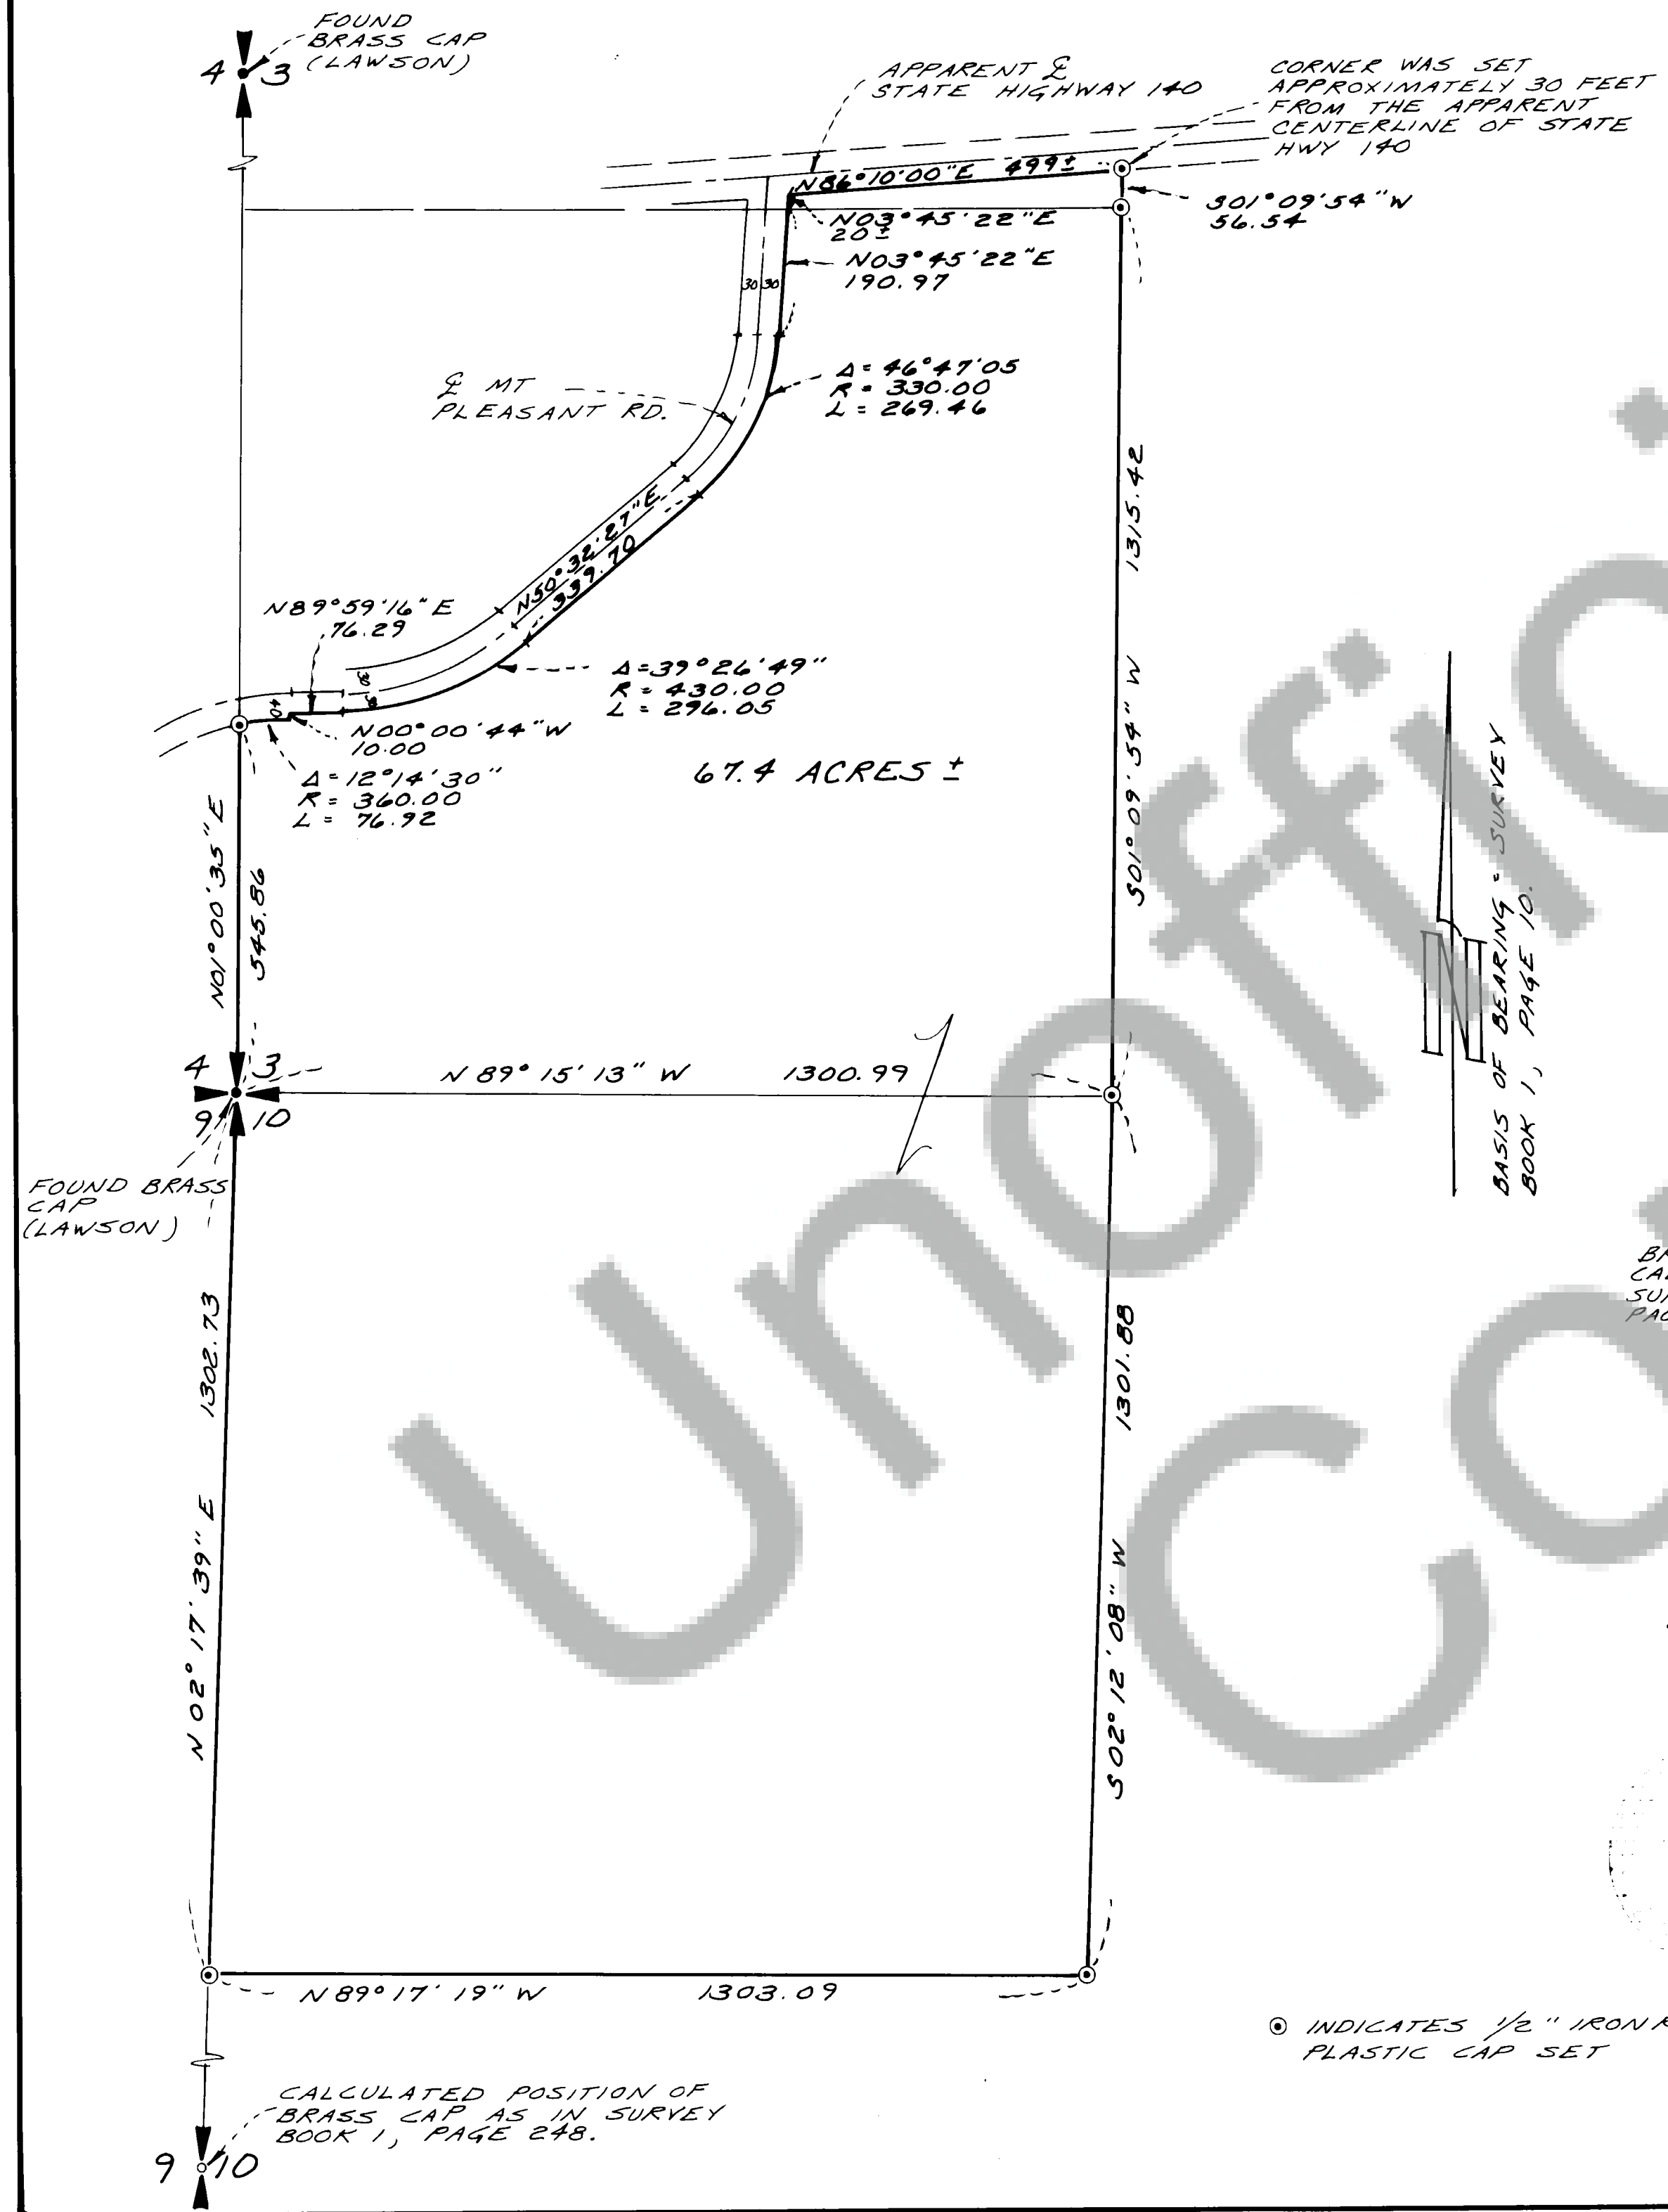

SECTION DETAIL

SCALE 1" = 1000'
NOTE: MINISTER AND GLAESER SURVEYING, INC. MAKES NO WARRANTIES
AS TO MATTERS OF UNWRITTEN TITLE SUCH AS ADVERSE
POSSESSION, ACQUIESCENCE, ESTOPPEL, ETC.

SURVEYOR'S CERTIFICATE

This map correctly represents a survey made by me or under my direction in
conformance with the requirements of the Survey Recording Act at the
request of BILL BARBER
in OCTOBER 1985.

Robert W. Glaeser
ROBERT W. GLAESER -
PROFESSIONAL LAND
SURVEYOR - LS N = 15024

AUDITOR'S CERTIFICATE


Filed for record this 9 day of Dec 1985 at 9:10 P.M.
in Book 2 of Surveys at page 220 at the request of
Minister and Glaeser Surveying, Inc.

Clayton M. Olson
Deputy County Auditor



⊙ INDICATES 1/2" IRON ROD WITH
PLASTIC CAP SET

SCALE:	1" = 200'
JOB #	85-47
DATE:	10-10-85
CALC BY:	RWG
DRAWN BY:	RJH
CHECKED BY:	
SHEET	1 OF 1

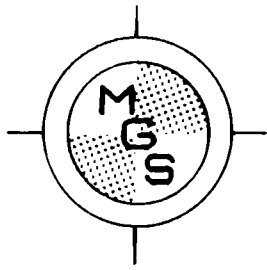

MINISTER-GLAESER
SURVEYING INC.
2515 EAST EVERGREEN BLVD.
VANCOUVER, WA. 98661
(206) 694-3313