

100549

100549


SURVEY IN PART SE¹/₄SW¹/₄S.22,T.3 N,R.8 E.,W.M.

BASIS OF BEARINGS: Lawson survey of 1982; South line of Section 22 taken as S89°46'17" E

LEGEND:

- Set IP/BC
- Found corner of record
- Corners marked N.A. were considered not acceptable

Roads and fencelines shown approximately for clarity
All boundaries of SE¹/₄SW¹/₄ blazed and painted

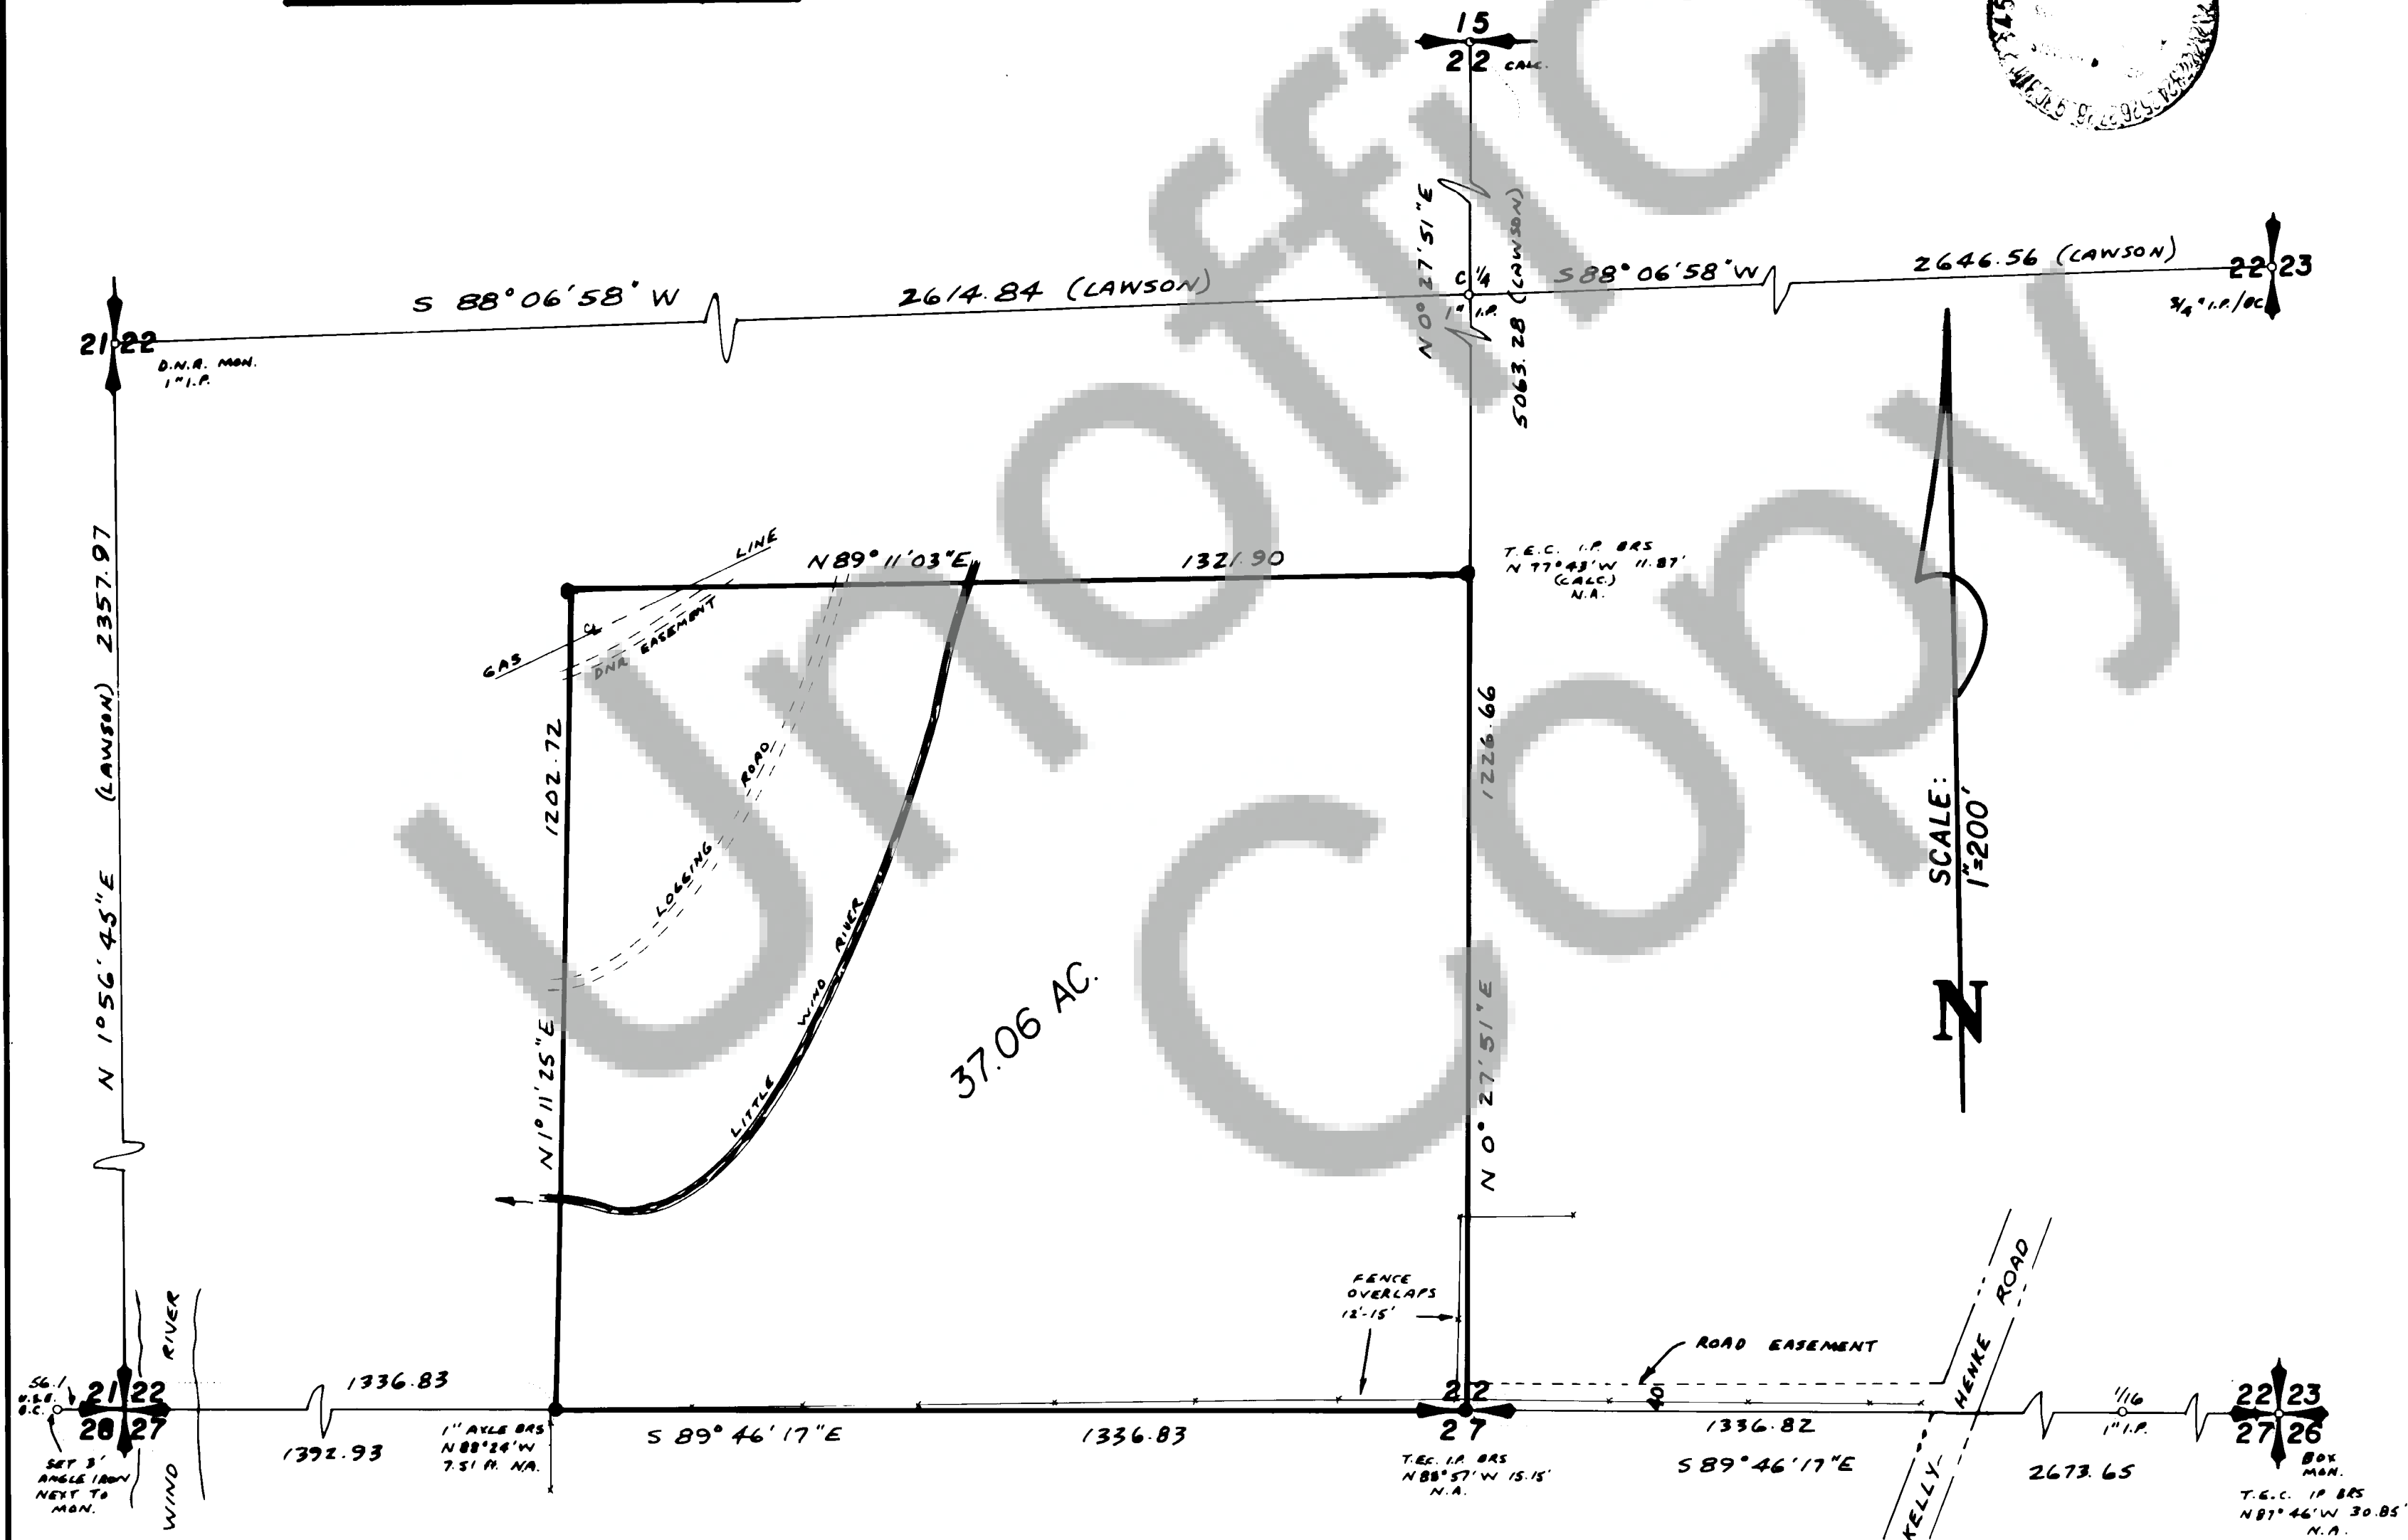

AUDITOR'S CERTIFICATE

Filed for record this 14th day of JANUARY, 1986 at 1:30 p.m. in Book 2 of SURVEYS at Page 223 at the request of T.N. Trantow Surveying.

Trantow by d. J. Trantow
County Auditor



SURVEYOR'S CERTIFICATE

This map correctly represents a survey made by me or under my direction in conformance with the requirements of the Survey Recording Act at the request of BILL LYONS in FEBRUARY, 1985.

Terry N. Trantow
Terry N. Trantow LS #15673

T. N. TRANTOW SURVEYING, P. L. S.
P. O. Box 287, Bingen, Washington 99605
(509) 483-3111

SURVEY FOR

BILL LYONS

Surveyed by P.C. Date 2-85 Scale 1"=200'
Drawn by T.T. Date 3-85 Sheet 1 of 1
Checked by J.P. Date 3-29-85 Project No. 85200