




WITNESS CORNER TO AP 60, MT. ST. HELENS NATIONAL VOLCANIC MONUMENT BOUNDARY (NOT PREVIOUSLY SET). I SET A 2"x30" AL. PIPE WITH 2 1/2" AL. CAP. MKD. AS SHOWN, 24" IN GROUND. I ESTABLISHED 2 BT'S AND 1 REF. MONUMENT AS FOLLOWS:
 24" HEMLOCK, SCRIBED "MSHNM 60 BT" BEARS N 11 3/4° W, 114.1 FT.
 9" HEMLOCK, SCRIBED "MSHNM 60 BT" BEARS N 13 3/4° E, 117.9 FT.
 3/8"x30" STEEL REBAR WITH 1 1/2" AL. CAP MKD. "MSHNM 60 RM" BEARS S 68° 25' W, 34.27 FT. (BEARINGS & DISTANCES ARE FROM W.C.)
 THE ACTUAL CORNER (AP 60) IS IN THE CENTER OF FOREST RD. 99 AND BEARS S 21° 39' 24" E, 54.00 FT. FROM WITNESS CORNER.

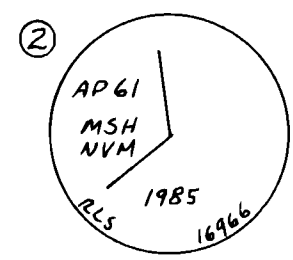


AP 61, MT. ST. HELENS NATIONAL VOLCANIC MONUMENT BOUNDARY (NOT PREVIOUSLY SET). AT INTERSECTION OF W. LINE OF INDEPENDENCE EAST TIMBER SALE AND THE RIDGE TOP I SET A 2"x30" AL. PIPE WITH 2 1/2" AL. CAP MKD. AS SHOWN, 24" IN GROUND. NO LIVE TREES WITHIN LIMITS. I SET 3 REFERENCE MONUMENTS AS FOLLOWS:
 3/8"x30" STEEL REBAR WITH 1 1/2" AL. CAP MKD. "MSHNM 61 RM" BEARS N 43° E, 12.08 FT.
 3/8"x30" STEEL REBAR WITH 1 1/2" AL. CAP MKD. "MSHNM 61 RM" BEARS N 86 3/4° W, 20.59 FT.
 3/8"x30" STEEL REBAR WITH 1 1/2" AL. CAP MKD. "MSHNM 61 RM" BEARS S 01° E, 19.82 FT.

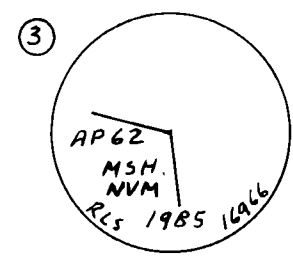


AP 62, MT. ST. HELENS NATIONAL VOLCANIC MONUMENT BOUNDARY (NOT PREVIOUSLY SET). AT INTERSECTION OF W. LINE OF INDEPENDENCE EAST TIMBER SALE AND CENTER OF A DRAW I SET A 2"x30" AL. PIPE WITH 2 1/2" AL. CAP MKD. AS SHOWN, 24" IN GROUND. NO LIVE TREES WITHIN LIMITS. I SET 3 REF. MONUMENTS AS FOLLOWS:
 3/8"x30" STEEL REBAR WITH 1 1/2" AL. CAP MKD. "MSHNM 62 RM" BEARS N 17 1/2° W, 16.54 FT.
 3/8"x30" STEEL REBAR WITH 1 1/2" AL. CAP MKD. "MSHNM 62 RM" BEARS S 49 3/4° W, 17.18 FT.
 3/8"x30" STEEL REBAR WITH 1 1/2" AL. CAP MKD. "MSHNM 62 RM" BEARS S 73 1/2° E, 17.55 FT.

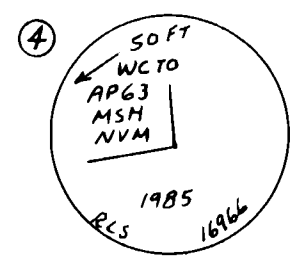


WITNESS CORNER TO AP 63, MT. ST. HELENS NATIONAL VOLCANIC MONUMENT BOUNDARY (NOT PREVIOUSLY SET). I SET A 2"x30" AL. PIPE WITH 2 1/2" AL. CAP. MKD. AS SHOWN, 24" IN GROUND. IN A STONE MOUND. NO LIVE TREES WITHIN LIMITS. I SET 3 REF. MONUMENTS AS FOLLOWS:
 3/8"x30" STEEL REBAR WITH 1 1/2" AL. CAP MKD. "MSHNM 63 RM" BEARS S 77° 19' W, 73.05 FT.
 3/8"x30" STEEL REBAR WITH 1 1/2" AL. CAP MKD. "MSHNM 63 RM" BEARS N 13° 03' E, 19.15 FT.
 3/8"x30" STEEL REBAR WITH 1 1/2" AL. CAP MKD. "MSHNM 63 RM" BEARS S 07° 49' E, 28.47 FT. (BEARINGS & DISTANCES ARE FROM W.C.)
 THE ACTUAL CORNER (AP 63) IS AT THE INTERSECTION OF TWO CREEKS AND BEARS S 41° 46' 48" W, 50.00 FT. FROM WITNESS CORNER.

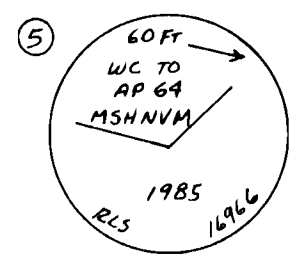


WITNESS CORNER TO AP 64, MT. ST. HELENS NATIONAL VOLCANIC MONUMENT BOUNDARY (NOT PREVIOUSLY SET). I SET A 2"x30" AL. PIPE WITH 2 1/2" AL. CAP MKD. AS SHOWN, 24" IN GROUND. IN A STONE MOUND. NO LIVE TREES WITHIN LIMITS. I SET 3 REFERENCE MONUMENTS AS FOLLOWS:
 3/8"x30" STEEL REBAR WITH 1 1/2" AL. CAP MKD. "MSHNM 64 RM" BEARS S 53° 06' E, 8.54 FT.
 3/8"x30" STEEL REBAR WITH 1 1/2" AL. CAP MKD. "MSHNM 64 RM" BEARS N 67° 20' W, 12.13 FT.
 3/8"x30" STEEL REBAR WITH 1 1/2" AL. CAP MKD. "MSHNM 64 RM" BEARS N 31° 30' E, 9.72 FT.
 THE ACTUAL CORNER (AP 64) IS AT THE INTERSECTION OF TWO CREEKS AND BEARS S 68° 20' 44" E, 60.00 FT. FROM THE WITNESS CORNER. THE WITNESS CORNER IS ALSO AN ANGLE POINT IN THE MONUMENT BOUNDARY.

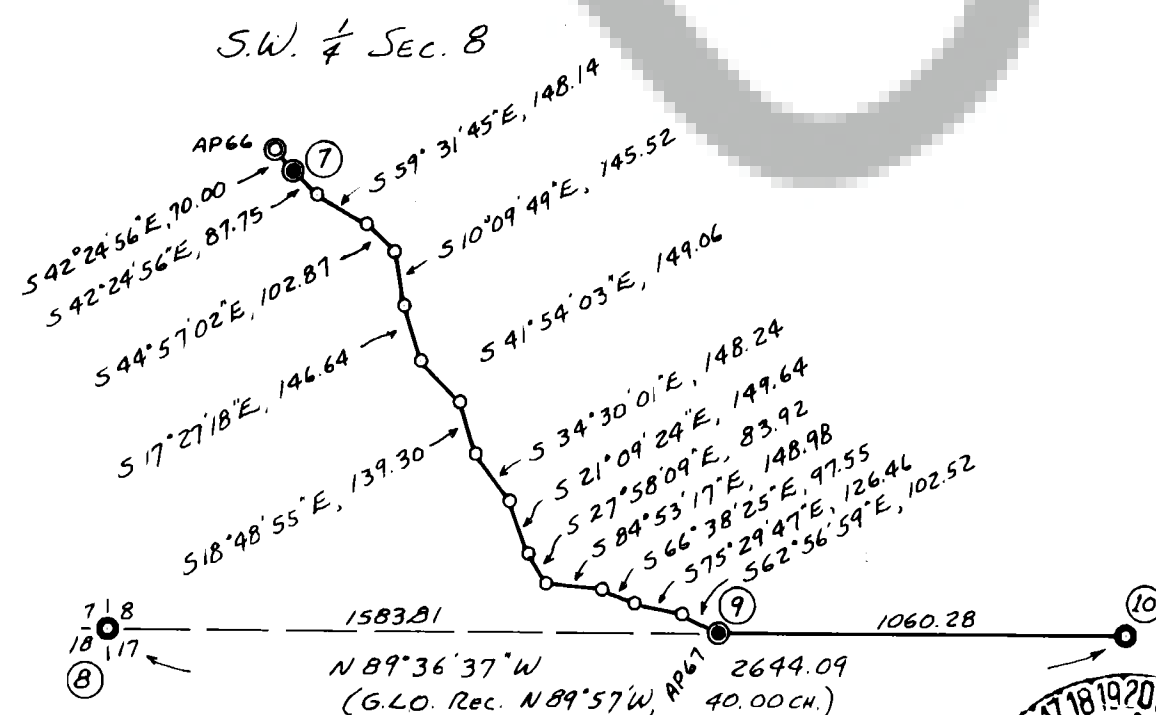


MONUMENT

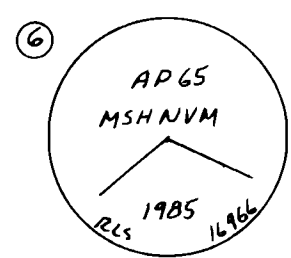


AP 65, MT. ST. HELENS NATIONAL VOLCANIC MONUMENT BOUNDARY (NOT PREVIOUSLY SET). IN THE CENTER OF F.S. RD. NO. 990501 I SET A 2"x30" AL. PIPE WITH 2 1/2" AL. CAP MKD. AS SHOWN, WITH TOP BURNED 8" BELOW SURFACE. NO LIVE TREES. SET 3 REF. MONS AS FOLLOWS:
 3/8"x30" STEEL REBAR WITH 1 1/2" AL. CAP MKD. "MSHNM 65 RM" BEARS S 65° 16' W, 47.87 FT.
 3/8"x30" STEEL REBAR WITH 1 1/2" AL. CAP MKD. "MSHNM 65 RM" BEARS N 37° 27' W, 50.92 FT.
 3/8"x30" STEEL REBAR WITH 1 1/2" AL. CAP MKD. "MSHNM 65 RM" BEARS N 80° 45' E, 25.09 FT.

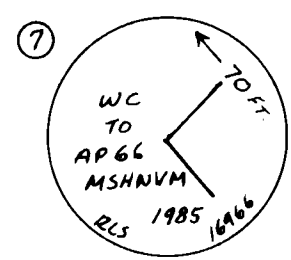


WITNESS CORNER TO AP 66, MT. ST. HELENS NATIONAL VOLCANIC MONUMENT BOUNDARY (NOT PREVIOUSLY SET). I SET A 2"x30" AL. PIPE WITH 2 1/2" AL. CAP. MKD. AS SHOWN, 26" IN GROUND, IN A STONE MOUND. NO LIVE TREES. I SET 3 REF. MONUMENTS AS FOLLOWS:
 3/8"x30" STEEL REBAR WITH 1 1/2" AL. CAP MKD. "MSHNM 66 RM" BEARS S 42° 32' W, 60.34 FT.
 3/8"x30" STEEL REBAR WITH 1 1/2" AL. CAP MKD. "MSHNM 66 RM" BEARS N 43° 34' W, 118.75 FT.
 3/8"x30" STEEL REBAR WITH 1 1/2" AL. CAP MKD. "MSHNM 66 RM" BEARS N 17° 00' E, 56.90 FT.
 THE ACTUAL CORNER (AP 66) IS IN THE CENTER OF FOREST RD. 99 AND BEARS N 42° 24' 50" W, 70.00 FROM THE WITNESS CORNER. THE WITNESS CORNER IS ALSO A POINT ON THE MONUMENT BOUNDARY.

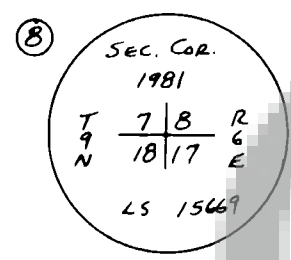

CORNER TO SECS. 7, 8, 17, 18, T9N, R6E.
 FND. 2" GALV. IRON PIPE WITH 2 1/2" BRASS CAP. MKD. AS SHOWN, 10" ABOVE GROUND, GOOD CONDITION, FROM WHICH:
 30" LARCH STUMP, ROTTED AND BURNED, BEARS N 30° 45' E, 11.9 FT.
 24" LARCH WINDFALL BEARS S 54° 30' W, 40.9 FT. NO SCRIBES VISIBLE.
 18" LARCH WINDFALL, ROTTED, CHOPPED FACE, BEARS N 52° 30' W, 18.5 FT.
 18" HEMLOCK STUMP, SCRIBED "RP", BEARS S 62° E, 42.6 FT. TO NAIL IN FACE.
 16" HEMLOCK STUMP, SCRIBED "RP", BEARS S 2° E, 43.7 FT. TO NAIL IN FACE.

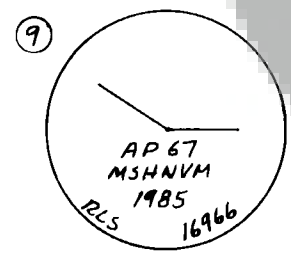

AP 67, MT. ST. HELENS NATIONAL VOLCANIC MONUMENT BOUNDARY (NOT PREVIOUSLY SET). AT THE INTERSECTION OF TOP OF RIDGE AND S. LINE OF SEC. 8, I SET A 2"x30" AL. PIPE WITH 2 1/2" AL. CAP. MKD. AS SHOWN, 26" IN GROUND. NO LIVE TREES. I SET 3 REF. MONUMENTS AS FOLLOWS:
 3/8"x30" STEEL REBAR WITH 1 1/2" AL. CAP MKD. "MSHNM 67 RM" BEARS S 19° 07' E, 31.04 FT.
 3/8"x30" STEEL REBAR WITH 1 1/2" AL. CAP MKD. "MSHNM 67 RM" BEARS S 73° 45' W, 22.30 FT.
 3/8"x30" STEEL REBAR WITH 1 1/2" AL. CAP MKD. "MSHNM 67 RM" BEARS N 16° 13' E, 34.01 FT.

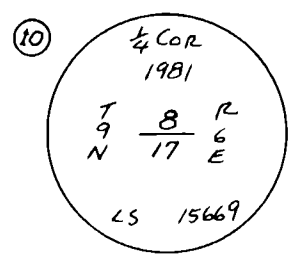

4 COR. TO SECTIONS 8 & 17, T9N, R6E
 FND. 2" GALV. IRON PIPE WITH 2 1/2" BRASS CAP MKD. AS SHOWN, GOOD CONDITION, FROM WHICH:
 30" HEMLOCK STUMP WITH VISIBLE SCRIBES BEARS S 35° 45' W, 9.9 FT.
 12" FIR SNAG, 25" HIGH, BEARS N 16° E, 12.1 FT. TO NAIL IN AXED FACE.
 (THIS IS AN RP SET BY F. PUMPHREY IN 1981)

AUDITOR'S CERTIFICATE:

FILED FOR RECORD THIS 20TH DAY OF FEBRUARY, 1986 AT 12:30 P.M. IN BOOK 2 OF SURVEYS AT PAGE 226 AT THE REQUEST OF VICTOR MCLIND.

J.M. Wilson by A. J. New Rep.
 COUNTY AUDITOR

SURVEYOR'S CERTIFICATE:

THIS MAP CORRECTLY REPRESENTS A SURVEY MADE BY ME OR UNDER MY DIRECTION IN CONFORMANCE WITH THE REQUIREMENTS OF THE SURVEY RECORDING ACT, AT THE REQUEST OF THE U.S. DEPT. OF AGRICULTURE, FOREST SERVICE, DURING JUNE, 1985.


Victor M. McLind
 REGISTERED LAND SURVEYOR - No. 16966

LEGEND

- FOUND 2" GALV. IRON PIPE WITH 2 1/2" BRASS CAP, USED FOR CONTROL
- SET 2"x30" ALUMINUM PIPE WITH 2 1/2" ALUMINUM CAP BY SURVEY
- POINT ON MONUMENT BOUNDARY, NOTHING SET (SET W.C. NEARBY AS SHOWN)
- SET 6 FT. CARSONITE POST AT ANGLE POINT IN BOUNDARY, EXCEPT AS NOTED
- MONUMENT BOUNDARY, POSTED WITH 6 FT. CARSONITE POSTS
- MONUMENT BOUNDARY, FOLLOWS DRAW OR THREAD OF STREAM. 6 FT. CARSONITE POSTS ARE SET OFF LINE ON THE NVM SIDE OF THE LINE.

NOTE: FROM AP 62 TO AP 63 THE BOUNDARY FOLLOWS A DRAW AND SMALL STREAM, AND FROM AP 63 TO AP 64 THE BOUNDARY FOLLOWS THE THREAD OF CLEARWATER CR.

MEAN MAGNETIC DECLINATION 18° 30' E.

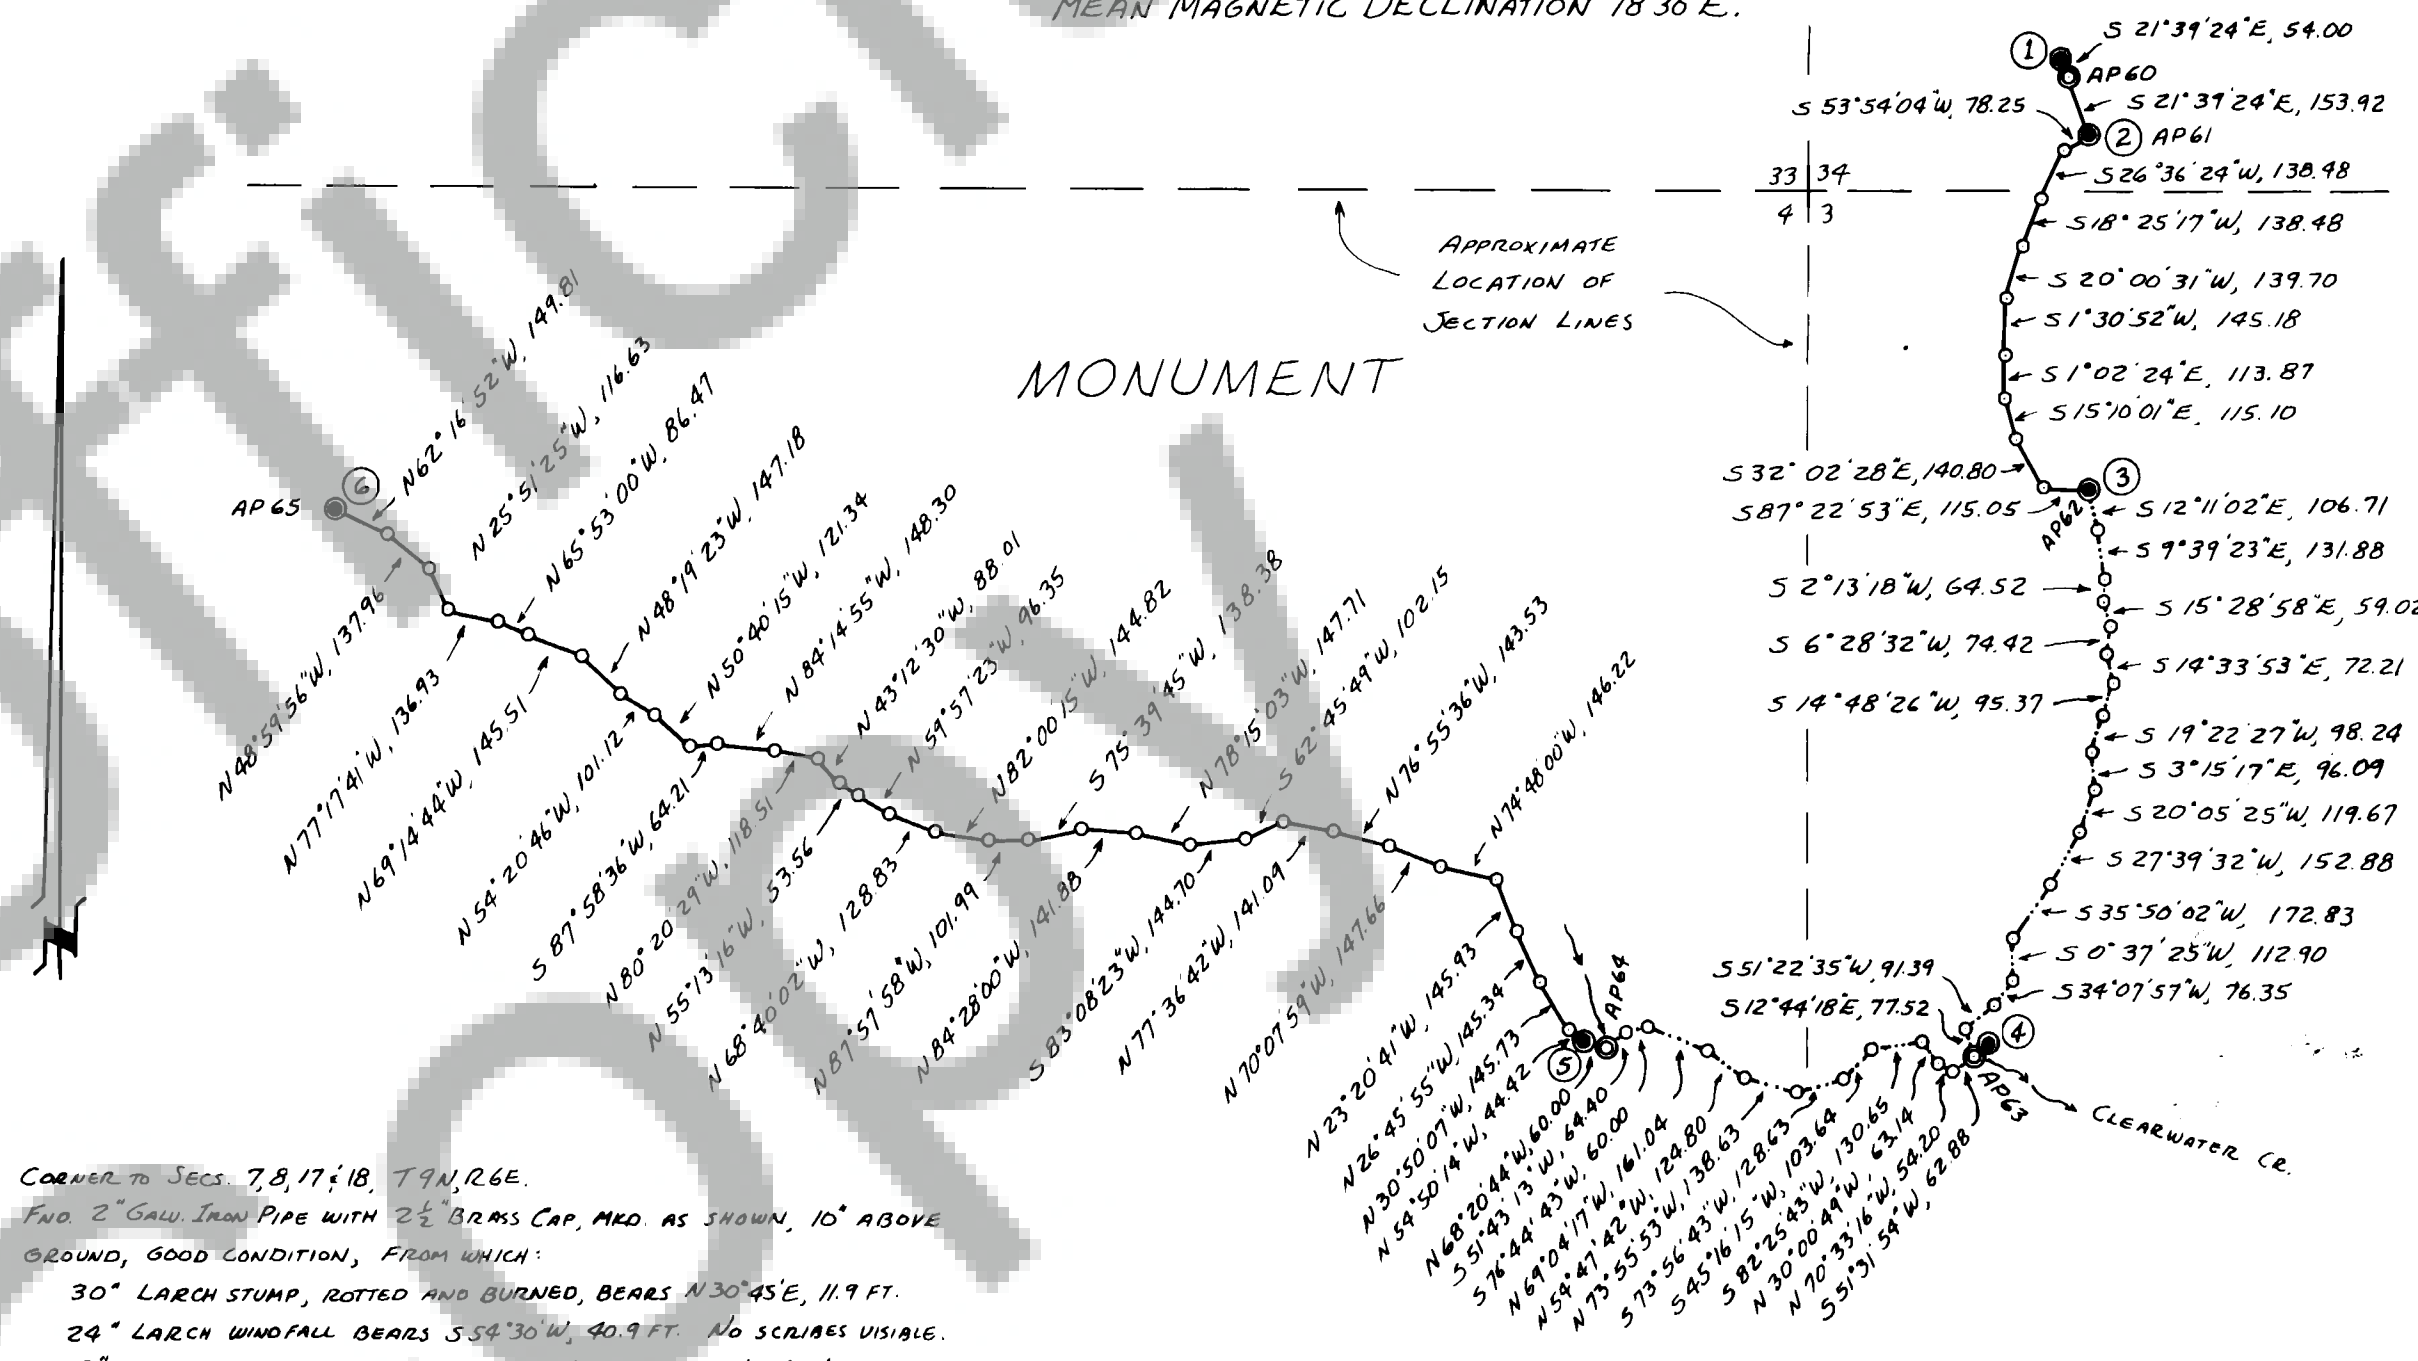

PLAT OF SURVEY MT. ST. HELENS NATIONAL VOLCANIC MONUMENT BOUNDARY

LOCATED IN SEC. 34, TION, R6E, AND IN SECS. 3, 4 & 8, T9N, R6E, W.M., SKAMANIA COUNTY, WASHINGTON

FOR
 U.S.D.A. FOREST SERVICE, REGION 6
 GIFFORD PINCHOT NATIONAL FOREST

SURVEYED BY
 VICTOR M. MCLIND, MILTON-FREEWATER, OREGON
 JUNE, 1985

NVM-NE CADASTRAL SURVEY

CONTRACT NO. 53-04H1-3-9405 N

BEARINGS TRUE, BASED ON SOLAR OBSERVATION
 SCALE: 1" = 500'