




1/4 CORNER TO SECTIONS 21 & 28, T10N, R6E
FOUND OBT, 28" HEMLOCK BLOWDOWN, SCRIBES "4 28" VISIBLE ON PARTLY
ROTTED FACE, BEARS S25°E, 37.0 FT. COULD NOT IDENTIFY OTHER OBT.
AT RECORD BEARING AND DISTANCE FROM SE. OBT. I SET A 2"x30"
AL. PIPE WITH 2 1/2" AL. CAP, MARKED AS SHOWN, 29" IN GROUND.
NO LIVE TREES IN THE AREA. I SET 2 REF. MONS. AS FOLLOWS:
5/8"x30" STEEL REBAR WITH 1 1/2" AL. CAP MKD. "4 S21 RM" BEARS
N40 1/2°E, 14.70 FT.
5/8"x30" STEEL REBAR WITH 1 1/2" AL. CAP MKD. "4 S28 RM" BEARS
S47 1/4°E, 13.70 FT.

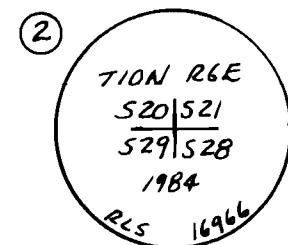


2 CORNER TO SECTIONS 20, 21, 28 & 29, T10N, R6E
FOUND 3 OBT'S AS FOLLOWS:
30" HEMLOCK BLOWDOWN, HEALED FACE, BEARS N64°45'E, 10.6 FT.
16" HEMLOCK BLOWDOWN, HEALED FACE, BEARS S43°30'W, 21.8 FT.
24" HEMLOCK SNAG, 8 FT. HIGH, OPEN FACE WITH SCRIBES "TAN R6E
S20" VISIBLE, BEARS N76°W, 19.8 FT.
AT POSITION DETERMINED FROM OBT'S I SET A 2"x30" AL. PIPE WITH
2 1/2" AL. CAP MKD. AS SHOWN, 26" IN GROUND.
NO LIVE TREES IN AREA. I SET 4 REF. MONS. AS FOLLOWS:
5/8"x30" STEEL REBAR WITH 1 1/2" AL. CAP MKD. "T10N R6E S20 RM" BEARS
N63 1/4°W, 17.77 FT.
5/8"x30" STEEL REBAR WITH 1 1/2" AL. CAP MKD. "T10N R6E S21 RM" BEARS
N24 1/4°E, 18.87 FT.
5/8"x30" STEEL REBAR WITH 1 1/2" AL. CAP MKD. "T10N R6E S28 RM" BEARS
S66 1/2°E, 15.78 FT.
5/8"x30" STEEL REBAR WITH 1 1/2" AL. CAP MKD. "T10N R6E S29 RM" BEARS
S30°W, 19.54 FT.

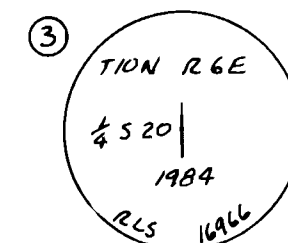


3 E. 1/4 CORNER SEC. 20 ONLY, T10N, R6E
FOUND OBT, 24" HEMLOCK WINDFALL, OPENED FACE, FOUND SCRIBES "BT",
REST OF FACE IS ROTTED, BEARS N85°E, 9.9 FT. (15 LKS.)
AT RECORD BEAR. & DIST. FROM NE. OBT I SET A 2"x30" AL. PIPE WITH
2 1/2" AL. CAP MKD. AS SHOWN, 29" IN GROUND.
NO LIVE TREES WITHIN LIMITS. I SET 2 REF. MONS. AS FOLLOWS:
5/8"x30" STEEL REBAR WITH 1 1/2" AL. CAP MKD. "4 S20 RM" BEARS
S53°47'W, 26.59 FT.
5/8"x30" STEEL REBAR WITH 1 1/2" AL. CAP MKD. "4 S20 RM" BEARS
N32°27'W, 19.44 FT.

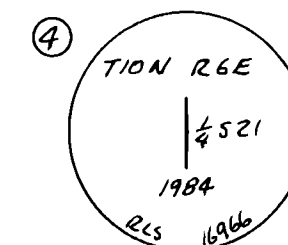


4 W. 1/4 CORNER SEC. 21 ONLY, T10N, R6E (NOT SET IN PREVIOUS SURVEYS)
AT PROPORTIONED LOCATION I SET A 2"x30" AL. PIPE WITH 2 1/2" AL.
CAP MKD. AS SHOWN, 24" IN GROUND.
NO LIVE TREES IN AREA. I SET 2 REF. MONS. AS FOLLOWS:
5/8"x30" STEEL REBAR WITH 1 1/2" AL. CAP MKD. "4 S21 RM" BEARS
N45 1/4°E, 33.09 FT.
5/8"x30" STEEL REBAR WITH 1 1/2" AL. CAP MKD. "4 S21 RM" BEARS
S14 1/4°E, 15.64 FT.

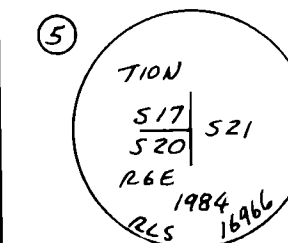


5 CORNER TO SECTIONS 17 & 20 ONLY, T10N, R6E
FOUND GRANITE STONE 20"x14"x10" MKD. "S20" ON SW. AND "S17" ON NW FACES.
OBT, 24" STUMP, NO SCRIBES VISIBLE, BEARS S56 1/2°E, 35.6 FT. (54 LKS.)
OBT, 18" HEMLOCK BLOWDOWN, PARTIAL SCRIBES, BEARS N65°W, 16.5 FT. (25 LKS.)
OBT, REMAINS OF ROTTED STUMP, BEARS S51°30'W, 4.0 FT. (6 LKS.)
RECORDED BETTS BT, 30" FIR BLOWDOWN, HEALED FACE, BEARS S87°W, 26.4 FT.
IN PLACE OF FOUND STONE I SET A 2"x30" AL. PIPE WITH 2 1/2" AL. CAP MKD. AS
SHOWN, 24" IN GROUND, AND BURIED STONE MON. ALONGSIDE.
NO LIVE TREES IN AREA. I SET 2 REF. MONS. AS FOLLOWS:
5/8"x30" STEEL REBAR WITH 1 1/2" AL. CAP MKD. "T10N R6E S17 RM" BEARS
N81 1/4°W, 16.38 FT.
5/8"x30" STEEL REBAR WITH 1 1/2" AL. CAP MKD. "T10N R6E S20 RM" BEARS
S18°W, 13.05 FT.

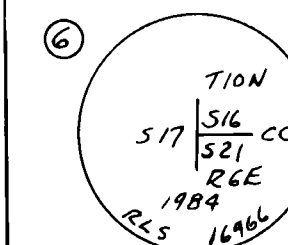


6 CLOSING CORNER TO SECTIONS 16 & 21, T10N, R6E
FOUND REMAINS OF ORIG. POST WITH A NEWER 4"x4" POST ALONGSIDE
FOUND OBT, 15" CEDAR WINDFALL, OPEN FACE WITH SCRIBES "ON6E" VISIBLE,
BEARS N73°30'E, 14.5 FT. (22 LKS.)
IN PLACE OF ROTTED POST I SET A 2"x30" AL. PIPE WITH 2 1/2" AL. CAP, MKD.
AS SHOWN, 24" IN GROUND.
NO LIVE TREES IN AREA. I SET 2 REF. MONS. AS FOLLOWS:
5/8"x30" STEEL REBAR WITH 1 1/2" AL. CAP MKD. "T10N R6E S16 RM" BEARS
N28 1/2°E, 15.09 FT.
5/8"x30" STEEL REBAR WITH 1 1/2" AL. CAP MKD. "T10N R6E S21 RM" BEARS
S58 1/4°E, 19.32 FT.

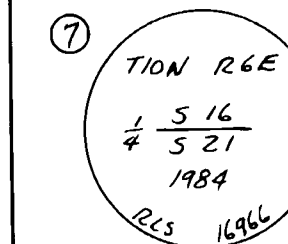


7 1/4 CORNER TO SECTIONS 16 AND 21, T10N, R6E
FOUND OBT, 24" HEMLOCK STUMP, SCRIBES "4 S16" VISIBLE, BEARS N42°E 23.1 FT.
FOUND OBT, 36" PINE STUMP, EXPOSED FACE WITH SCRIBES "4 S21 BT VISIBLE,
BEARS S38°E, 75.6 FT. (REC. S38°30'E 54 LKS.)
AT POSITION DETERMINED FROM OBT'S I SET A 2"x30" AL. PIPE WITH 2 1/2"
AL. CAP MKD. AS SHOWN, 24" IN GROUND.
NO LIVE TREES IN AREA. I SET 2 REF. MONS. AS FOLLOWS:
5/8"x30" STEEL REBAR WITH 1 1/2" AL. CAP MKD. "4 S16 RM" BEARS
N37°08'E, 21.40 FT.
5/8"x30" STEEL REBAR WITH 1 1/2" AL. CAP MKD. "4 S21 RM" BEARS
S50°06'E, 16.55 FT.

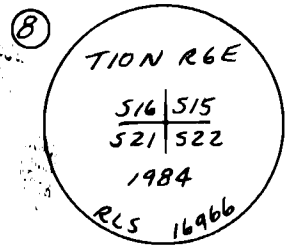


CORNER TO SECTIONS 15, 16, 21 & 22, T10N, R6E
FOUND OBT, 14" FIR SNAG, SCRIBES "R6E S15 BT" VISIBLE, BEARS N38°E, 10.0 FT.
FOUND OBT, 20" FIR SNAG, SCRIBES "6E" VISIBLE, BEARS S51°30'W, 5.4 FT.
AT POSITION DETERMINED FROM OBT'S I SET A 2"x30" AL. PIPE WITH
2 1/2" AL. CAP MKD. AS SHOWN, 24" IN GROUND.
NO LIVE TREES IN AREA. I SET 4 REF. MONS. AS FOLLOWS:
5/8"x30" STEEL REBAR WITH 1 1/2" AL. CAP MKD. "T10N R6E S15 RM" BEARS N50 1/2°E 8.53 FT.
5/8"x30" STEEL REBAR WITH 1 1/2" AL. CAP MKD. "T10N R6E S16 RM" BEARS N87°W, 17.27 FT.
5/8"x30" STEEL REBAR WITH 1 1/2" AL. CAP MKD. "T10N R6E S21 RM" BEARS S41 1/4°W, 9.05 FT.
5/8"x30" STEEL REBAR WITH 1 1/2" AL. CAP MKD. "T10N R6E S22 RM" BEARS S80°E, 21.24 FT.

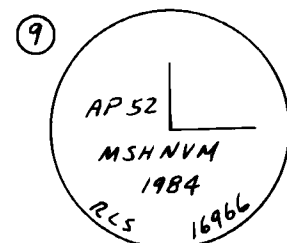


A.P. 52, NATIONAL VOLCANIC MONUMENT BOUNDARY
AT INTERSECTION OF SEC. LINE BETWEEN SECTIONS 21 & 22 AND RIDGE TOP I SET A 2"
x 30" AL. PIPE WITH 2 1/2" AL. CAP, MKD. AS SHOWN, 24" IN GROUND.
NO LIVE TREES IN AREA. I SET 3 REF. MONS. AS FOLLOWS:
5/8"x30" STEEL REBAR WITH 1 1/2" AL. CAP MKD. "MSH NVM S21 RM" BEARS S87 1/4°E 83.06 FT.
5/8"x30" STEEL REBAR WITH 1 1/2" AL. CAP MKD. "MSH NVM S21 RM" BEARS S34 1/2°W, 21.24 FT.
5/8"x30" STEEL REBAR WITH 1 1/2" AL. CAP MKD. "MSH NVM S21 RM" BEARS NORTH, 18.71 FT.

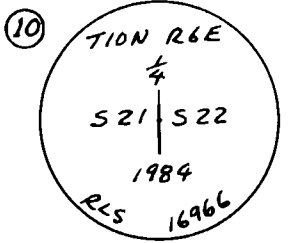

1/4 CORNER TO SECTIONS 21 & 22, T10N, R6E
FOUND HORNBLAND STONE 23"x12"x5", MKD. "4" ON W. FACE.
FOUND OBT, 18" HEMLOCK SNAG, OPEN FACE, WITH SCRIBES
"4 22T", BEARS S25 1/2°E, 11.9 FT. (REC. S23°30'E 19 LKS.)
FOUND OBT, 30" FIR SNAG, OPEN ROTTED FACE, BEARS
N41 1/2°W, 8.5 FT. (REC. N41°30'W 12 LKS.)
IN PLACE OF FOUND STONE I SET A 2"x30" AL. PIPE WITH
2 1/2" AL. CAP MKD. AS SHOWN, 24" IN GROUND.
NO LIVE TREES IN AREA. I SET 2 REF. MONS. AS FOLLOWS:
5/8"x30" STEEL REBAR WITH 1 1/2" AL. CAP MKD. "4 S21 RM" BEARS N13 1/4°W, 19.14 FT.
5/8"x30" STEEL REBAR WITH 1 1/2" AL. CAP MKD. "4 S22 RM" BEARS S64 3/4°E, 23.78 FT.

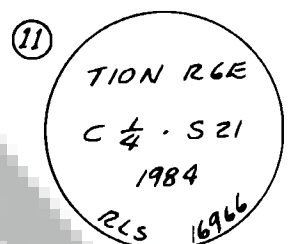

CENTER 1/4 CORNER, SEC. 21, T10N, R6E
AT CALCULATED LOCATION I SET A 2"x30" AL. PIPE WITH
2 1/2" AL. CAP MKD. AS SHOWN, 24" IN GROUND.
NO LIVE TREES IN AREA. I SET 2 REF. MONS. AS FOLLOWS:
5/8"x30" STEEL REBAR WITH 1 1/2" AL. CAP MKD. "C & S21 RM"
BEARS S35°06'E, 10.38 FT.
5/8"x30" STEEL REBAR WITH 1 1/2" AL. CAP MKD. "C & S21 RM"
BEARS N47°18'E, 20.37 FT.

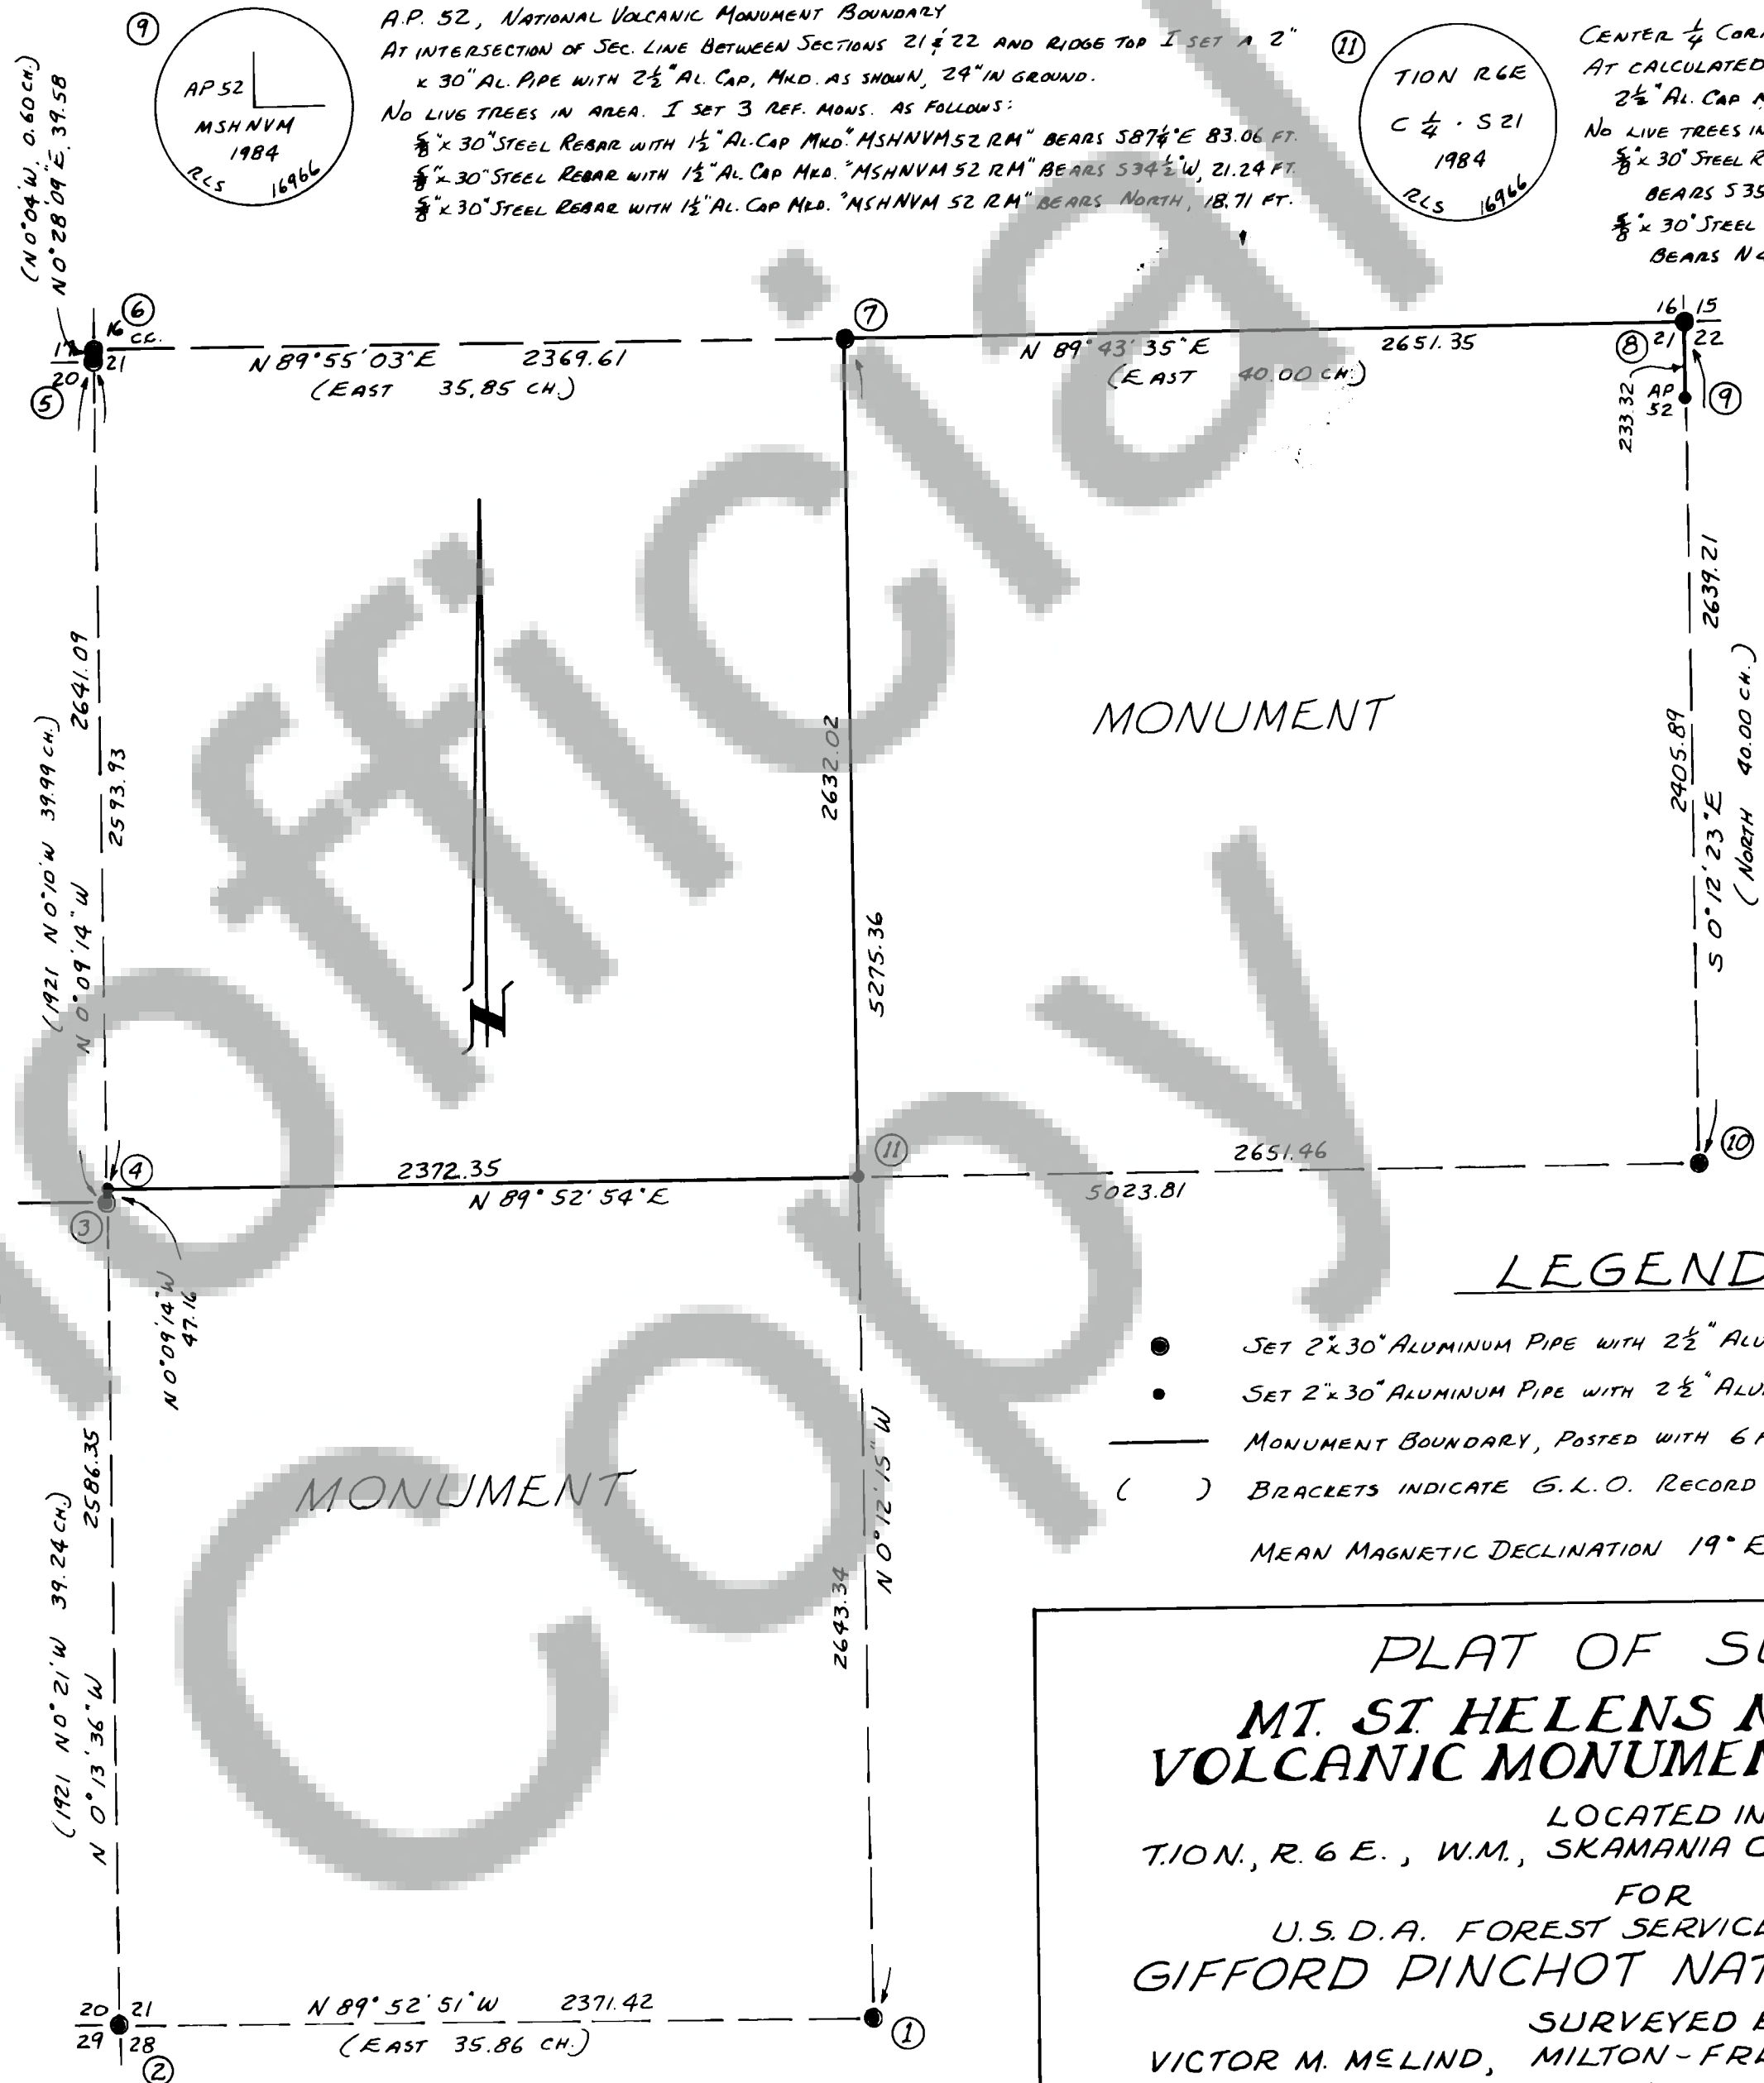

SURVEYOR'S CERTIFICATE:

THIS MAP CORRECTLY REPRESENTS
A SURVEY MADE BY ME OR UNDER
MY DIRECTION IN CONFORMANCE
WITH THE REQUIREMENTS OF THE
SURVEY RECORDING ACT, AT THE
REQUEST OF THE U.S. DEPARTMENT
OF AGRICULTURE, FOREST SERVICE,
DURING SEPTEMBER, OCTOBER,
AND NOVEMBER, 1984.

Victor M. Melind
REGISTERED LAND SURVEYOR
No. 16966



LEGEND

- SET 2"x30" ALUMINUM PIPE WITH 2 1/2" ALUMINUM CAP FROM FOUND EVIDENCE
- SET 2"x30" ALUMINUM PIPE WITH 2 1/2" ALUMINUM CAP BY SURVEY
- MONUMENT BOUNDARY, POSTED WITH 6 FT. CARSONITE POSTS
- () BRACKETS INDICATE G.L.O. RECORD
- MEAN MAGNETIC DECLINATION 19°E.

PLAT OF SURVEY
MT. ST. HELENS NATIONAL
VOLCANIC MONUMENT BOUNDARY

LOCATED IN
T10N, R6E., W.M., SKAMANIA COUNTY, WASHINGTON

FOR
U.S.D.A. FOREST SERVICE, REGION 6
GIFFORD PINCHOT NATIONAL FOREST

SURVEYED BY
VICTOR M. MELIND, MILTON-FREEWATER, OREGON
SEPTEMBER-NOVEMBER, 1984

NVM-NE CADASTRAL SURVEY

CONTRACT NO. 53-04H1-3-9405 N

BEARINGS TRUE, BASED ON SOLAR OBSERVATION
SCALE: 1"=500'

AUDITOR'S CERTIFICATE:

FILED FOR RECORD THIS 20TH DAY OF FEBRUARY, 1986
AT 12:40 P.M. IN BOOK 2 OF SURVEYS AT PAGE 228
AT THE REQUEST OF VICTOR M. MELIND

Am Olson by A. Dennis, Dep.
COUNTY AUDITOR

