
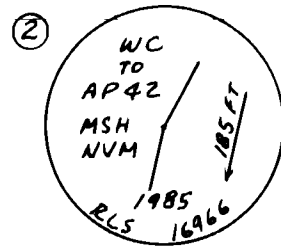


BOUNDARY TRAVERSE TABLE

AP40=1	N 17°49'28"W	111.68	42	S 62°02'51"W	138.86
2	N 53°13'59"W	145.67	43	S 65°31'06"W	149.80
3	N 29°21'20"W	112.40	44	S 37°01'29"W	185.00
4	N 61°43'34"W	129.23	AP42=45	S 37°01'29"W	53.68
5	N 83°08'43"W	149.04	46	S 47°51'55"W	149.37
6	N 89°07'38"W	147.63	47	S 44°42'22"W	135.14
7	S 72°06'25"W	147.52	48	S 58°13'11"W	105.58
8	S 52°13'37"W	149.28	49	S 57°42'12"W	145.38
9	S 76°31'41"W	145.40	50	S 71°24'47"W	150.95
10	S 77°07'59"W	148.32	51	S 70°49'41"W	143.11
11	S 49°43'04"W	138.51	52	S 68°08'07"W	142.39
12	S 53°38'14"W	140.64	53	S 50°13'13"W	145.31
13	S 12°07'26"W	43.09	54	S 48°48'21"W	115.42
14	S 41°08'12"W	61.18	55	S 64°58'26"W	137.16
15	S 40°16'04"W	120.80	56	S 74°07'23"W	119.49
16	S 86°29'18"W	147.66	57	S 21°46'52"W	141.22
17	S 80°38'34"W	107.83	58	S 21°35'05"W	135.64
18	S 50°19'02"W	146.02	59	S 31°08'01"W	116.14
19	S 75°33'45"W	125.49	AP43=60	S 72°43'29"E	148.71
20	S 66°08'06"W	145.55	61	S 88°01'37"E	116.13
21	S 43°36'35"W	140.30	62	S 89°43'51"E	106.54
22	S 59°50'49"W	133.19	63	S 29°57'32"E	139.71
23	S 50°18'23"W	142.10	64	S 53°56'05"E	149.11
24	S 56°11'03"W	142.81	65	S 45°36'06"E	142.95
25	S 65°10'00"W	140.72	66	S 35°05'16"E	136.33
26	S 69°11'46"W	110.40	67	S 14°23'31"E	43.49
27	S 53°46'57"W	129.08	68	S 2°05'29"E	146.64
28	S 50°53'47"W	31.31	69	S 18°37'38"W	150.29
29	S 49°30'12"W	77.95	70	S 41°54'43"W	145.83
30	S 49°06'32"W	24.25	71	S 41°57'32"E	150.55
31	S 49°57'02"W	139.81	72	S 44°11'40"E	86.02
32	S 52°46'09"W	142.07	73	S 42°16'38"E	147.04
33	S 45°30'10"W	135.39	74	S 37°29'16"E	147.68
34	S 42°48'15"W	133.20	75	S 56°44'52"E	149.57
35	S 45°52'45"W	139.52	76	S 74°12'16"E	122.55
36	S 43°43'12"W	135.04	77	S 28°54'55"E	88.21
37	S 51°54'34"W	136.28	78	S 66°16'02"E	148.06
38	S 59°46'12"W	142.07	79	S 17°28'52"E	142.24
39	S 44°32'17"W	144.90	80	S 28°03'34"E	133.68
40	S 48°20'44"W	123.72	81	S 13°12'22"E	137.27
41	S 50°20'04"W	141.86	82	S 24°24'41"E	53.33
42			44-A=83		

NOTE:

AP 42 IS IN CENTER OF GREEN RIVER. SET WITNESS CORNER ON RT. BANK. WITNESS CORNER IS ALSO AN ANGLE POINT IN BOUNDARY.

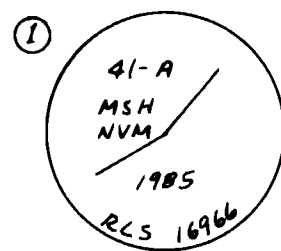

41-A, MT. ST. HELENS NATIONAL VOLCANIC MONUMENT BOD. SET 2"x30" AL. PIPE WITH 2 1/2" AL. CAP, MKD. AS SHOWN, 26" IN GROUND. NO LIVE TREES IN THE AREA.

I SET 3 REFERENCE MONUMENTS AS FOLLOWS:

1/2"x30" STEEL REBAR WITH 1 1/2" AL. CAP MKD. "MSH NVM 41A RM" BEARS S 19°12'E, 17.98 FT.

1/2"x30" STEEL REBAR WITH 1 1/2" AL. CAP MKD. "MSH NVM 41A RM" BEARS N 49°58'W, 28.68 FT.

1/2"x30" STEEL REBAR WITH 1 1/2" AL. CAP MKD. "MSH NVM 41A RM" BEARS S 88°03'E, 15.60 FT.

WITNESS CORNER TO AP 42, MT. ST. HELENS NAT. VOLCANIC MON. BOD.


SET 2"x30" AL. PIPE WITH 2 1/2" AL. CAP, MKD. AS SHOWN, 26" IN GROUND, IN A STONE MOUND, FROM WHICH I SET 3 REF. MONS. AS FOLLOWS:

1/2"x30" STEEL REBAR WITH 1 1/2" AL. CAP MKD. "MSH NVM 42 RM" BEARS S 17°45'E, 15.39 FT.

1/2"x30" STEEL REBAR WITH 1 1/2" AL. CAP MKD. "MSH NVM 42 RM" BEARS N 57°56'E, 23.19 FT.

1/2"x30" STEEL REBAR WITH 1 1/2" AL. CAP MKD. "MSH NVM 42 RM" BEARS N 42°11'W, 52.28

AP 42 (IN CENTER OF RIVER) BEARS S 37°01'29"W, 185.00 FT.

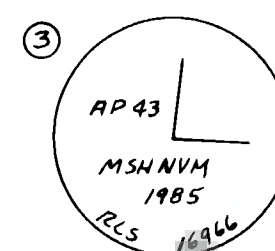

AP 43, MT. ST. HELENS NATIONAL VOLCANIC MONUMENT BOD.


SET 2"x30" AL. PIPE WITH 2 1/2" AL. CAP, MKD. AS SHOWN, 26" IN GROUND FROM WHICH I ESTABLISHED 2 BT'S AND 1 REF. MON. AS FOLLOWS:

6" HEMLOCK, SCRIBED "MSH NVM 43 BT" BEARS S 47°W, 67.4 FT.

9" HEMLOCK, SCRIBED "MSH NVM 43 BT" BEARS S 89°W, 104.2 FT.

1/2"x30" STEEL REBAR MKD. "MSH NVM 43 RM" BEARS N 72°43'E, 24.40 FT.

NOTE: FOR CORNERS NUMBERED ④, ⑤, AND ⑥, SEE MY SURVEYS FOR USDA. FOREST SERVICE FILED SAME DATE AS THIS PLAT.

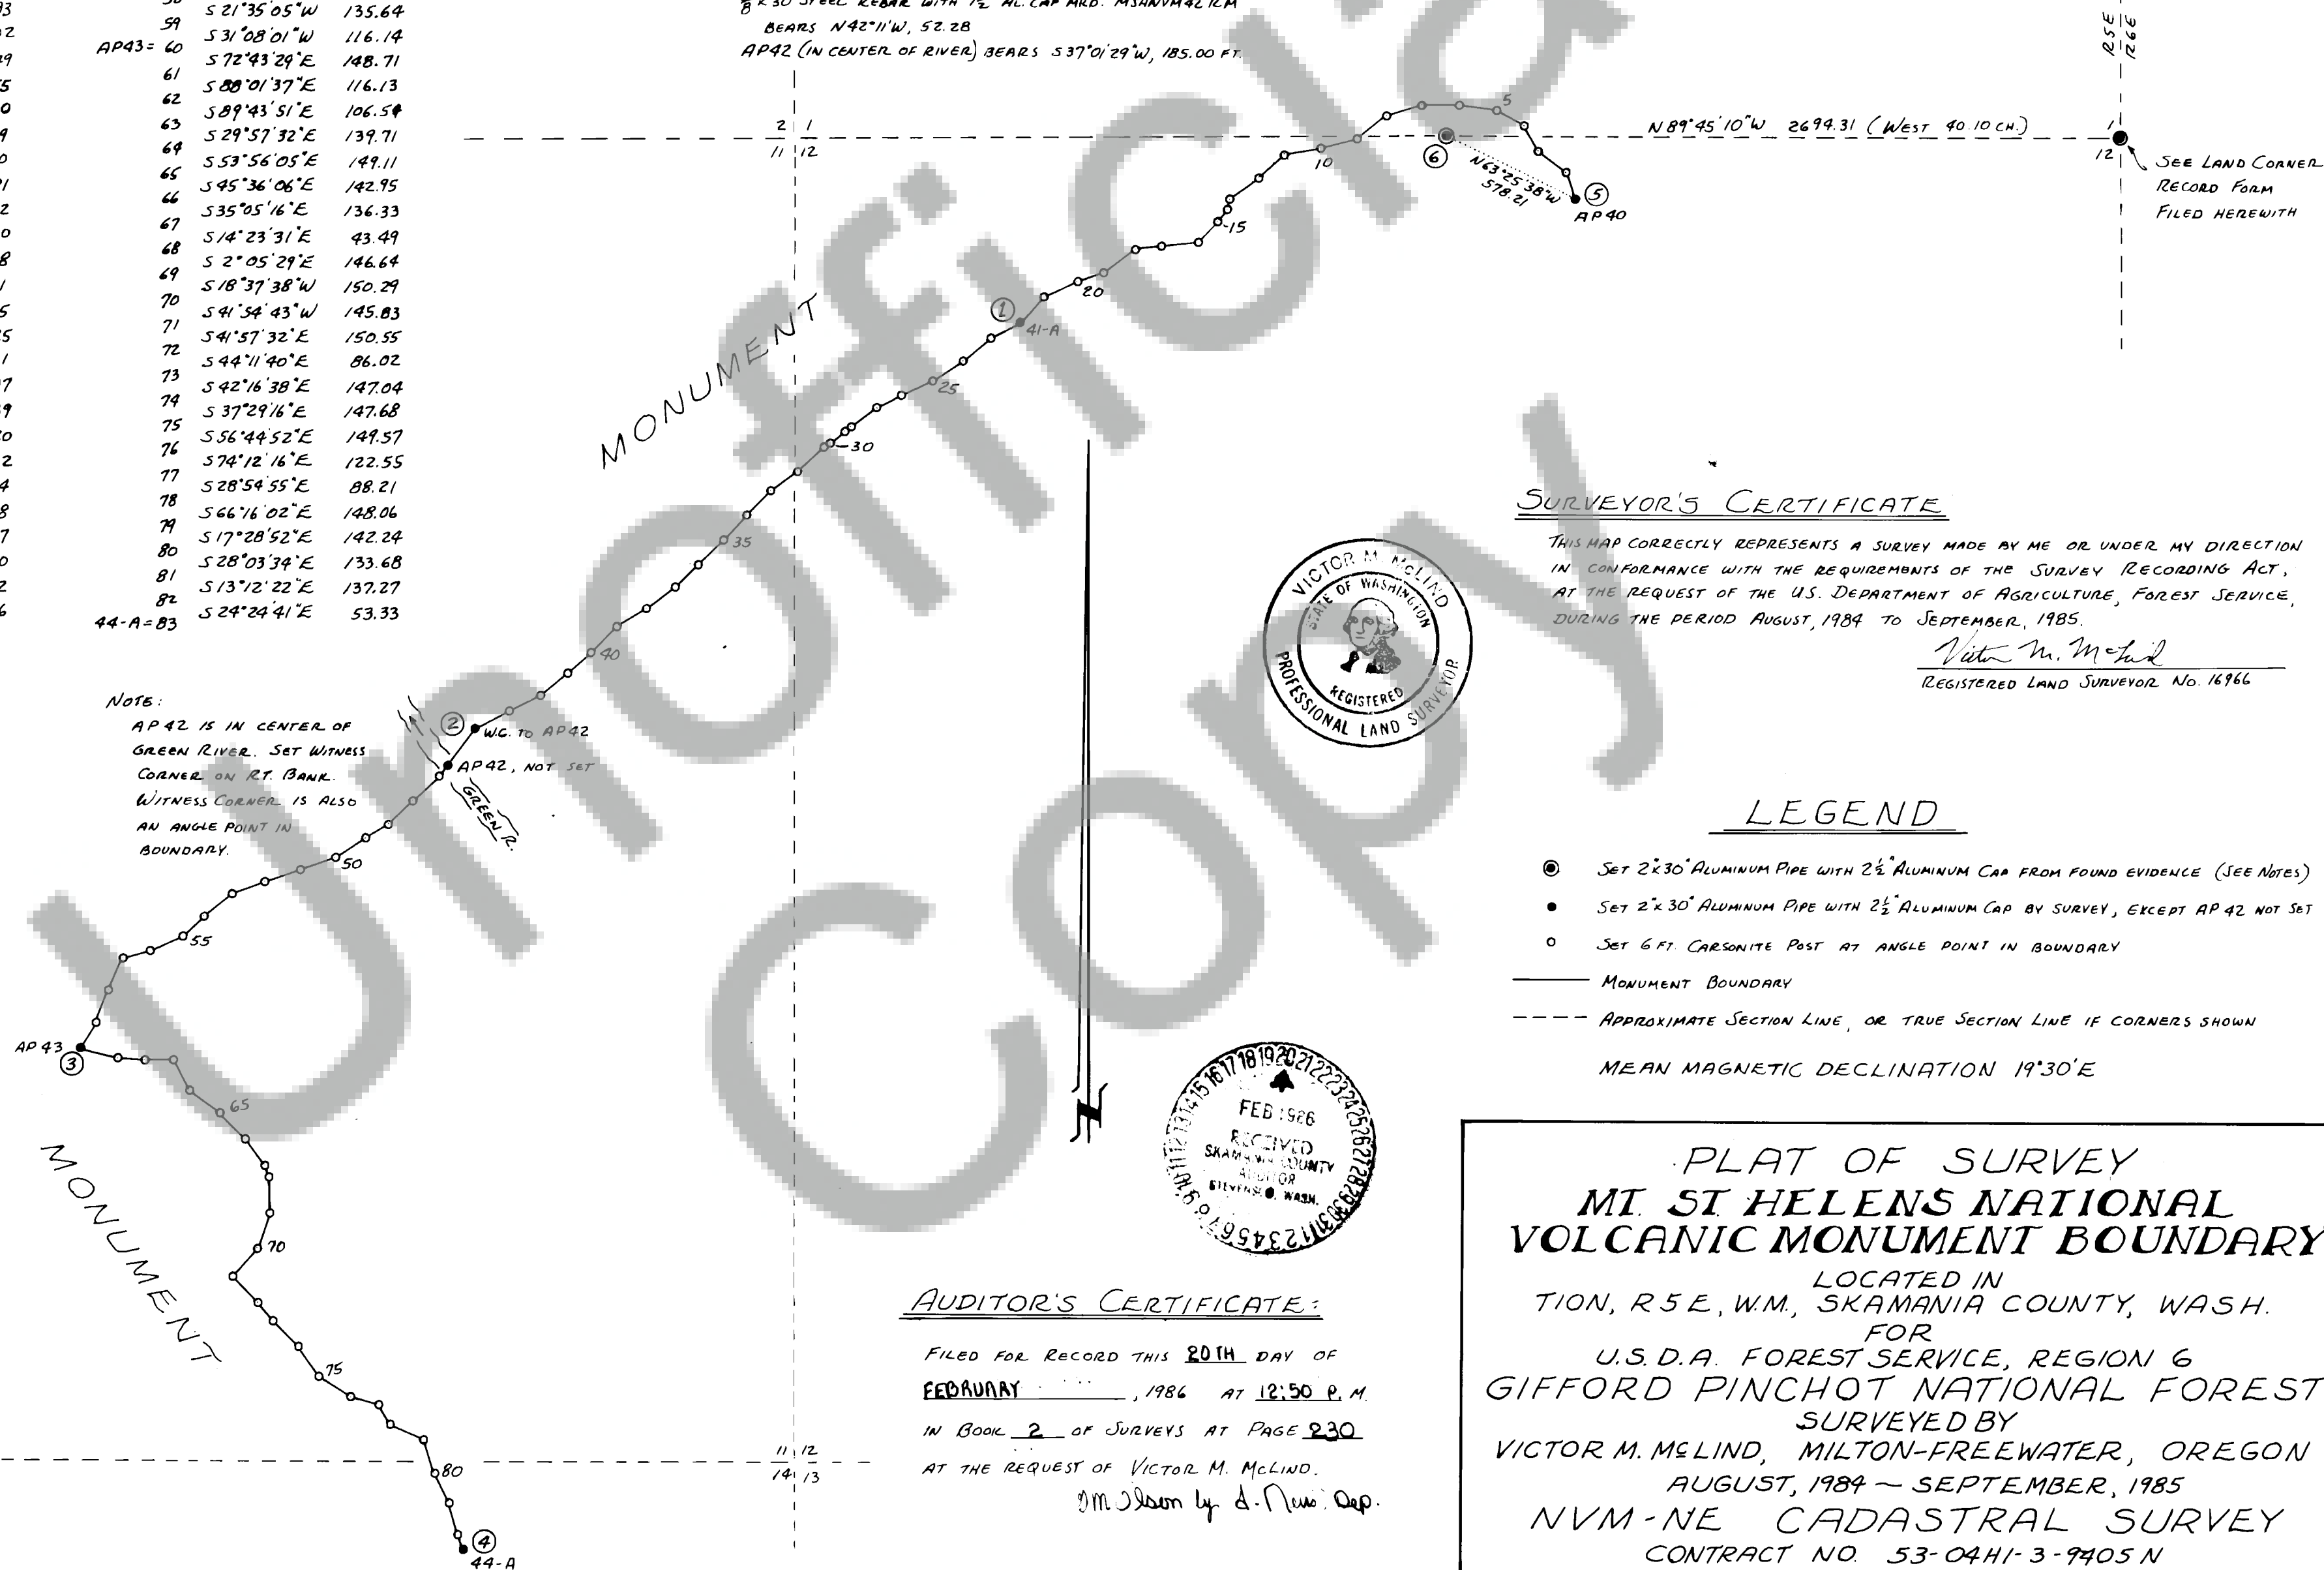

SURVEYOR'S CERTIFICATE

THIS MAP CORRECTLY REPRESENTS A SURVEY MADE BY ME OR UNDER MY DIRECTION IN CONFORMANCE WITH THE REQUIREMENTS OF THE SURVEY RECORDING ACT, AT THE REQUEST OF THE U.S. DEPARTMENT OF AGRICULTURE, FOREST SERVICE, DURING THE PERIOD AUGUST, 1984 TO SEPTEMBER, 1985.

Victor M. McLind
REGISTERED LAND SURVEYOR No. 16966

LEGEND

- SET 2"x30" ALUMINUM PIPE WITH 2 1/2" ALUMINUM CAP FROM FOUND EVIDENCE (SEE NOTES)
 - SET 2"x30" ALUMINUM PIPE WITH 2 1/2" ALUMINUM CAP BY SURVEY, EXCEPT AP 42 NOT SET
 - SET 6 FT CARBONITE POST AT ANGLE POINT IN BOUNDARY
 - MONUMENT BOUNDARY
 - APPROXIMATE SECTION LINE, OR TRUE SECTION LINE IF CORNERS SHOWN
- MEAN MAGNETIC DECLINATION 19°30'E

AUDITOR'S CERTIFICATE:

FILED FOR RECORD THIS 20TH DAY OF
FEBRUARY, 1986 AT 12:50 P.M.
IN BOOK 2 OF SURVEYS AT PAGE 230
AT THE REQUEST OF VICTOR M. McLIND.
Jm Olson by d. New Dep.

PLAT OF SURVEY MT. ST. HELENS NATIONAL VOLCANIC MONUMENT BOUNDARY

LOCATED IN
TION, R 5 E, W.M., SKAMANIA COUNTY, WASH.

FOR
U.S.D.A. FOREST SERVICE, REGION 6
GIFFORD PINCHOT NATIONAL FOREST
SURVEYED BY
VICTOR M. McLIND, MILTON-FREEWATER, OREGON
AUGUST, 1984 ~ SEPTEMBER, 1985
NVM-NE CADASTRAL SURVEY
CONTRACT NO. 53-04H1-3-9405 N
BEARINGS TRUE, BASED ON SOLAR OBSERVATION
SCALE: 1" = 500'