

101367

FILED FOR RECORD
SKAMAHIA CO. WASH
BY *John G. Lawson*
JUN 24 4 47 PM '86
AUDITOR
GARY M. OLSON

SURVEY OF A PORTION OF THE NORTH LINE OF THE SE 1/4 OF SEC. 27, T 2 N, R 6 E, WM.

CALC. POSITION FROM
SURVEY REFERENCE NO. 2

CALC. POSITION BY
SINGLE PROPORTION

CALC. POSITION FROM
SURVEY REFERENCE NO. 1


CALC. POSITION
BY SINGLE
PROPORTION

CALC. POSITION BY
SINGLE PROPORTION

DNR CON. MON.

CALC. BY SINGLE PROPORTION

FD. 3/4" I.P.

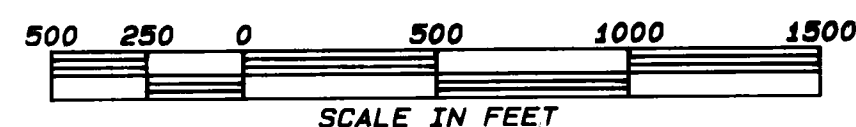

SURVEY REFERENCE

1. BK. 1, PG. 257, OLSON ENGINEERING
2. BK. 1, PG. 82, OLSON ENGINEERING
3. BK. 1, PG. 139, OLSON ENGINEERING

LEGEND

- FOUND MONUMENT
- SET 1/2 INCH IRON ROD

APPROXIMATE CENTERLINE OF
WOODARD CREEK ROAD

- SET 1/2" I.R. W/ LAWSON CAP
- RP's
1. 44.45' S60E TO RR SPIKE SET @ BASE OF 20" DOUGLAS FIR W/ RP TAG
 2. 47.56' NORTH TO NAIL SET @ BASE OF 36" DOUGLAS FIR W/ RP TAG

FD. 1/2" I.R.
W/ OLSON CAP

LINE BEARING DISTANCE
1 N 00°39'05"E 267.77

1 INCH = 500 FEET
BASIS OF BEARINGS
EAST LINE OF THE
NE 1/4 OF SEC. 27

SURVEYOR'S CERTIFICATE

This map correctly represents a survey made by me or under my direction in conformance with the requirements of the Survey Recording Act at the request of ROY ELMER in OCTOBER 19 85



John G. Lawson
JOHN G. LAWSON 11989
Professional Land Surveyor

AUDITOR'S CERTIFICATE

Filed for record this 24th day of June 1986 at 4:47 P.M.
in Book 2 of Surveys at Page 238 at the request of LAWSON LAND SURVEYING


G. Johnson
Deputy County Auditor



LAWSON LAND SURVEYING
Y-PLAZA 14812-A NE 4th PLAIN RD
VANCOUVER, WASHINGTON 98862
PHONE (206)-258-8008


SCALE: 1 IN. = 500 FT DRAWN BY: 7580A JOB No. 105-84-270208-10543A
DATE: JAN 85 CHECKED BY: JGL SHEET 1 OF 2

PRICE ROAD

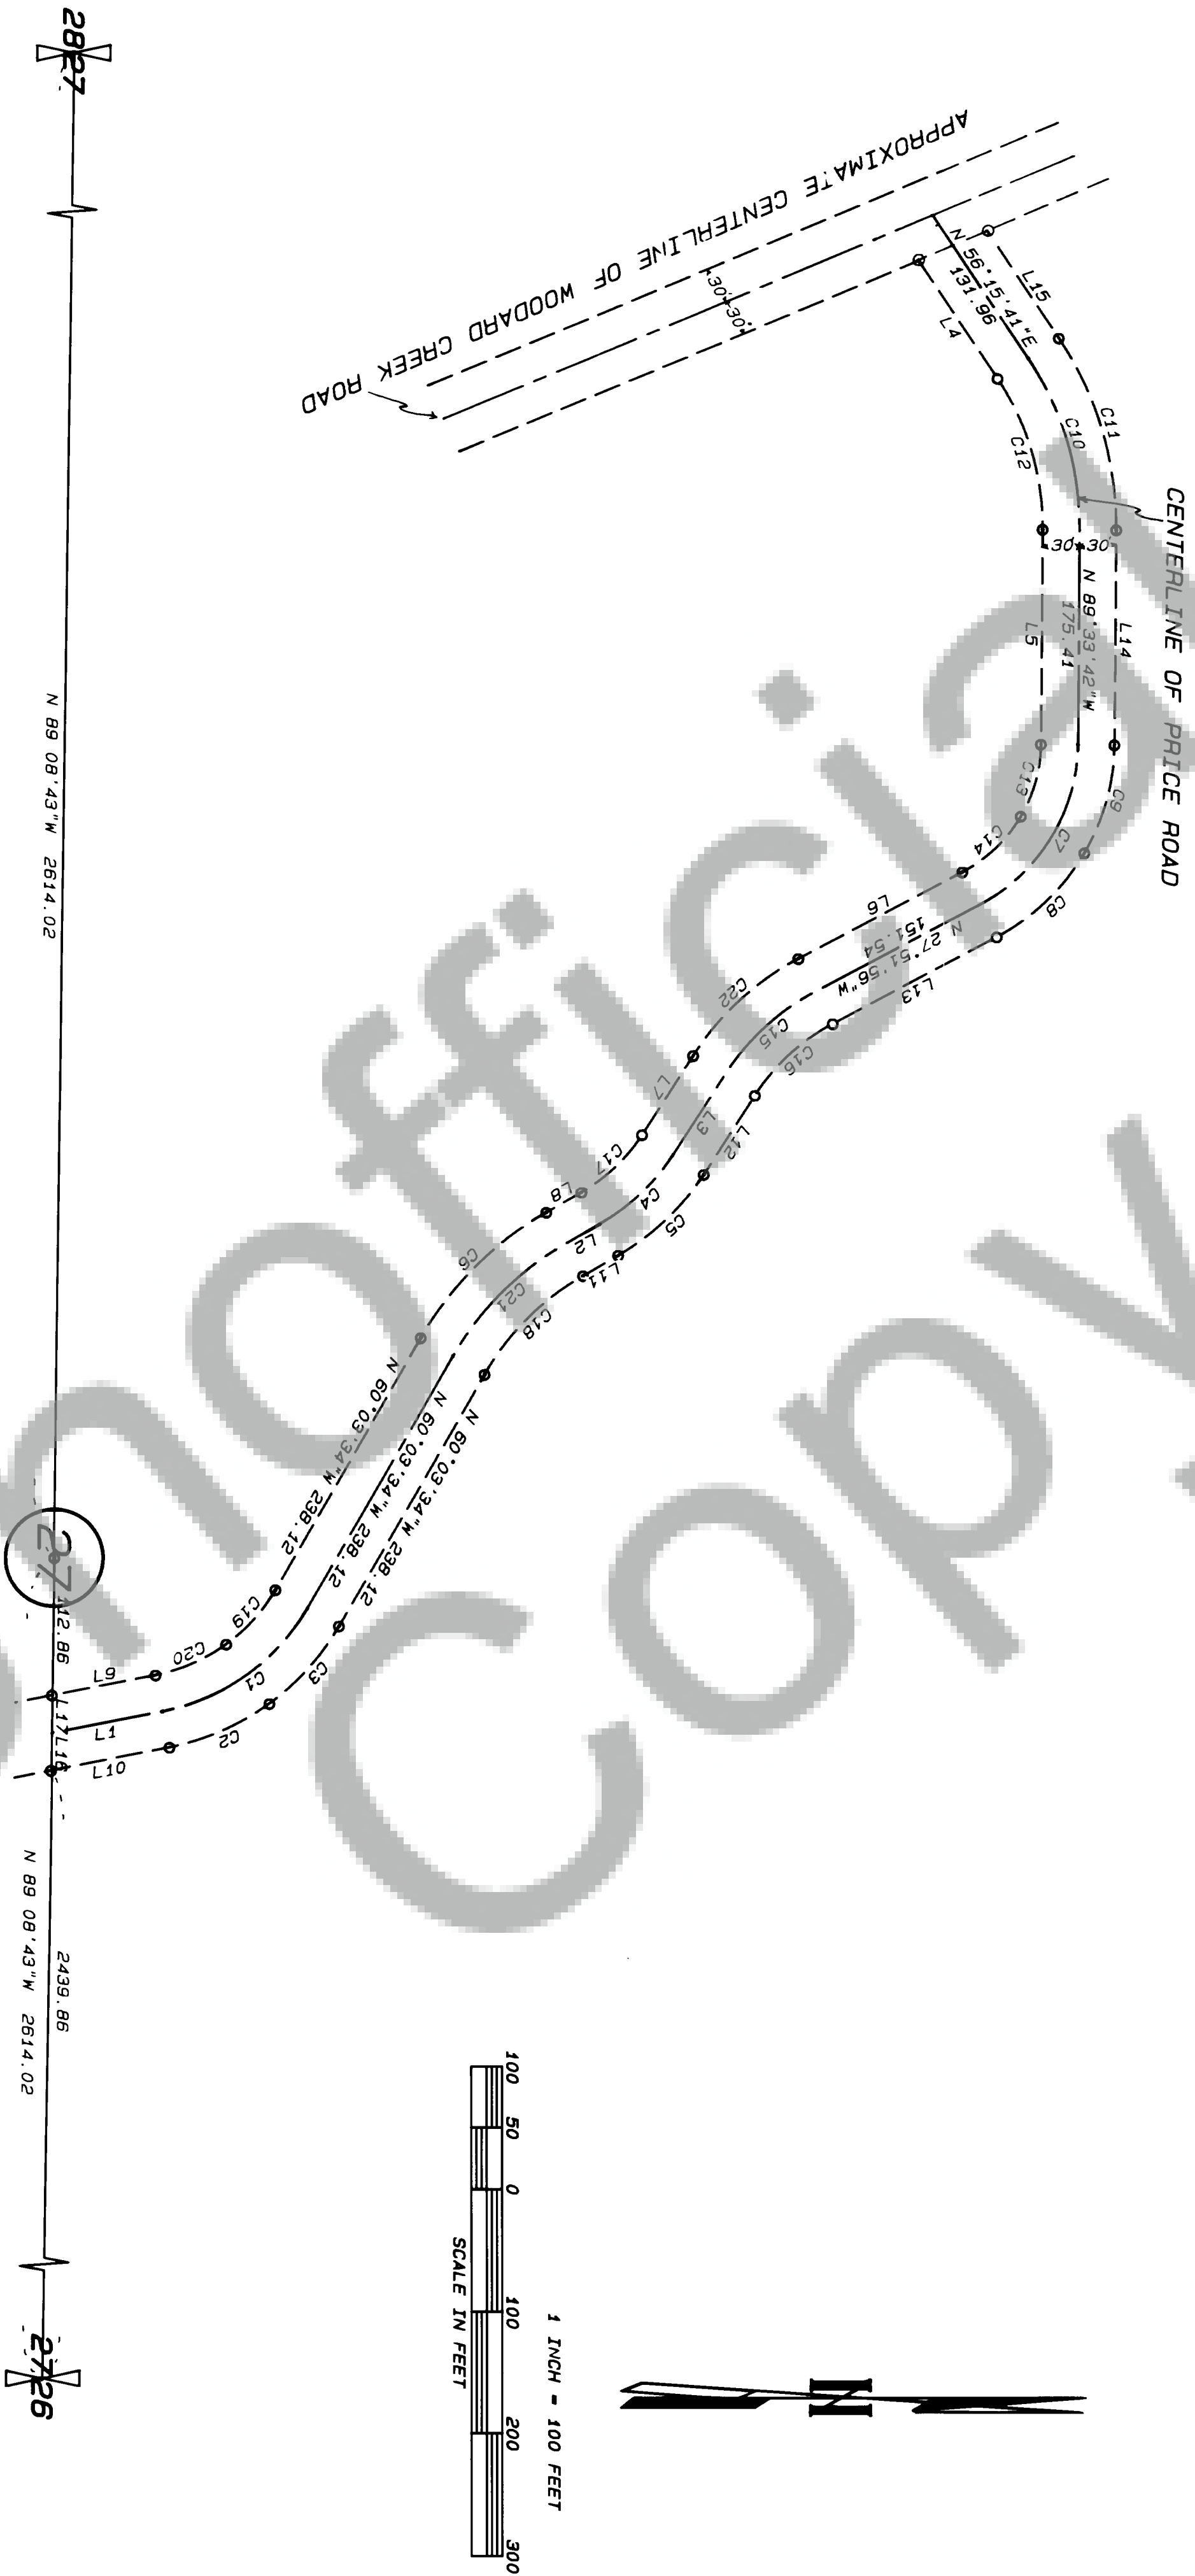

LINE	BEARING	DISTANCE	CURVE	DELTA	RADIUS	ARC	TANGENT
1	N 11° 00' 15" W	92.60	1	49° 03' 19"	175.00	149.83	79.85
2	N 30° 04' 37" W	33.11	2	25° 05' 45"	205.00	89.79	45.63
3	N 57° 17' 29" W	77.36	3	23° 57' 34"	205.00	85.73	43.50
4	N 56° 15' 41" E	107.23	4	27° 12' 52"	175.00	83.12	42.36
5	N 89° 33' 42" W	175.41	5	27° 12' 52"	205.00	97.37	49.62
6	N 27° 51' 56" W	151.54	6	29° 58' 57"	280.00	146.52	74.98
7	N 57° 17' 29" W	77.36	7	61° 41' 47"	150.00	161.52	89.59
8	N 30° 04' 37" W	33.11	8	31° 59' 07"	180.00	100.48	51.59
9	N 11° 00' 15" W	86.30	9	29° 42' 40"	180.00	93.34	47.74
10	N 11° 00' 15" W	98.90	10	34° 10' 37"	250.00	149.12	76.85
11	N 30° 04' 37" W	33.11	11	34° 10' 37"	280.00	167.02	86.08
12	N 57° 17' 29" W	77.36	12	34° 10' 37"	220.00	131.23	67.63
13	N 27° 51' 56" W	151.54	13	29° 42' 40"	120.00	62.23	31.83
14	N 89° 33' 42" W	175.41	14	31° 59' 07"	120.00	66.99	34.39
15	N 56° 15' 41" E	95.57	15	29° 25' 33"	170.00	102.72	52.52
16	N 89° 08' 43" W	30.65	16	29° 25' 33"	145.00	87.31	44.64
17	N 89° 08' 43" W	30.65	17	27° 12' 52"	145.00	88.87	35.10
18	N 89° 08' 43" W	30.65	18	29° 58' 57"	220.00	115.12	58.91
19	N 89° 08' 43" W	30.65	19	23° 57' 34"	145.00	60.63	30.77
20	N 89° 08' 43" W	30.65	20	25° 05' 45"	250.00	130.82	66.95
21	N 89° 08' 43" W	30.65	21	29° 58' 57"	230.00	118.12	60.39
22	N 89° 08' 43" W	30.65	22	29° 25' 33"	230.00	118.12	60.39

LEGEND
□ FOUND MONUMENT
○ SET 1/2 INCH IRON ROD

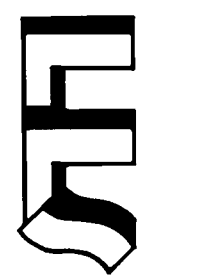

LAWSON LAND SURVEYING
Y-PLAZA 14612-A NE 4th PLAIN RD
VANCOUVER, WASHINGTON 98662
PHONE (206) -256-8008

SCALE: 1 IN. = 100 FT. DRAWN BY: 75604 JOB NO. 105-84-270208-10543A
DATE: JUN 85 CHECKED BY: JGL SHEET 2 OF 2