


*SURVEY OF A PORTION OF THE
NE 1/4 OF THE NW 1/4 OF
SEC. 34, T 2 N, R 5 E, WM.*

3/4" I.P. SET IN
SURVEY REF. #1

CALC. FROM SURVEY REF. #1

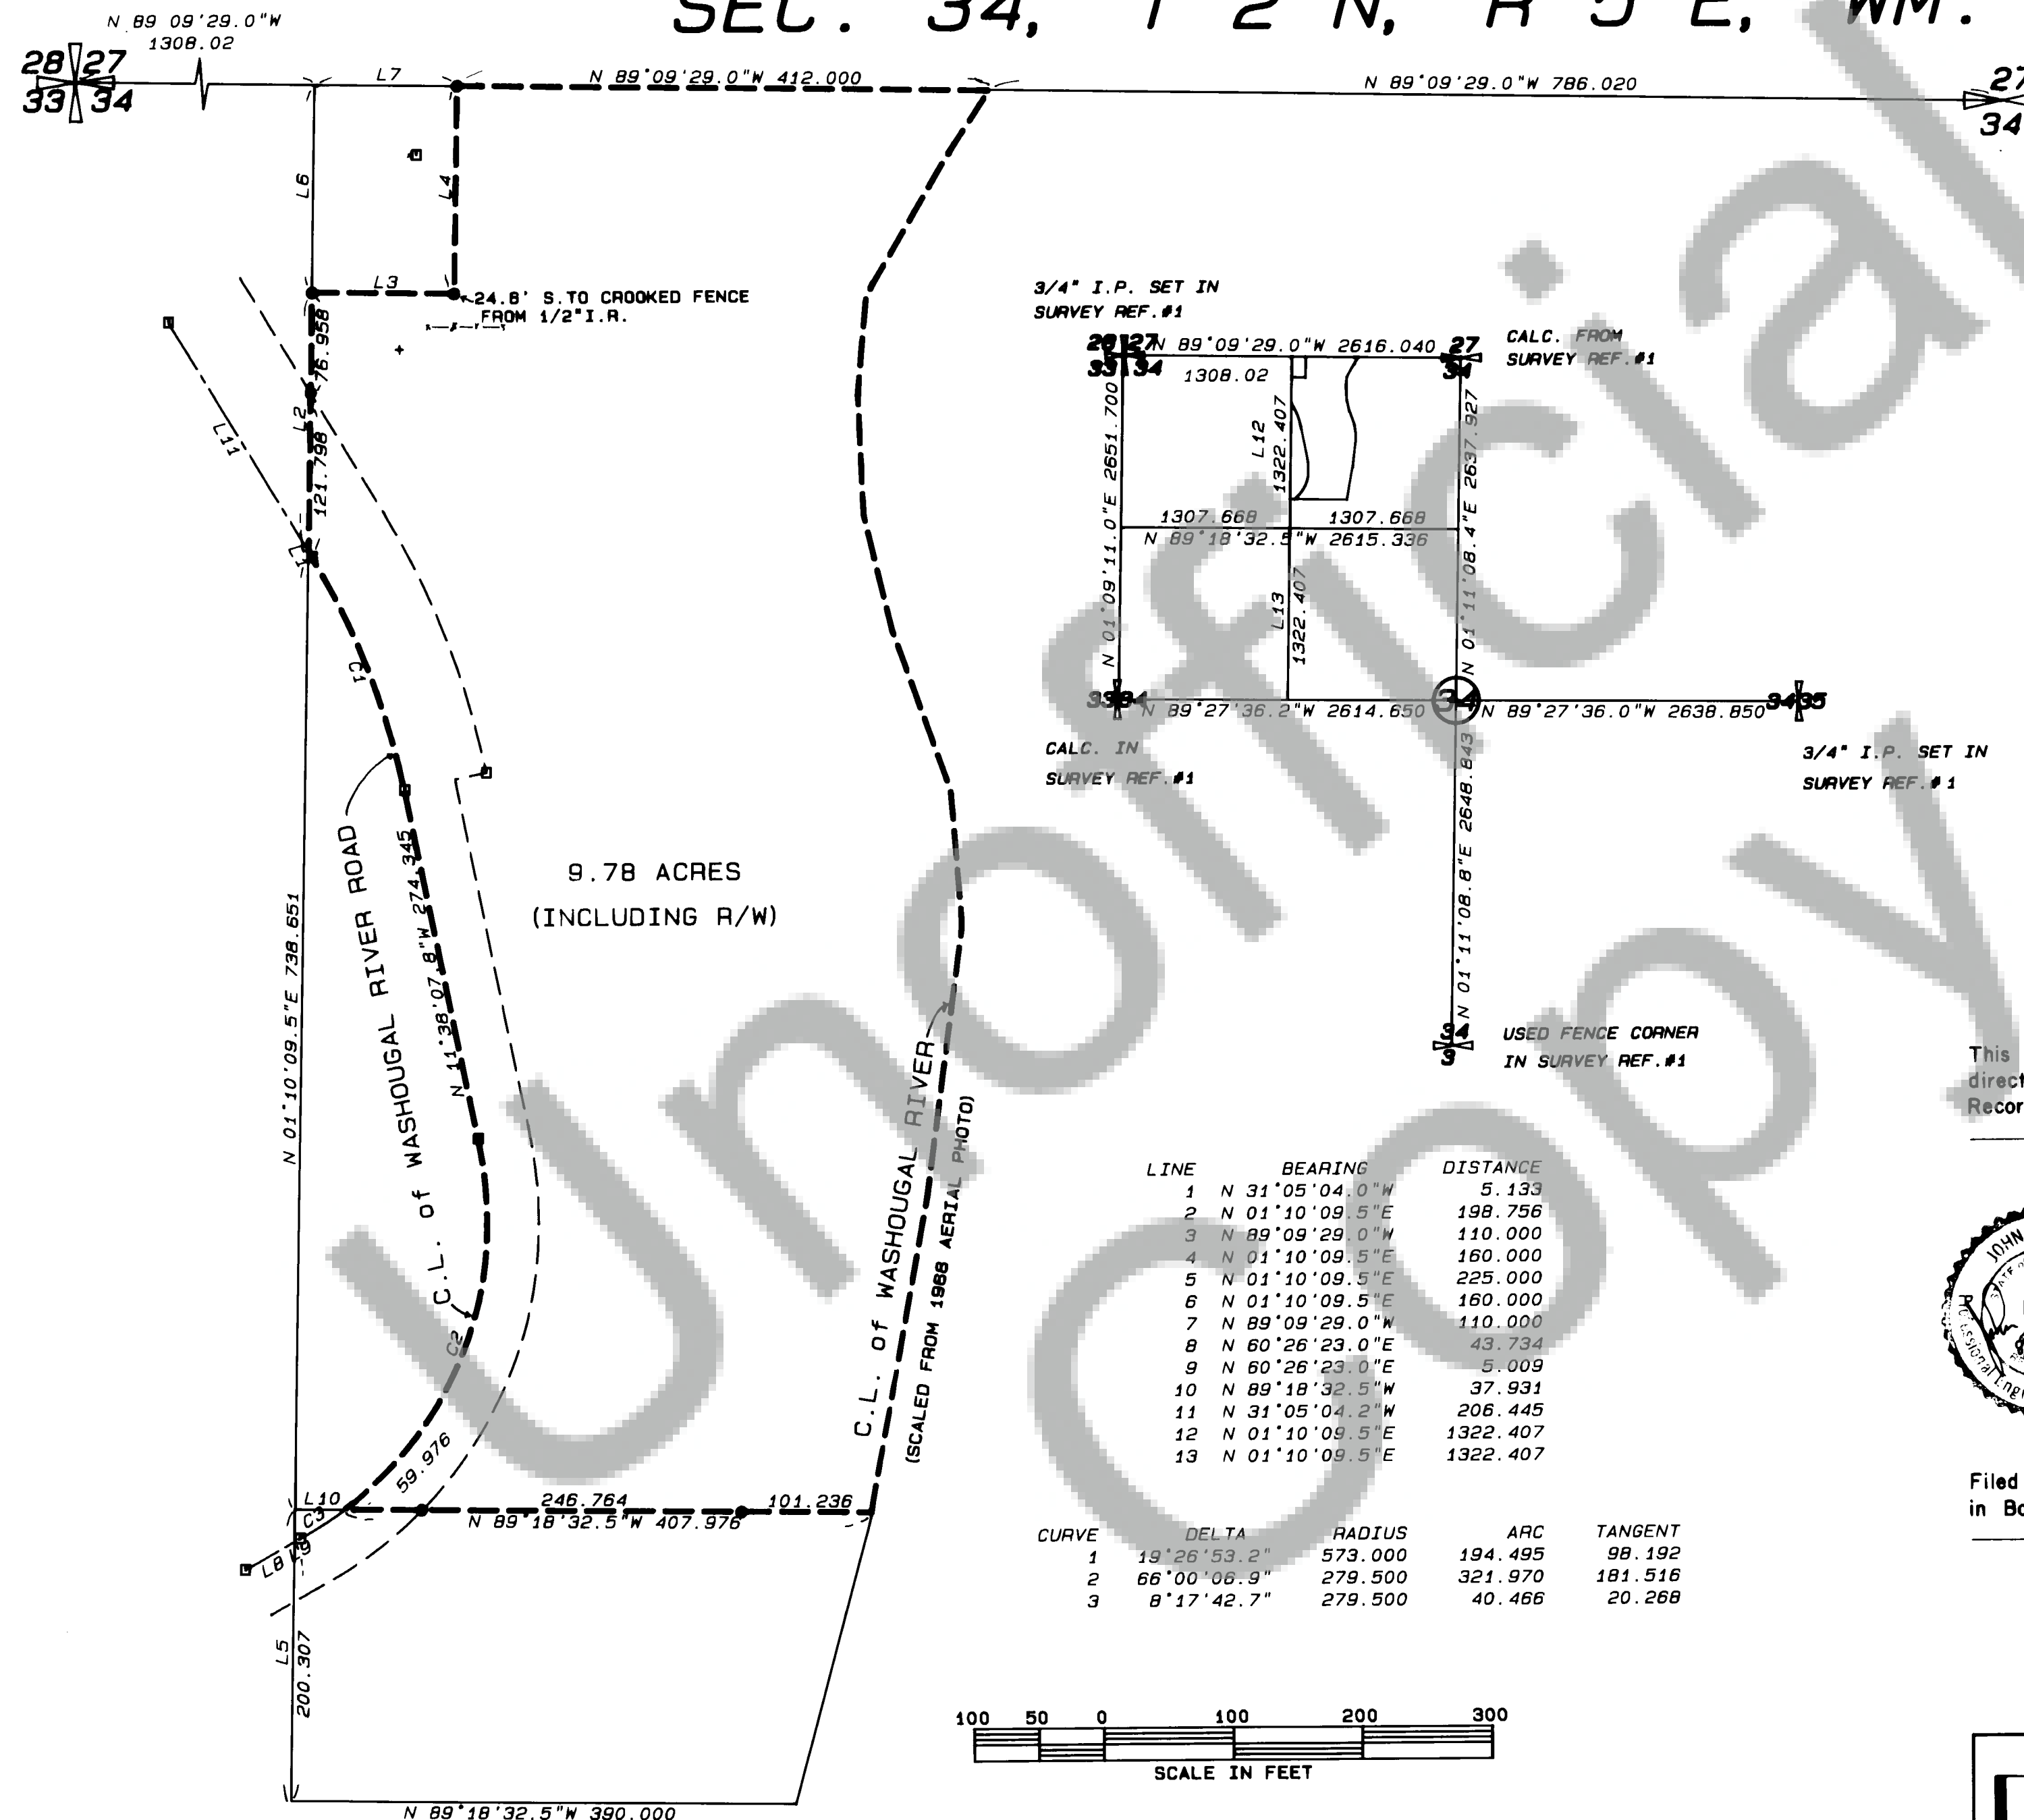


1 INCH = 100 FEET
BASIS OF BEARINGS
EAST LINE OF THE
NW 1/4 OF SEC. 34

SURVEYOR'S CERTIFICATE

This map correctly represents a survey made by me or under my direction in conformance with the requirements of the Survey Recording Act at the request of BARBARA CODY in APRIL 19 84


JOHN G LAWSON **11989**
Professional Land Surveyor

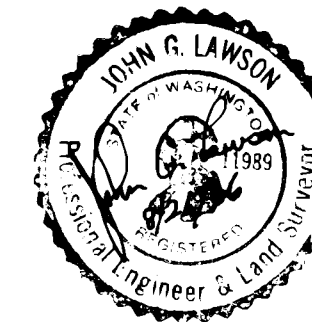

AUDITOR'S CERTIFICATE

Filed for record this _____ day of _____ 19____ at _____ M.
in Book _____ of Surveys at Page _____ at the request of _____
LAWSON LAND SURVEYING

Deputy County Auditor

DEED REFERENCE

GRANTOR: ALBERT B. & BARBARA H. IBEN
GRANTEE: BARBARA H. IBEN
DATED MAY 6, 1975
AF NO: BK. 89, PG 750

SURVEY REFERENCE

1. BK. 1, PG 210, OLSON ENGINEERING
2. SKAMANIA CO. PLAN & PROFILE
CO. RD. 1108 M.P. 2.52 TO M.P. 3.48
3. LANSON LAND SURVEYING SEC. 33 FOR OLE ERICKSON

LEGEND

- FOUND SKAM. CO. MONUMENT
0 SET 1/2 INCH IRON ROD



LAWSON LAND SURVEYING
Y-PLAZA 14612-A 4th PLAIN RD.
VANCOUVER, WASHINGTON 98662
PHONE 1-(206)-256-8008

SCALE: 1 IN. = 100 FT. DRAWN BY: 75804 JOB No. 48-84-340205-4884AR
DATE: AUG 84 CHECKED BY: JGL SHEET 1 OF 1