


101959

SURVEY OF A PORTION OF THE SOUTHEAST AND
NORTHEAST QUARTERS OF SECTION 18, T1N, R5E, W.M.
SKAMANIA COUNTY, WASHINGTON.

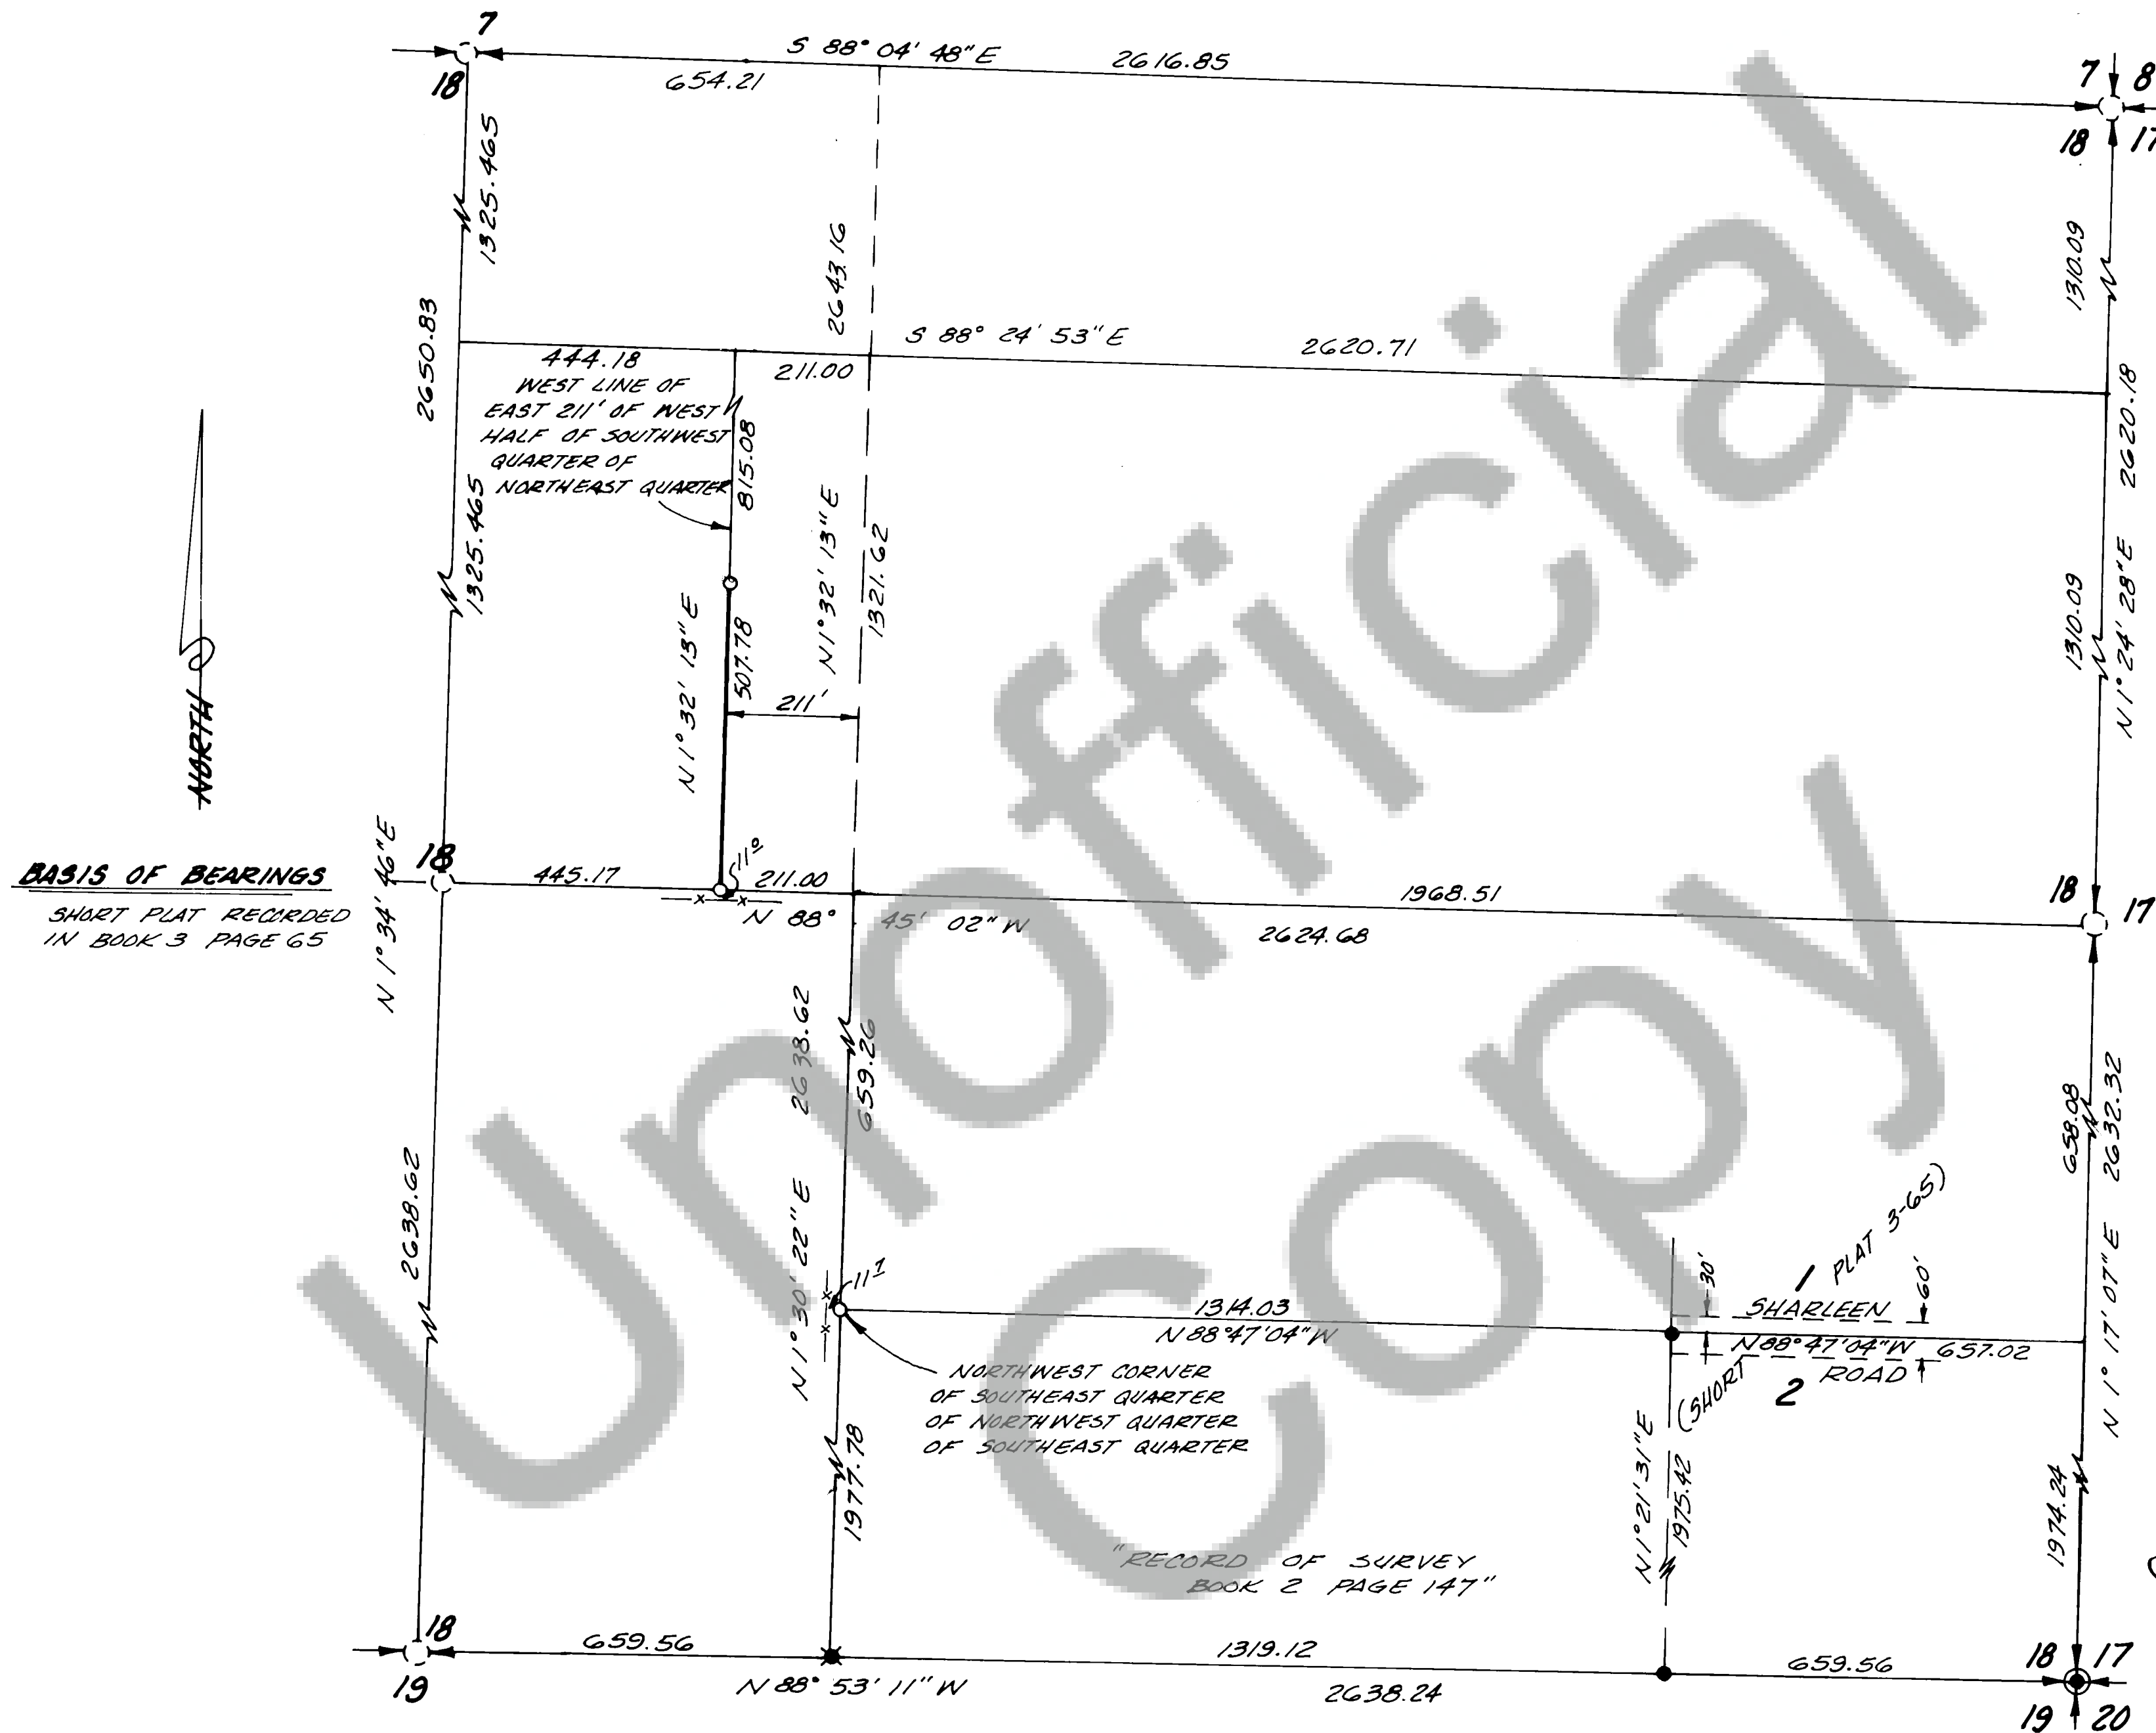

FILED FOR RECORD
SKAMANIA COUNTY
OCT 2 1 58 PM '86
T. Swart
CARY M. OLSON

THOMAS P. SWART
PROFESSIONAL LAND SURVEYOR #16929



AUDITOR'S CERTIFICATE

FILED FOR RECORD THIS 2 DAY
OF Oct 1986 AT 1:58 P.M.
IN BOOK 2 OF SURVEY AT PAGE 248
AT THE REQUEST OF THOMAS P. SWART.

Cary M. Olson
COUNTY AUDITOR

SCALE: 1"=200' DRAWN BY: D.H.L.
DATE: 10-8-86 CHECKED BY: T.P.S.
JOB No. SHEET 1 OF 1
THOMAS P. SWART-(206) 256-0320 - VANC, WASH.