
[0]125

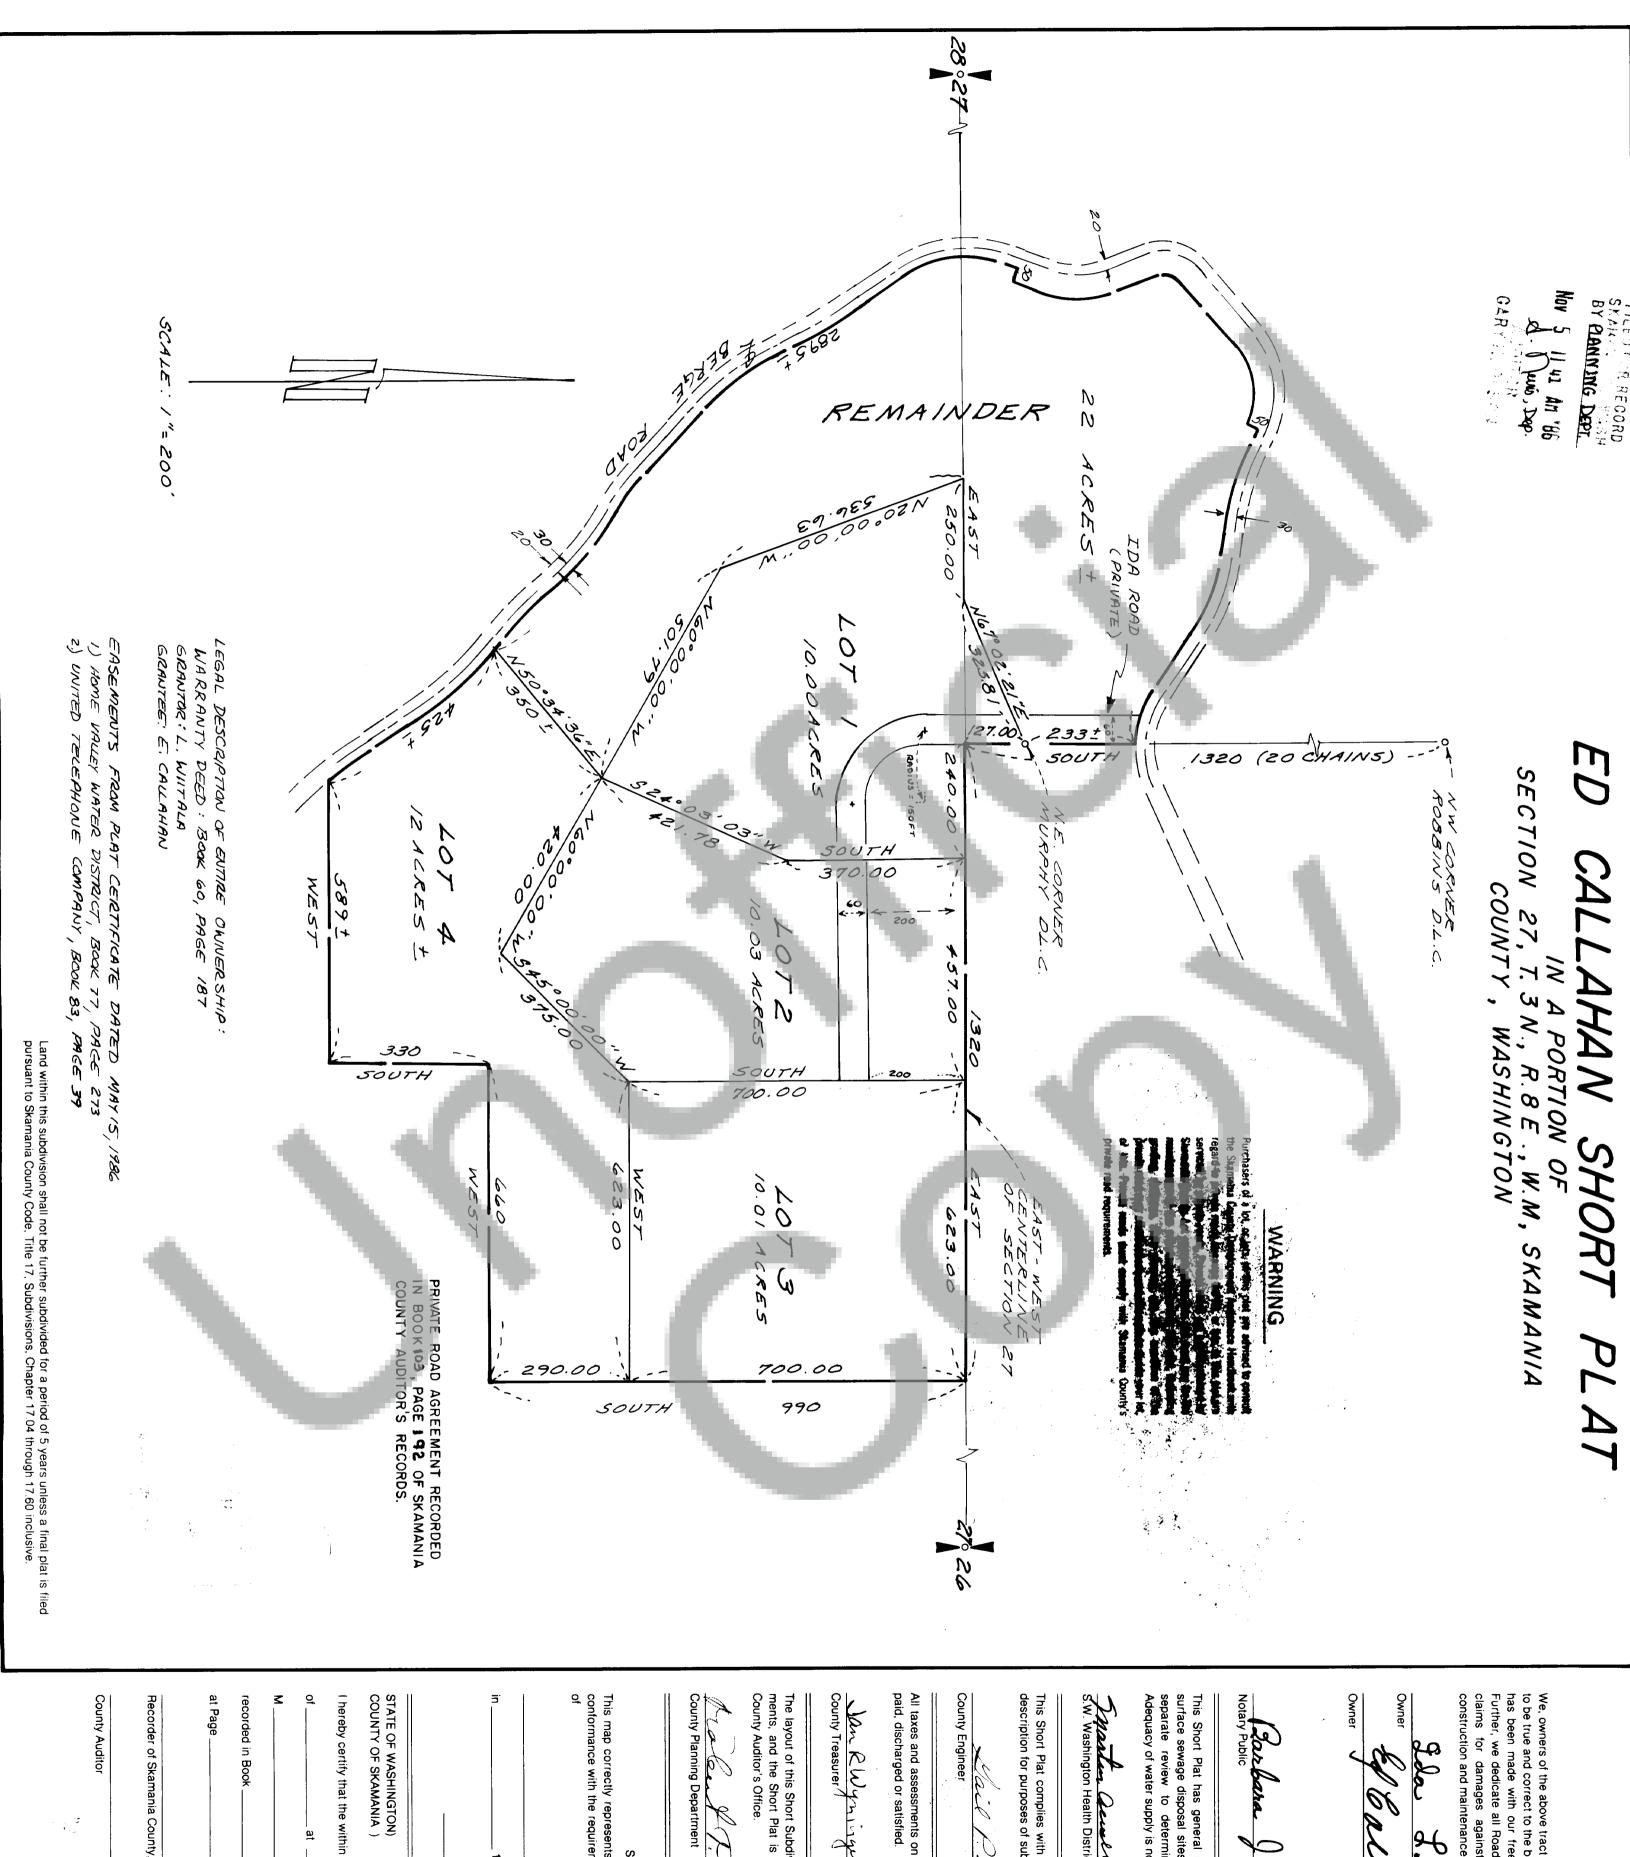

We, owners of the above tract of land, hereby declare and certify this Short Plat to be true and correct to the best of our abilities, and that this Short Subdivision has been made with our free consent and in accordance with our desires. Further, we dedicate all Roads as shown, not noted as private, and waive all claims for damages against any governmental agency arising from the construction and maintenance of said Roads.

BOOK 3

PAGE 105

26 Co lla

allaha Licher June 27 /58% Date

This Short Plat has general review for sewage and water. Acceptable subsurface sewage disposal sites have net been identified. Each Lot will require separate review to determine acceptability for on-site sewage disposal. Adequacy of water supply is not guaranteed.

Marty acuelle RS. S.W. Washington Health District 10-14-86 Date

This Short Plat complies with all County Road regulations and is of adequate description for purposes of subdividing.

All taxes and assessments on property involved with this Short Plat have been paid, discharged or satisfied.

Date

County Treasurer County Treasurer 1-S Date -86

The layout of this Short Subdivision complies with Ordinance 1980-07 requirements, and the Short Plat is approved subject to recording in the Skamania County Auditor's Office.

County Planning Department 11/3/86 Date

Surveyor's Certificate

This map correctly represents a survey made by me or under my direction in conformance with the requirements of the Survey Recording Act at the request of

instrument of writing filed by 19 으

Recorder of Skamania County, Wash

County Auditor