


DEED REFERENCE:  
BOOK 69, PAGE 510.

FILED FOR RECORD  
SKAMANIA CO. WASH  
BY CLAUDINE DEET  
Nov 25 4 42 PM '86  
D. J. W. Opa  
AUDITOR  
GARY M. OLSON


# R. GLAESER SHORT PLAT

IN A PORTION OF THE  
NE 1/4, SE 1/4, SECTION 32, T.2N., R.6E., W.M.,

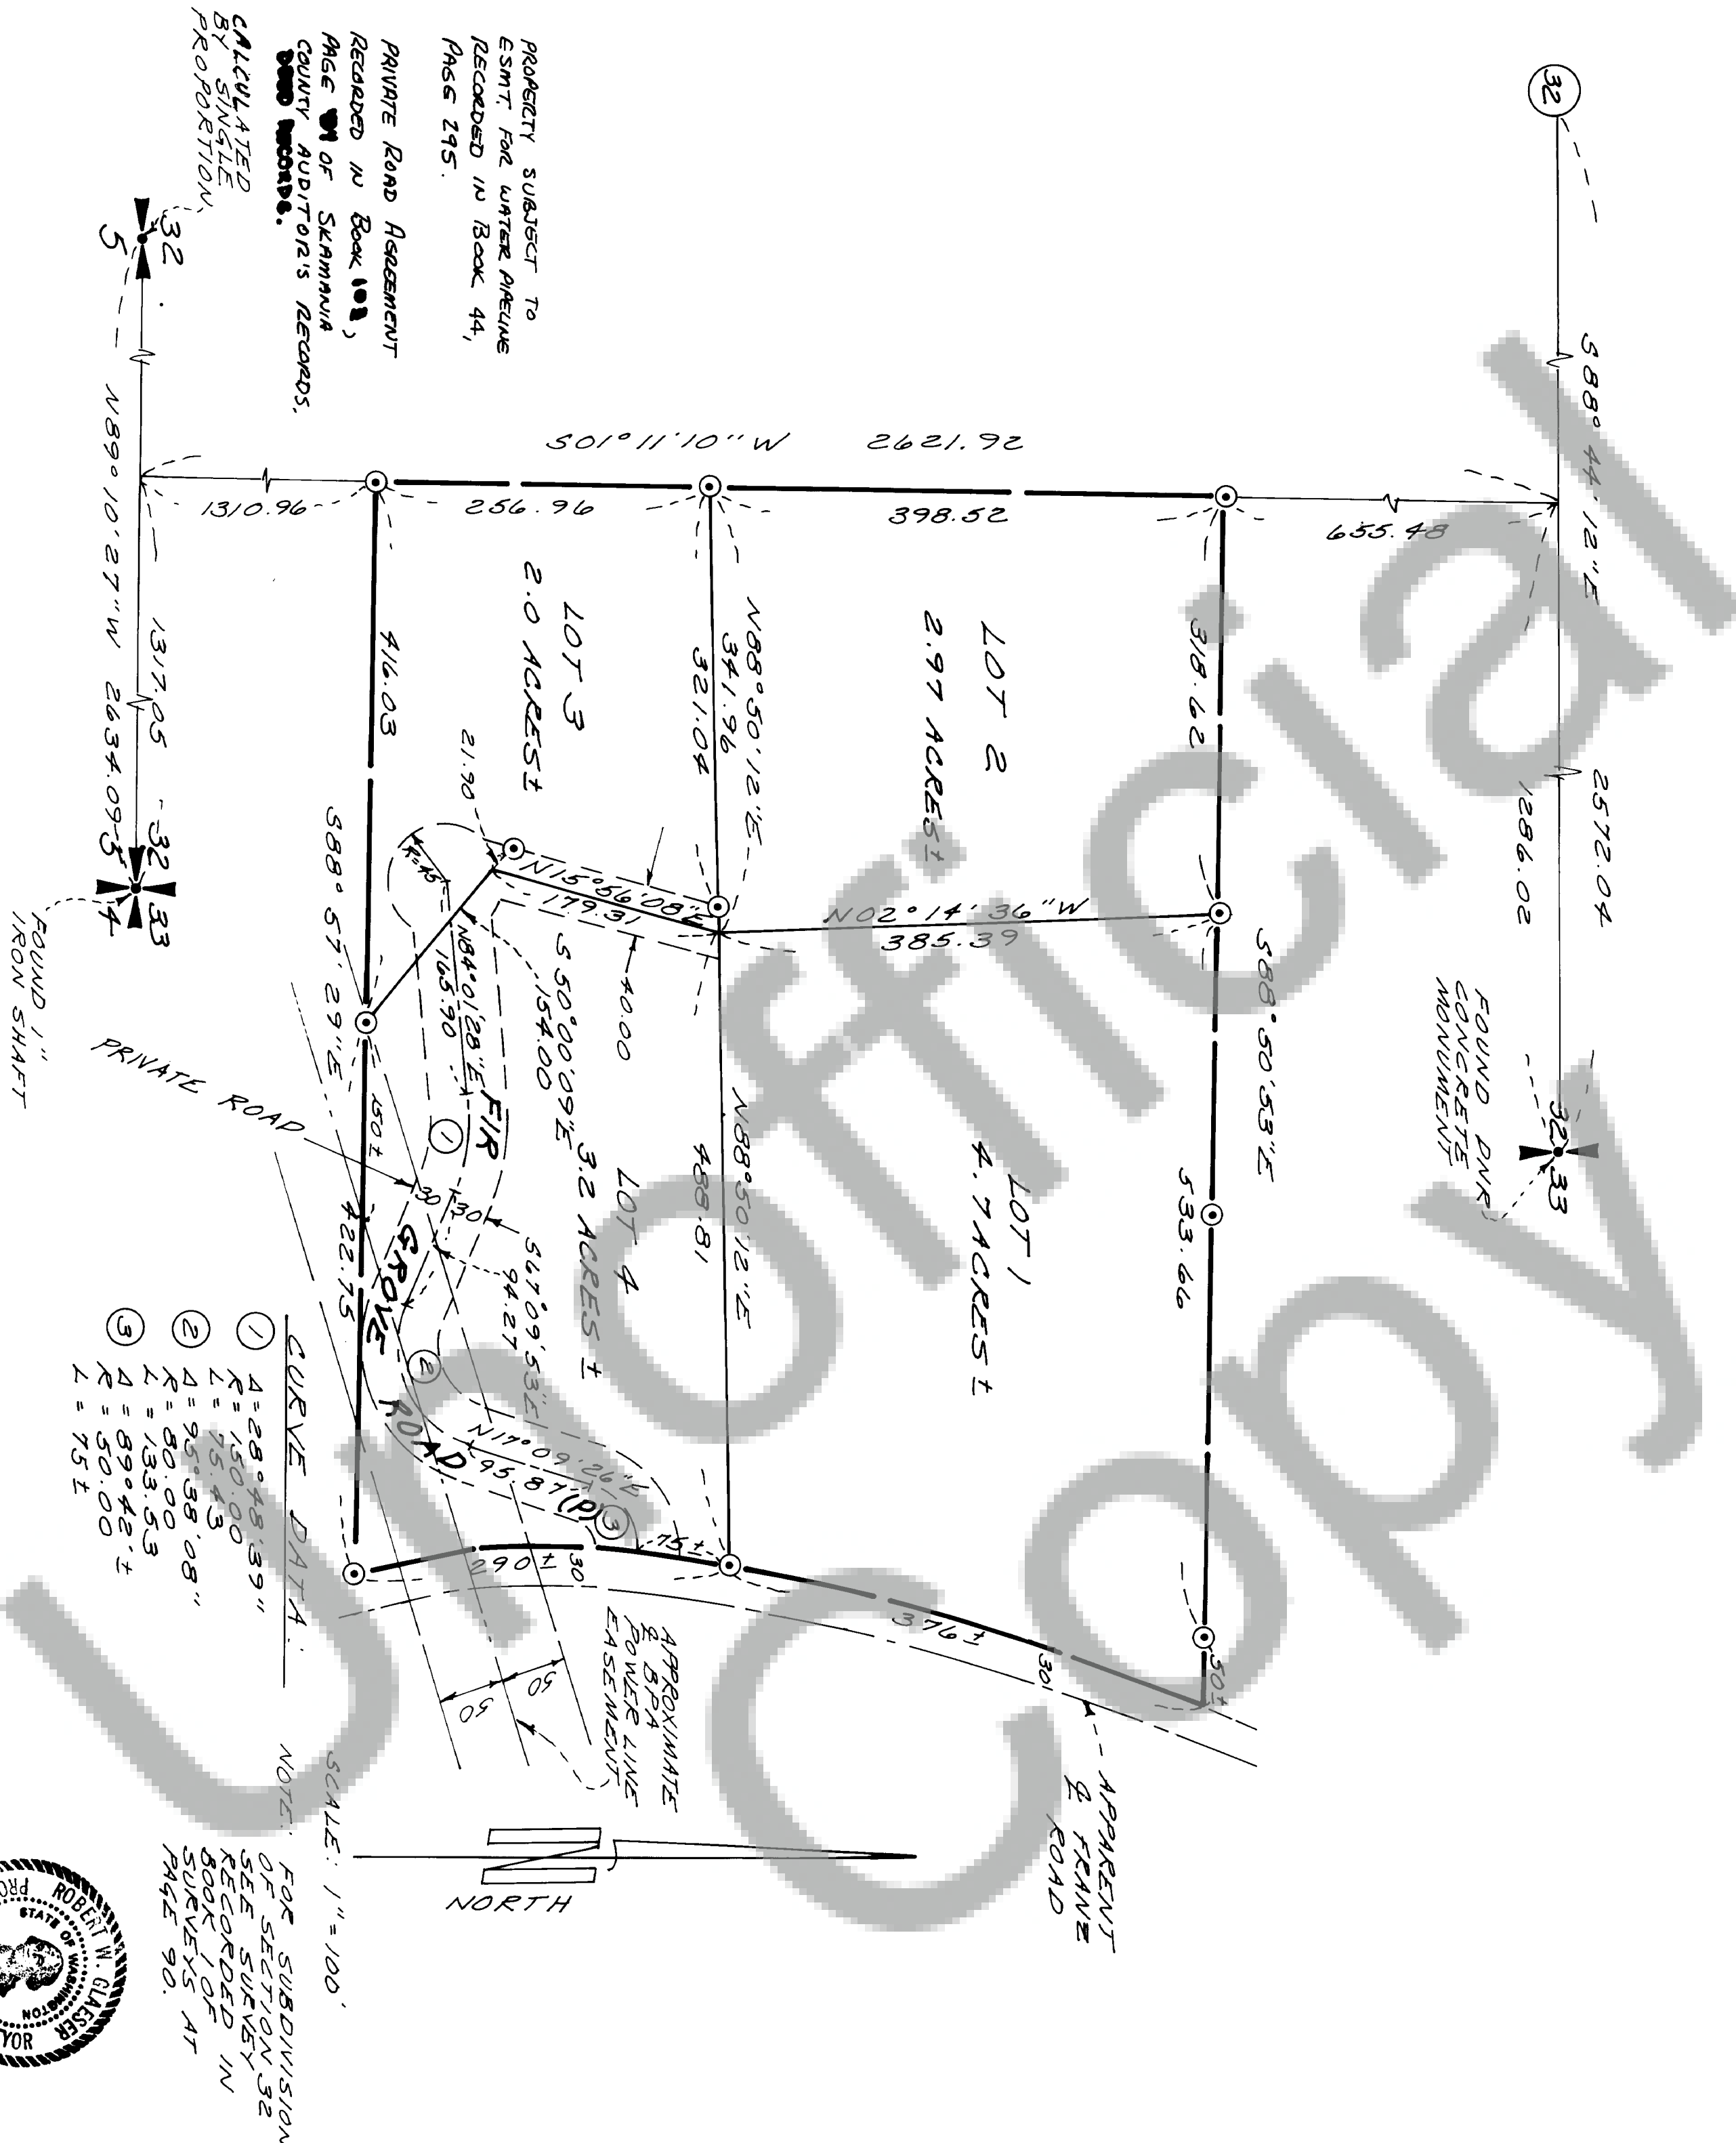

WARNING

Purchasers of a lot, or lots, in this plat are advised to consult the Skamania County Development Assistance Handbook with regard to private roads because the lot, or lots, in this plat are serviced by private roads. Private roads are not maintained by Skamania County. Lot owners within this plat must pay for the maintenance of the private roads serving this plat, including grading, drainage, snow plowing, etc. The condition of the private road may affect subsequent attempts to divide your lot or lots. Private roads must comply with Skamania County's private road requirements. Maintenance of Private Roads NOT Paid For by Skamania County.

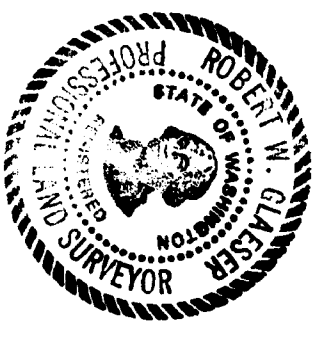

We, owners of the above tract of land, hereby declare and certify this Short Plat to be true and correct to the best of our abilities, and that this Short Subdivision has been made with our free consent and in accordance with our desires. Further, we dedicate all Roads as shown, not noted as private, and waive all claims for damages against any governmental agency arising from the construction and maintenance of said Roads.

Owner  
*Paul Spring*  
*Malen & Spring*

Notary Public  
*Shirley G. D. D. D.*  
*Shirley G. D. D. D.*  
Date: 11/17/86

The lots in this Short Plat contain adequate area and proper soil, topographic and drainage conditions to be served by an on-site sewage disposal system unless otherwise noted on the Short Plat map. Adequacy of water supply is not guaranteed unless so noted on the Short Plat map.

*Travis G. G. G. G.*  
S.W. Washington Health District  
Date: 11-25-86

This Short Plat complies with all County Road regulations and is of adequate description for purposes of subdividing.

County Engineer  
*Paul F. D. D. D.*  
Date: 11-24-86

All taxes and assessments on property involved with this Short Plat have been paid, discharged or satisfied.

County Treasurer  
*Paul F. D. D. D.*  
Date: 11-21-86

The layout of this Short Subdivision complies with Ordinance 1980-07 requirements, and the Short Plat is approved subject to recording in the Skamania County Auditor's Office.

County Planning Department  
*Robert W. Glaeser*  
Date: 11-25-86

Surveyor's Certificate  
This map correctly represents a survey made by me or under my direction in conformance with the requirements of the Survey Recording Act at the request of

ROBERT W. GLAESER  
OCTOBER 19 86  
*Robert W. Glaeser*  
ROBERT W. GLAESER PROFESSIONAL  
LAND SURVEYOR, LS #5024

STATE OF WASHINGTON)  
COUNTY OF SKAMANIA )  
I hereby certify that the within instrument of writing filed by \_\_\_\_\_  
of \_\_\_\_\_ at \_\_\_\_\_  
M \_\_\_\_\_ 19 \_\_\_\_\_ was  
recorded in Book \_\_\_\_\_ of \_\_\_\_\_  
at Page \_\_\_\_\_

Recorder of Skamania County, Wash.  
County Auditor