


102796

FILED FOR RECORD
SKAMANIA CO. WASH.
BY TERRY N. TRANTOW
Mar 6 9 45 AM '87
T. N. Trantow, Sur.
GARY L. OLSON

SECTIONS 2 & 3, TWP. 2 NORTH, RGE. 7 EAST, W.M.

102796

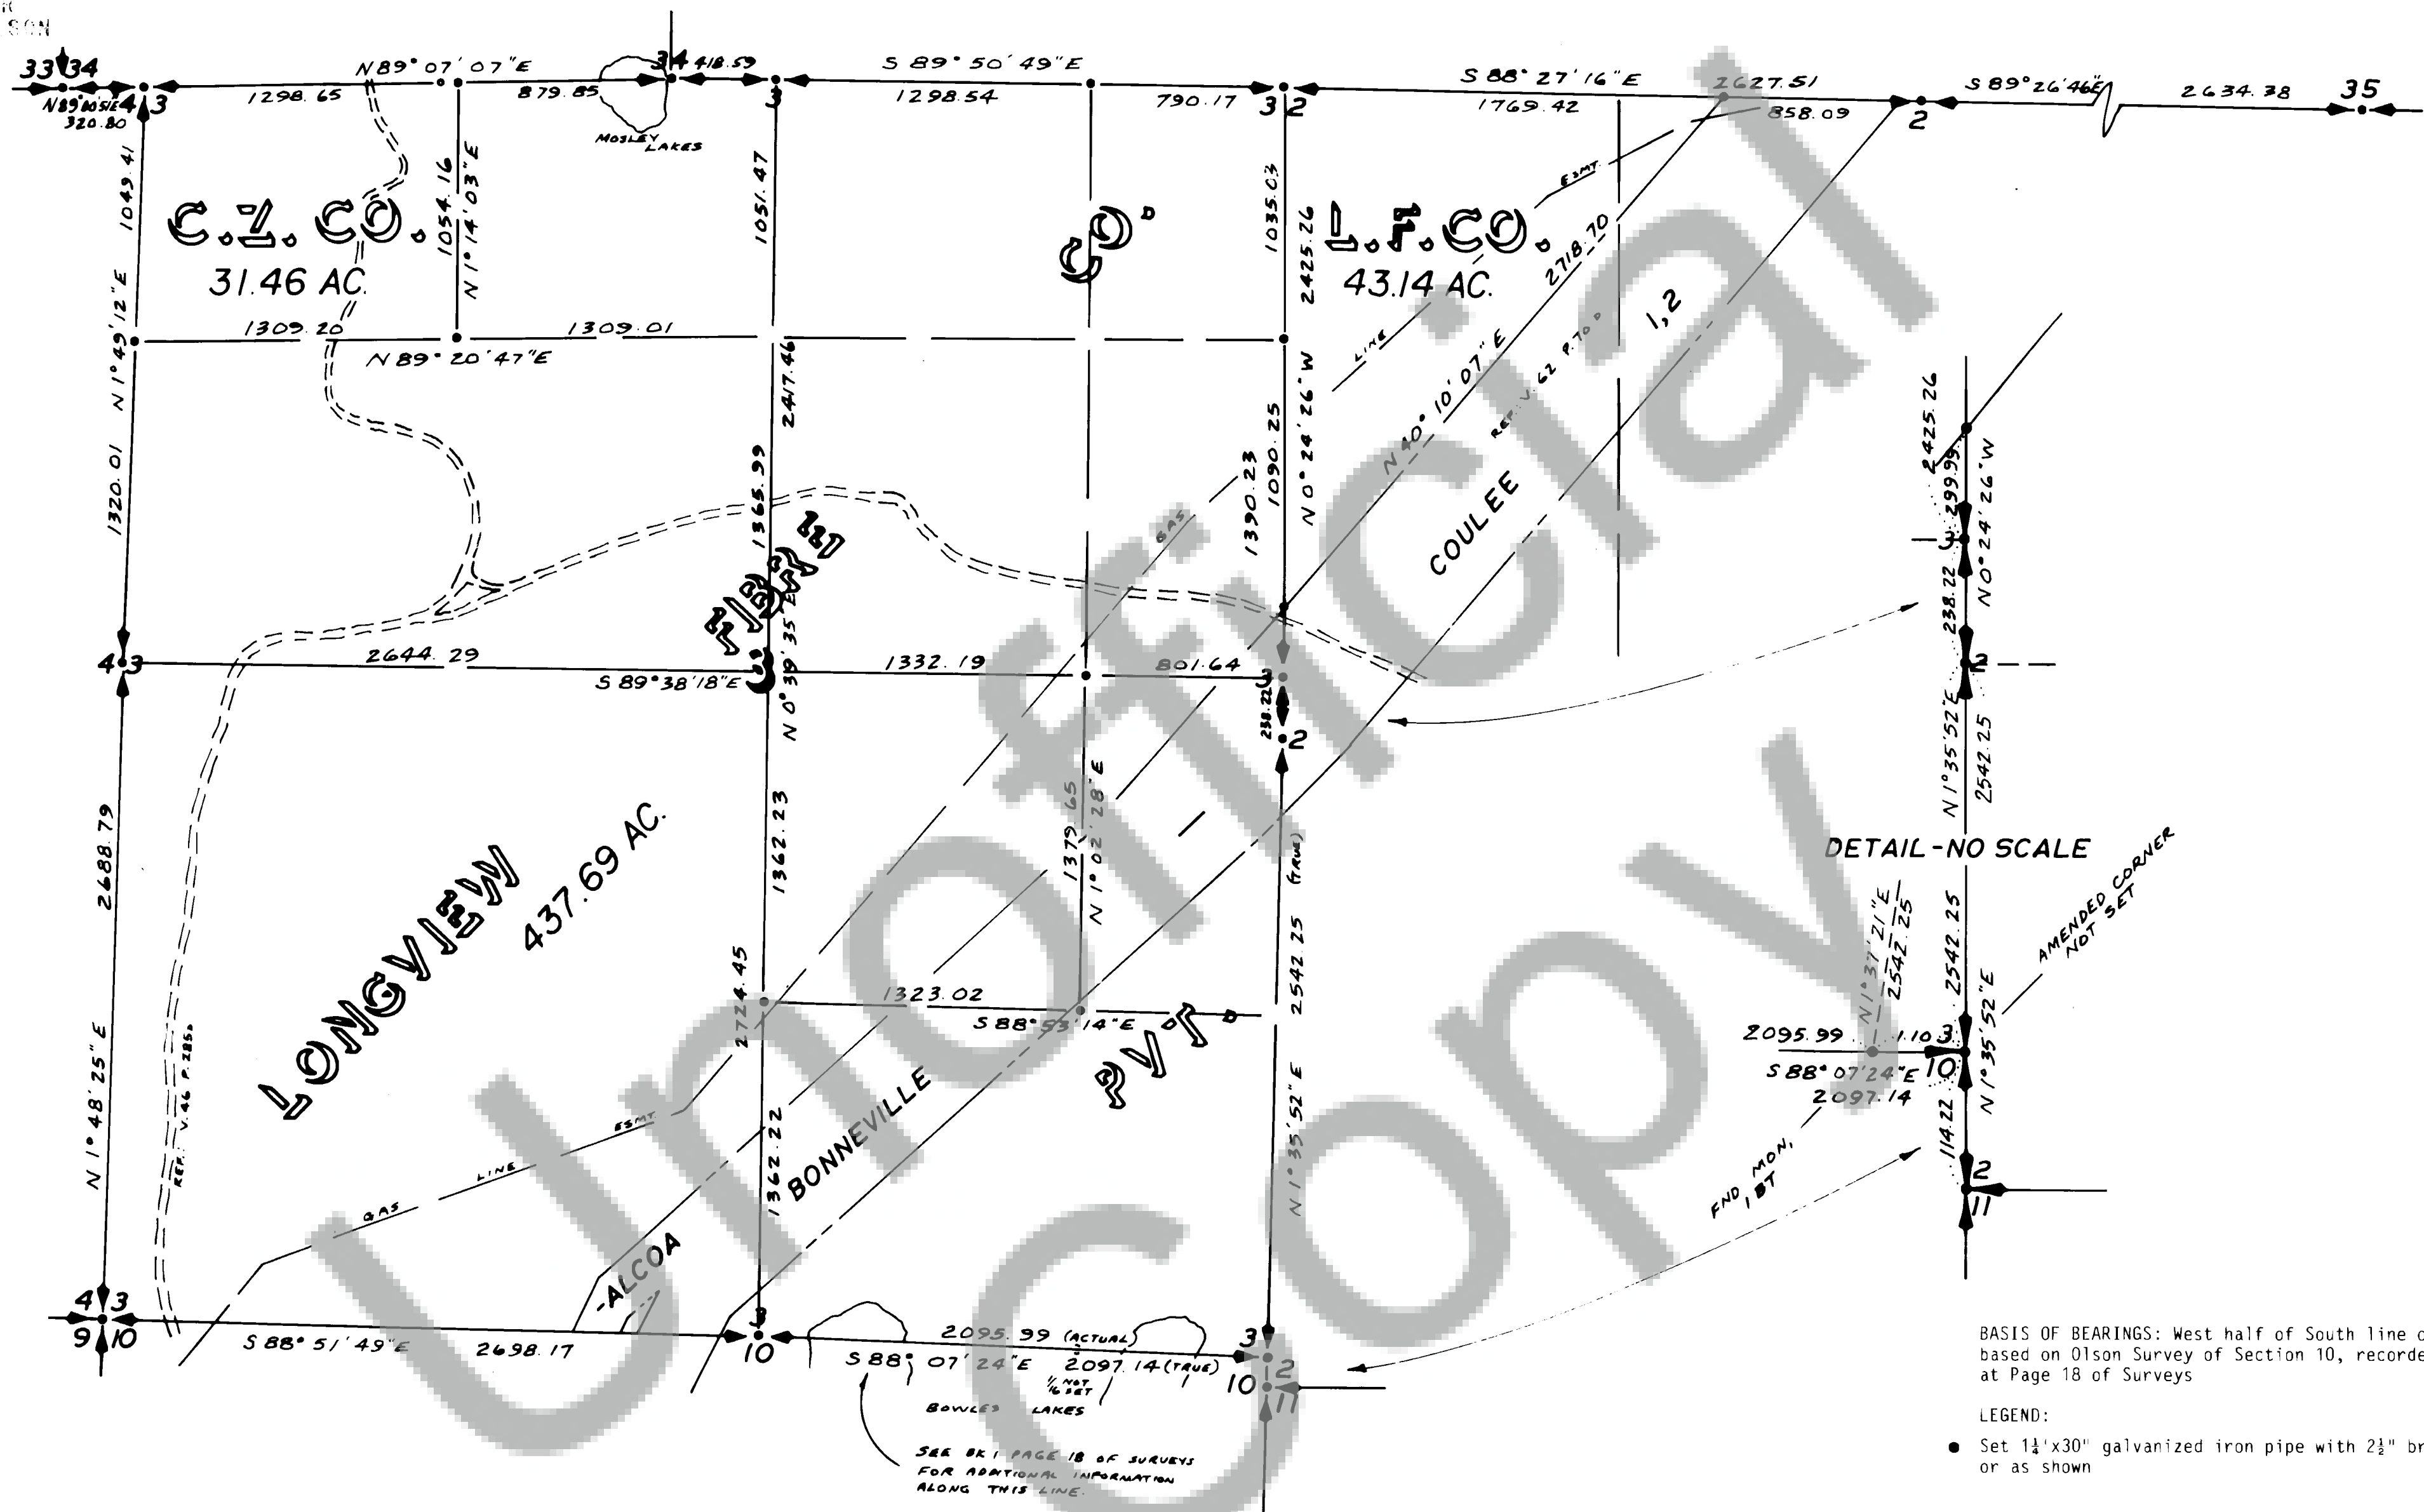

BASIS OF BEARINGS: West half of South line of Section 3
based on Olson Survey of Section 10, recorded in Book 1
at Page 18 of Surveys

LEGEND:

- Set 1 1/2"x30" galvanized iron pipe with 2 1/2" brass cap,
or as shown

SEE LAND CORNER RECORDS FOR
SPECIFIC INFORMATION

T. N. TRANTOW SURVEYING, P. L. S.
P. O. Box 287, Bingen, Washington 98605
(509) 493-3111


SURVEY FOR
LONGVIEW FIBRE CO.
SKAMANIA CO., WASH.

AUDITOR'S CERTIFICATE
Filed for record this _____ day of _____, 1987
at _____ in Book _____ of Surveys at Page _____ at the
request of Trantow Surveying.

County Auditor _____

SURVEYOR'S CERTIFICATE
This map correctly represents a survey made by me or under
my direction in conformance with the requirements of the
Survey Recording Act at the request of LONGVIEW FIBRE CO.
in FEBRUARY, 1984.

Terry N. Trantow
Terry N. Trantow PLS 15673

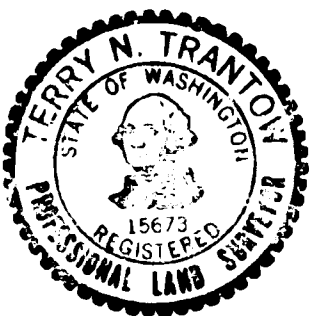

Trantow Surveying makes no warranties as to matters
of unwritten title

Surveyed by D.P.R.J.T.T. Date 2/84-10/85 Scale 1"=500'
Drawn by T.T. Date 1/87 Sheet 1 of 1
Checked by J.T. Date 1-26-87 Project No. 83133