


"TRAPPER CADASTRAL SURVEY"

IN

SECTION 24 & 25, T.7N, R.6E., W.M.

SKAMANIA COUNTY, WA.

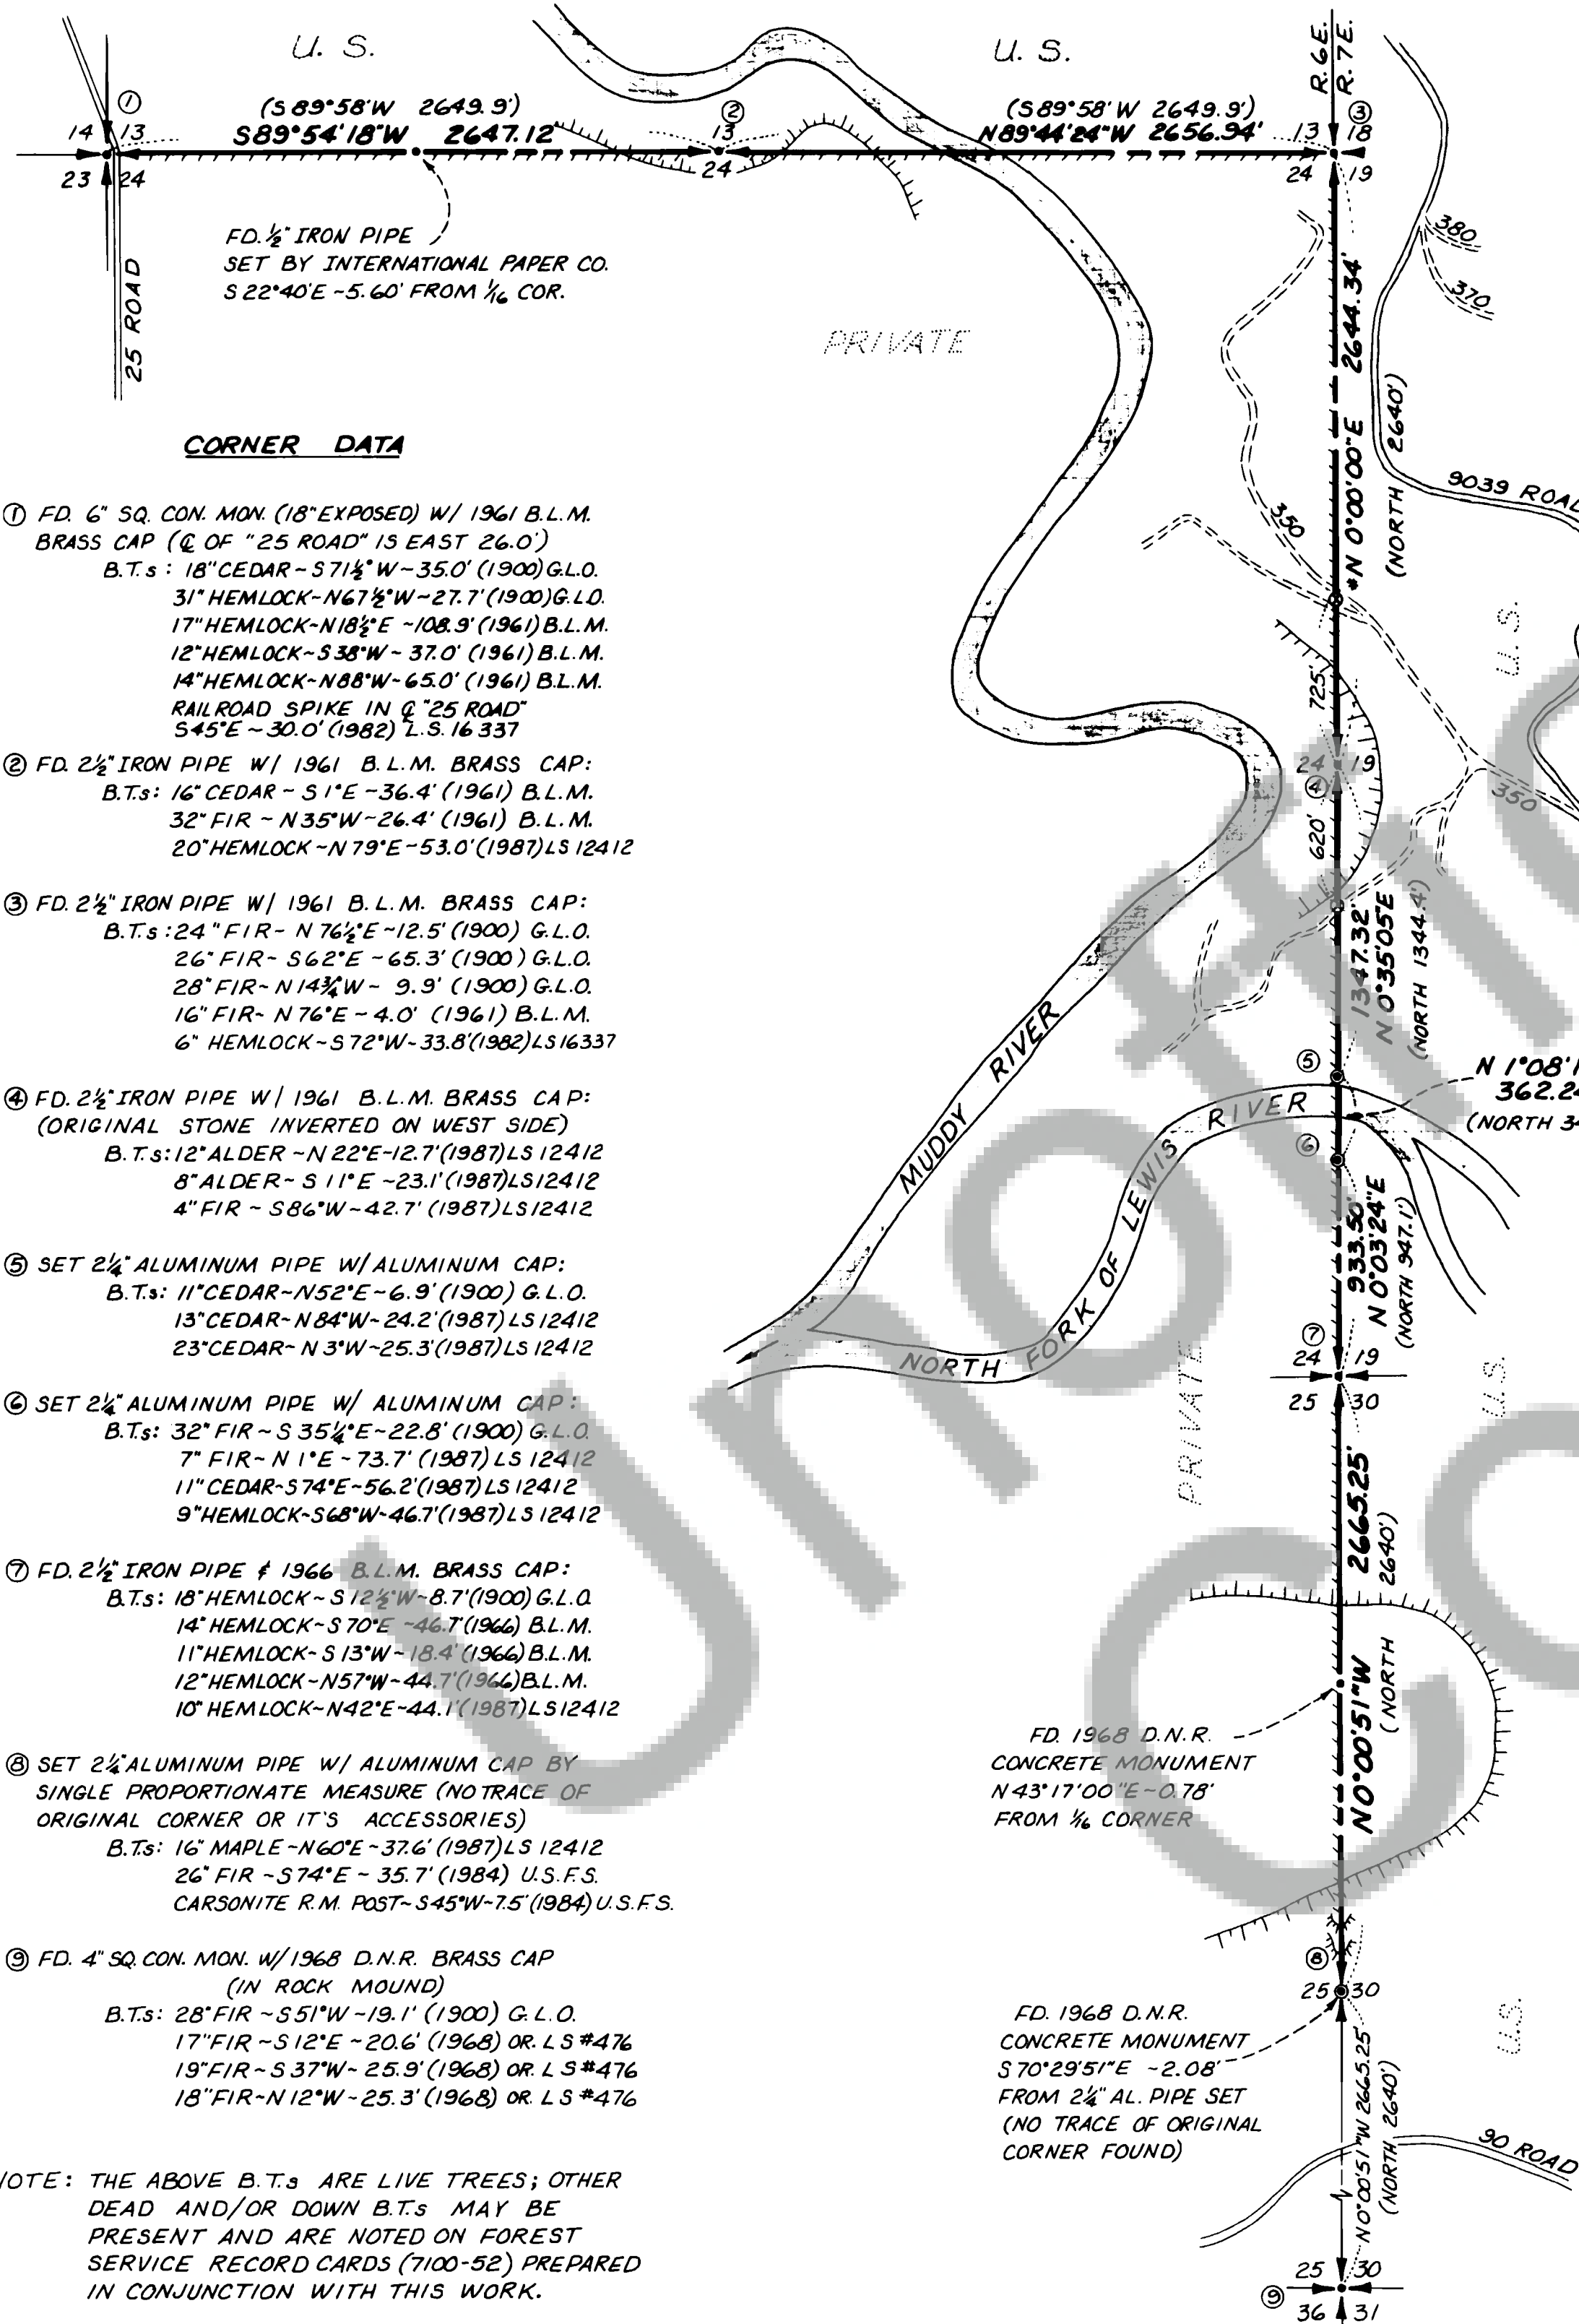

CORNER DATA

- ① FD. 6" SQ. CON. MON. (18" EXPOSED) W/ 1961 B.L.M. BRASS CAP (Q OF "25 ROAD" IS EAST 26.0')
B.T.s: 18" CEDAR - S 71 1/2° W - 35.0' (1900) G.L.O.
31" HEMLOCK - N 67 1/2° W - 27.7' (1900) G.L.O.
17" HEMLOCK - N 18 1/2° E - 108.9' (1961) B.L.M.
12" HEMLOCK - S 38° W - 37.0' (1961) B.L.M.
14" HEMLOCK - N 88° W - 65.0' (1961) B.L.M.
RAILROAD SPIKE IN Q "25 ROAD"
S 45° E - 30.0' (1982) L.S. 16337
- ② FD. 2 1/2" IRON PIPE W/ 1961 B.L.M. BRASS CAP:
B.T.s: 16" CEDAR - S 1° E - 36.4' (1961) B.L.M.
32" FIR - N 35° W - 26.4' (1961) B.L.M.
20" HEMLOCK - N 79° E - 53.0' (1987) L.S. 12412
- ③ FD. 2 1/2" IRON PIPE W/ 1961 B.L.M. BRASS CAP:
B.T.s: 24" FIR - N 76 1/2° E - 12.5' (1900) G.L.O.
26" FIR - S 62° E - 65.3' (1900) G.L.O.
28" FIR - N 14 1/4° W - 9.9' (1900) G.L.O.
16" FIR - N 76° E - 4.0' (1961) B.L.M.
6" HEMLOCK - S 72° W - 33.8' (1982) L.S. 16337
- ④ FD. 2 1/2" IRON PIPE W/ 1961 B.L.M. BRASS CAP:
(ORIGINAL STONE INVERTED ON WEST SIDE)
B.T.s: 12" ALDER - N 22° E - 12.7' (1987) L.S. 12412
8" ALDER - S 11° E - 23.1' (1987) L.S. 12412
4" FIR - S 86° W - 42.7' (1987) L.S. 12412
- ⑤ SET 2 1/4" ALUMINUM PIPE W/ ALUMINUM CAP:
B.T.s: 11" CEDAR - N 52° E - 6.9' (1900) G.L.O.
13" CEDAR - N 84° W - 24.2' (1987) L.S. 12412
23" CEDAR - N 3° W - 25.3' (1987) L.S. 12412
- ⑥ SET 2 1/4" ALUMINUM PIPE W/ ALUMINUM CAP:
B.T.s: 32" FIR - S 35 1/4° E - 22.8' (1900) G.L.O.
7" FIR - N 1° E - 73.7' (1987) L.S. 12412
11" CEDAR - S 74° E - 56.2' (1987) L.S. 12412
9" HEMLOCK - S 68° W - 46.7' (1987) L.S. 12412
- ⑦ FD. 2 1/2" IRON PIPE & 1966 B.L.M. BRASS CAP:
B.T.s: 18" HEMLOCK - S 12 1/2° W - 8.7' (1900) G.L.O.
14" HEMLOCK - S 70° E - 46.7' (1966) B.L.M.
11" HEMLOCK - S 13° W - 18.4' (1966) B.L.M.
12" HEMLOCK - N 57° W - 44.7' (1966) B.L.M.
10" HEMLOCK - N 42° E - 44.1' (1987) L.S. 12412
- ⑧ SET 2 1/4" ALUMINUM PIPE W/ ALUMINUM CAP BY
SINGLE PROPORTIONATE MEASURE (NO TRACE OF
ORIGINAL CORNER OR ITS ACCESSORIES)
B.T.s: 16" MAPLE - N 60° E - 37.6' (1987) L.S. 12412
26" FIR - S 74° E - 35.7' (1984) U.S.F.S.
CARSONITE R.M. POST - S 45° W - 7.5' (1984) U.S.F.S.
- ⑨ FD. 4" SQ. CON. MON. W/ 1968 D.N.R. BRASS CAP
(IN ROCK MOUND)
B.T.s: 28" FIR - S 51° W - 19.1' (1900) G.L.O.
17" FIR - S 12° E - 20.6' (1968) OR. L.S. #476
19" FIR - S 37° W - 25.9' (1968) OR. L.S. #476
18" FIR - N 12° W - 25.3' (1968) OR. L.S. #476

NOTE: THE ABOVE B.T.s ARE LIVE TREES; OTHER DEAD AND/OR DOWN B.T.s MAY BE PRESENT AND ARE NOTED ON FOREST SERVICE RECORD CARDS (7100-52) PREPARED IN CONJUNCTION WITH THIS WORK.

* BASIS OF BEARINGS:
EAST LINE OF
NE 1/4 SEC. 24
ASSUMED AS "NORTH"

600 0 600 1200
SCALE 1"=600'

- MONUMENT FOUND AS NOTED
- 2 1/4" ALUMINUM PIPE WITH ALUMINUM CAP SET
- SECTION LINE MARKED WITH 6' ORANGE "CARSONITE POSTS" (MAX. INTERVAL = 150')
- LOCATION POSTER BOLTED TO CARSONITE POST (54-5)

NOTE: B.T.s MARKED IN THIS SURVEY ARE SCRIBED WITH APPROPRIATE B.L.M. MARKINGS, HAVE 54-3 SIGN ON FRONT, 54-9 SIGN ON BACK, ORANGE PAINTED BAND AT D.B.H., AND BRASS WASHER IN SCRIBED "B". (DISTANCE TO CENTER OF TREE 1 FT. ABOVE GROUND).

() RECORD G.L.O. DATA

SURVEYOR'S CERTIFICATE

This map correctly represents a survey made by me or under my direction in conformance with the requirements of the Survey Recording Act at the request of GIFFORD PINCHOT NATIONAL FOREST

in SEPTEMBER, 19 86
(Signed & Sealed) William F. Hagedorn Registered Land Surveyor
Certificate No. 9579



NOTE: Hagedorn, Inc. makes no warranties as to matters of unwritten title such as acquiescence, estoppel, adverse possession, etc.

AUDITOR'S CERTIFICATE

Filed for record this 24th day of JUNE, 19 87
at 2:18 PM in book 2 of surveys at page 261 at the request of Hagedorn, Inc.
(Signed) A. N. Nye Deputy County Auditor

CONTRACT No. 40-05K3-6-967

Scale: 1"=600'
Date: 2/26/87
Job No.: 86-169
Calc. By: CEW
Drawn By: CC
Checked By: BPT
Sheet 1 of 2


HAGEDORN, INC.

1924 Broadway Vancouver, Wash.
Phone: (206) 696-4428, Vancouver
(503) 283-6778, Portland, Ore.

LAND SURVEYORS: Subdivision, Boundaries, Control,
Topography, Construction Surveys, & Road Layout

FILED RECORD
BY HAGEDORN, INC.
JUN 24 2 45 PM '87
A. N. NYE
DEPUTY COUNTY AUDITOR


"TRAPPER CADASTRAL SURVEY"
IN SECTION 2, T.7N, R.6E, W.M.
SKAMANIA COUNTY, WA.

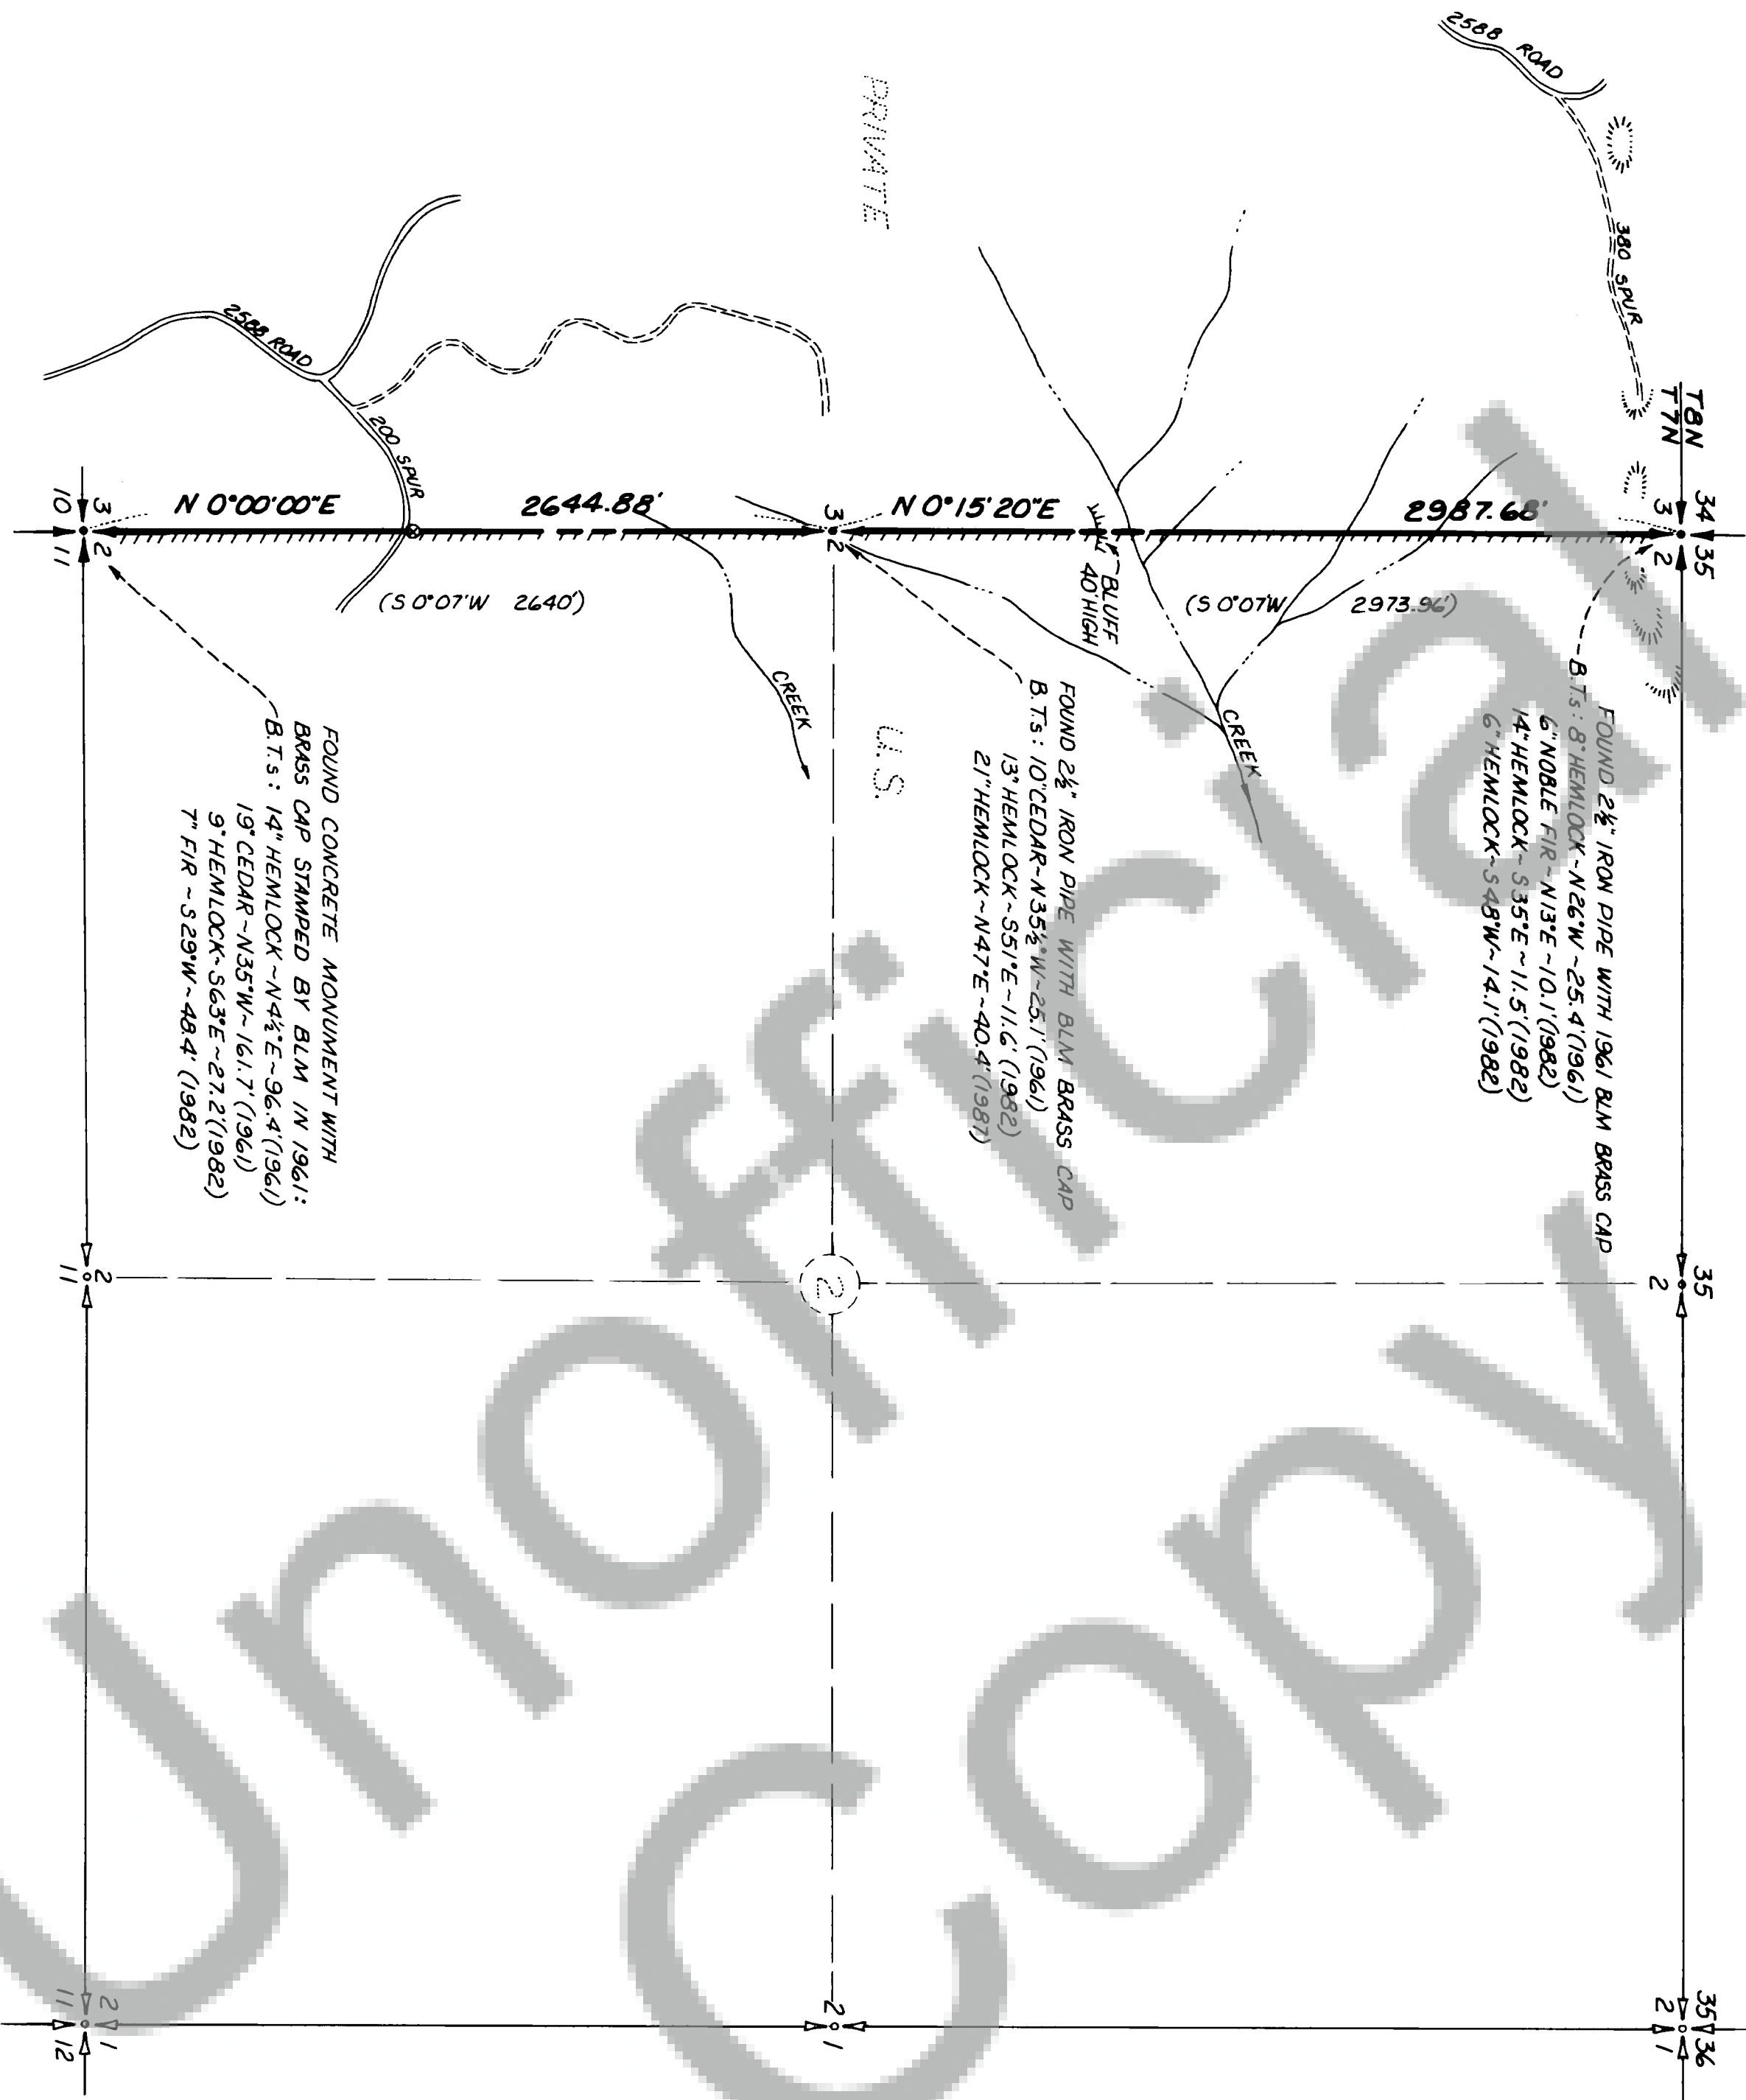

NOTE: THE ABOVE B.T.S ARE LIVE TREES; OTHER DEAD AND/OR DOWN B.T.S MAY BE PRESENT AND ARE NOTED ON FOREST SERVICE RECORD CARDS (7100-52) PREPARED IN CONJUNCTION WITH THIS WORK.

• MONUMENT FOUND AS NOTED
• SECTION LINE MARKED WITH GORANGE CARSONITE POSTS (MAX. INTERVAL = 150')
• LOCATION POSTER BOLTED TO CARSONITE POST (54-5)
NOTE: B.T.S. MARKED IN THIS SURVEY ARE SCRIBED WITH APPROPRIATE B.L.M. MARKINGS, HAVE 54-3 SIGN ON FRONT, 54-9 SIGN ON BACK, ORANGE PAINTED BAND AT D.B.H., AND BRASS WASHER IN SCRIBED "B." (DISTANCE TO CENTER OF TREE 1 FT. ABOVE GROUND).
() RECORD G.L.O. DATA

500 0 500 1000
SCALE 1"=500'

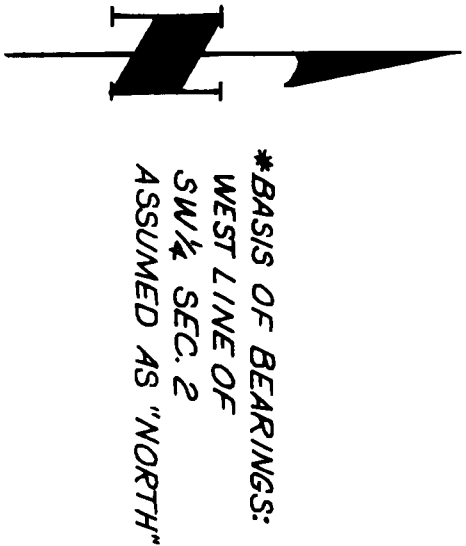

FILED FOR RECORD
BY HAGEDORN, INC.
d. J. W. H. 10/21/87
CARY M. OLSON

SURVEYED & MONUMENTED
C.E. WHITTEN L.S. 12412
4-14-87

CONTRACT NO. 40-05K3-6-967

Scale: 1"=500'
Date: 4/10/87
Job No. 86-169
Calc. By: CEW
Drawn By: CC
Checked By: BPT
Sheet 2 of 2
HAGEDORN, INC.
1924 Broadway Vancouver, Wash.
1017 Washington Way Longview, Wash.
PH (206) 696-4428, Vancouver
(206) 425-1181, Longview
(503) 283-6778, Portland, Or.
LAND SURVEYORS, subdivision, boundaries, control, easements, construction surveys, & road layout