

104191

FILED FOR RECORD
ON NOV 11 1987
BY ROBERT W. GLAESER


Nov 2 11:37 AM '87

d. New, Dep.

COUNTY CLERK

SURVEY

OF A PORTION OF
STRAWBERRY HILL TRACTS
(BOOK A OF PLATS, PAGE 43)
LOCATED IN THE WEST 1/2,
SECTION 36, T.3N., R.7 1/2E., W.M.,
SKAMANIA COUNTY, WASHINGTON

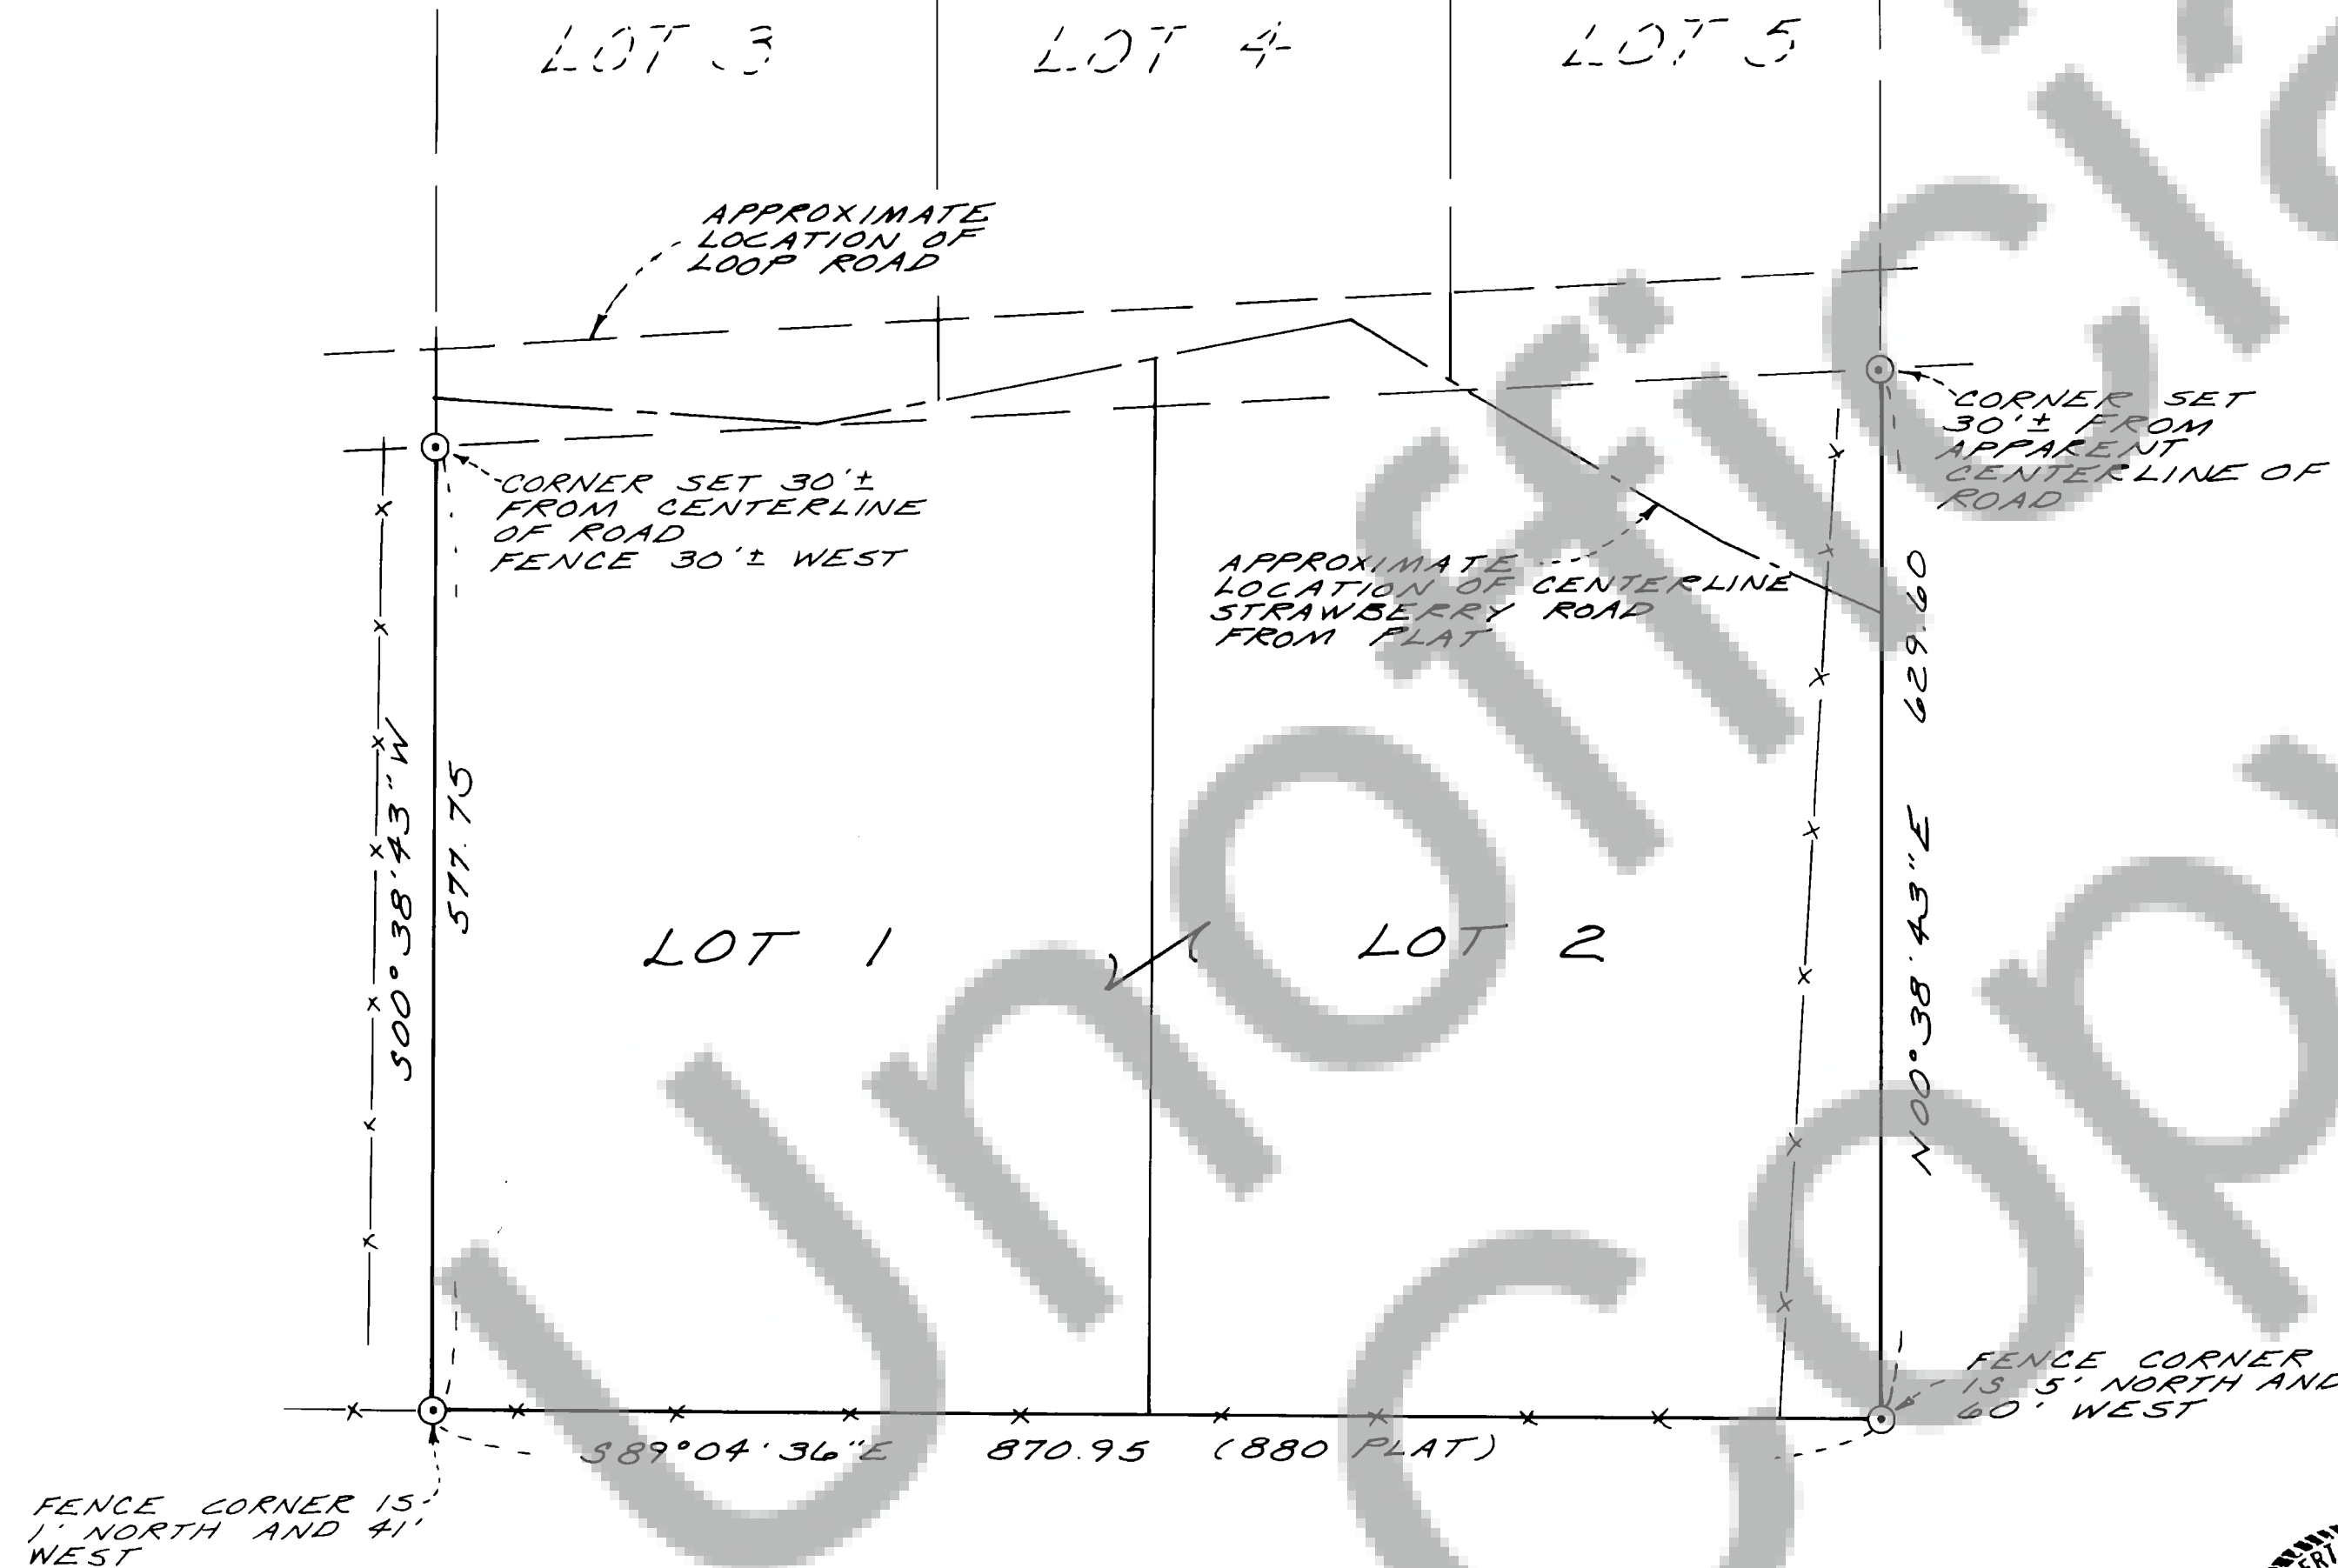BASIS OF BEARING IS SKAMANIA
COUNTY CONTROL.

NOTE: MINISTER AND GLAESER SURVEYING, INC. MAKES NO WARRANTIES
AS TO MATTERS OF UNWRITTEN TITLE SUCH AS ADVERSE
POSSESSION, ACQUIESCENCE, ESTOPPEL, ETC.

SURVEYOR'S CERTIFICATE

This map correctly represents a survey made by me or under my direction in
conformance with the requirements of the Survey Recording Act at the
request of CONRAD LUNDY
in FEB. 19 87.

Robert W. Glaeser
ROBERT W. GLAESER
PROFESSIONAL LAND
SURVEYOR - LS# 15024

AUDITOR'S CERTIFICATE

Filed for record this SECOND day of NOVEMBER 19 87 at 11:37 A.M.
in Book 2 of SURVEYS at page 269 at the request of
Minister and Glaeser Surveying, Inc.

A. New, Dep.
Deputy County Auditor




⊙ INDICATES 1/2" IRON ROD WITH
PLASTIC CAP SET

SURVEY REFERENCE:
BOOK 2, PAGE 157

NOTE: SEE SURVEY RECORDED IN BOOK 2 OF SURVEYS
AT PAGE 157 FOR A DETAILED DESCRIPTION OF
THE METHOD USED TO DETERMINE THE BOUNDARIES
OF STRAWBERRY HILL TRACTS.

SCALE: 1" = 100'
JOB NO. 87-12
DATE: 7-15-87
CALC BY: RWG
DRAWN BY: RTH
CHECKED BY: BCM
SHEET 1 OF 1

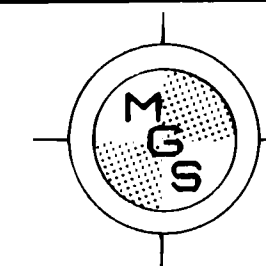

MINISTER-GLAESER
SURVEYING INC.
2515 EAST EVERGREEN BLVD.
VANCOUVER, WA. 98661
(206) 694-3313