


104617


FILED FOR RECORD
SKAMANIA CO. WASH.
BY LAWSON LAND
SURVEYING
Jan 27 12 57 PM '88
d. New, Dep.
AUDITOR
GARY M. OLSON

SURVEY OF A PORTION OF A UNSURVEYED SHORT PLAT IN BOOK 1, PAGE 69, RECORDS OF SKAMANIA CO. IN THE SW 1/4 OF SEC. 19, T 2 N, R 5 E, WM.

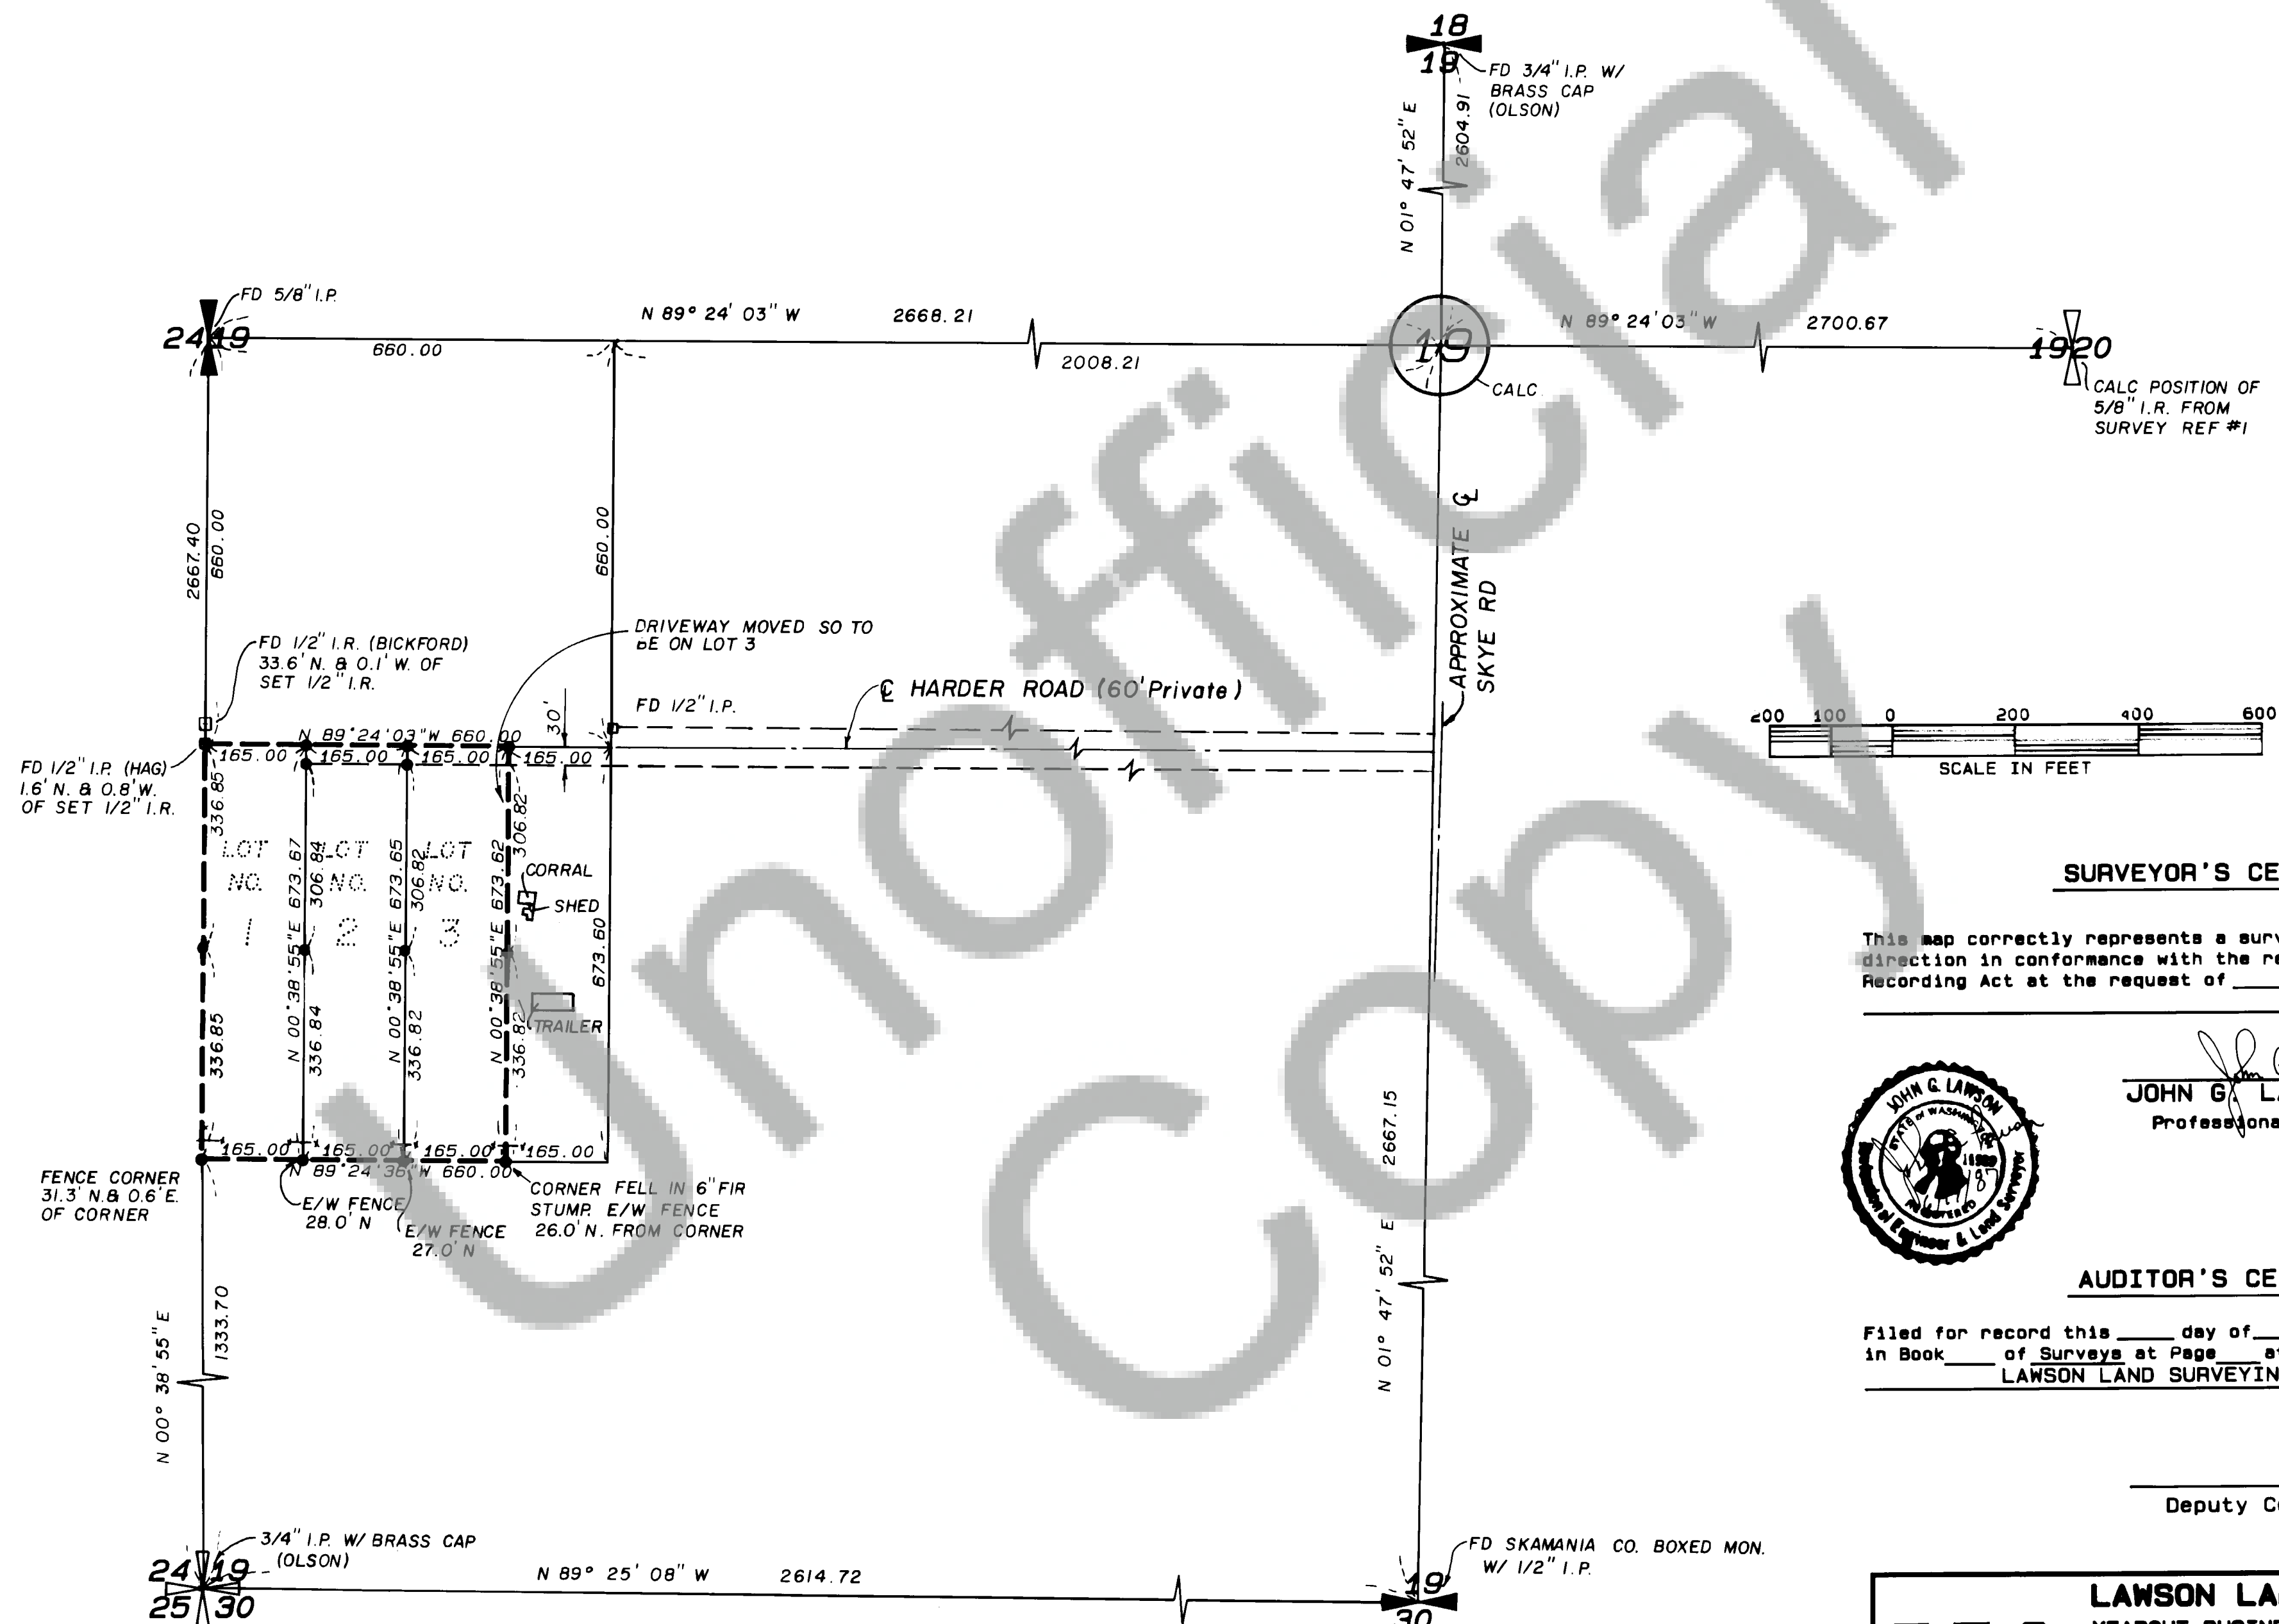

SURVEYOR'S CERTIFICATE

This map correctly represents a survey made by me or under my direction in conformance with the requirements of the Survey Recording Act at the request of TERRY SHOELL in AUGUST 19 87

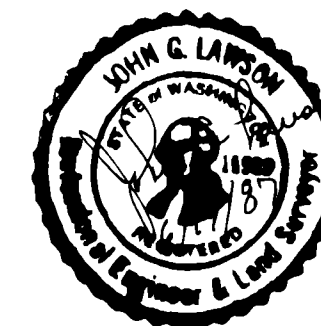

John G. Lawson
JOHN G. LAWSON 11989
Professional Land Surveyor

AUDITOR'S CERTIFICATE

Filed for record this _____ day of _____ 19____ at _____ M.
in Book _____ of Surveys at Page _____ at the request of _____
LAWSON LAND SURVEYING

Deputy County Auditor

DEED REFERENCE

GRANTOR: TERRY D. & SLYVIA E. SHOELL
GRANTEE: JUNIUS & DELMA SHOELL
DATED APRIL 22, 1985
AF NO: BK. 84, PAGE 488

SURVEY REFERENCE

1. BK. 1, PG 219-215, OLSON ENGINEERING

LEGEND

- FOUND MONUMENT
- SET 1/2 INCH IRON ROD



LAWSON LAND SURVEYING
YEAROUT BUSINESS PARK, SUITE 280
11800 N.E. 95th STREET
VANCOUVER, WASHINGTON 98682
PHONE (206) 256-8008

SCALE: 1 IN. = 200 FT. DRAWN BY: 75804 JOB NO. 53-88-190205-53888A
DATE: AUG 88 CHECKED BY: JGL SHEET 1 OF 1