


105568

FILED IN RECORD
SMITH
BY TERRA SURVEYING


AUG 4 3 35 PM '88

d. New, Dep.
AUDITOR
GARY OLSEN

CALCULATED NW CORNER
OF STRAWBERRY HILL TRACTS
BY WAITE; HELD GOV'T LOT
CORNER BY OLSEN & GLAESER
FOR SET.

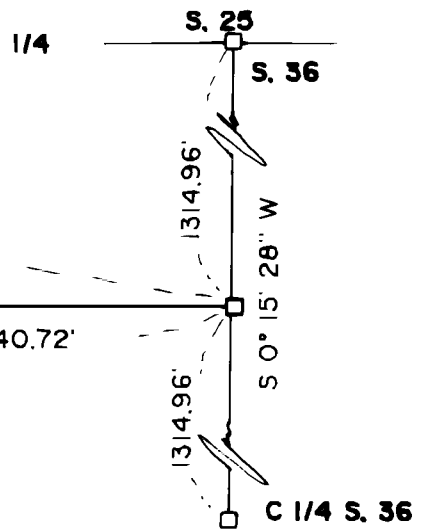

NARRATIVE:

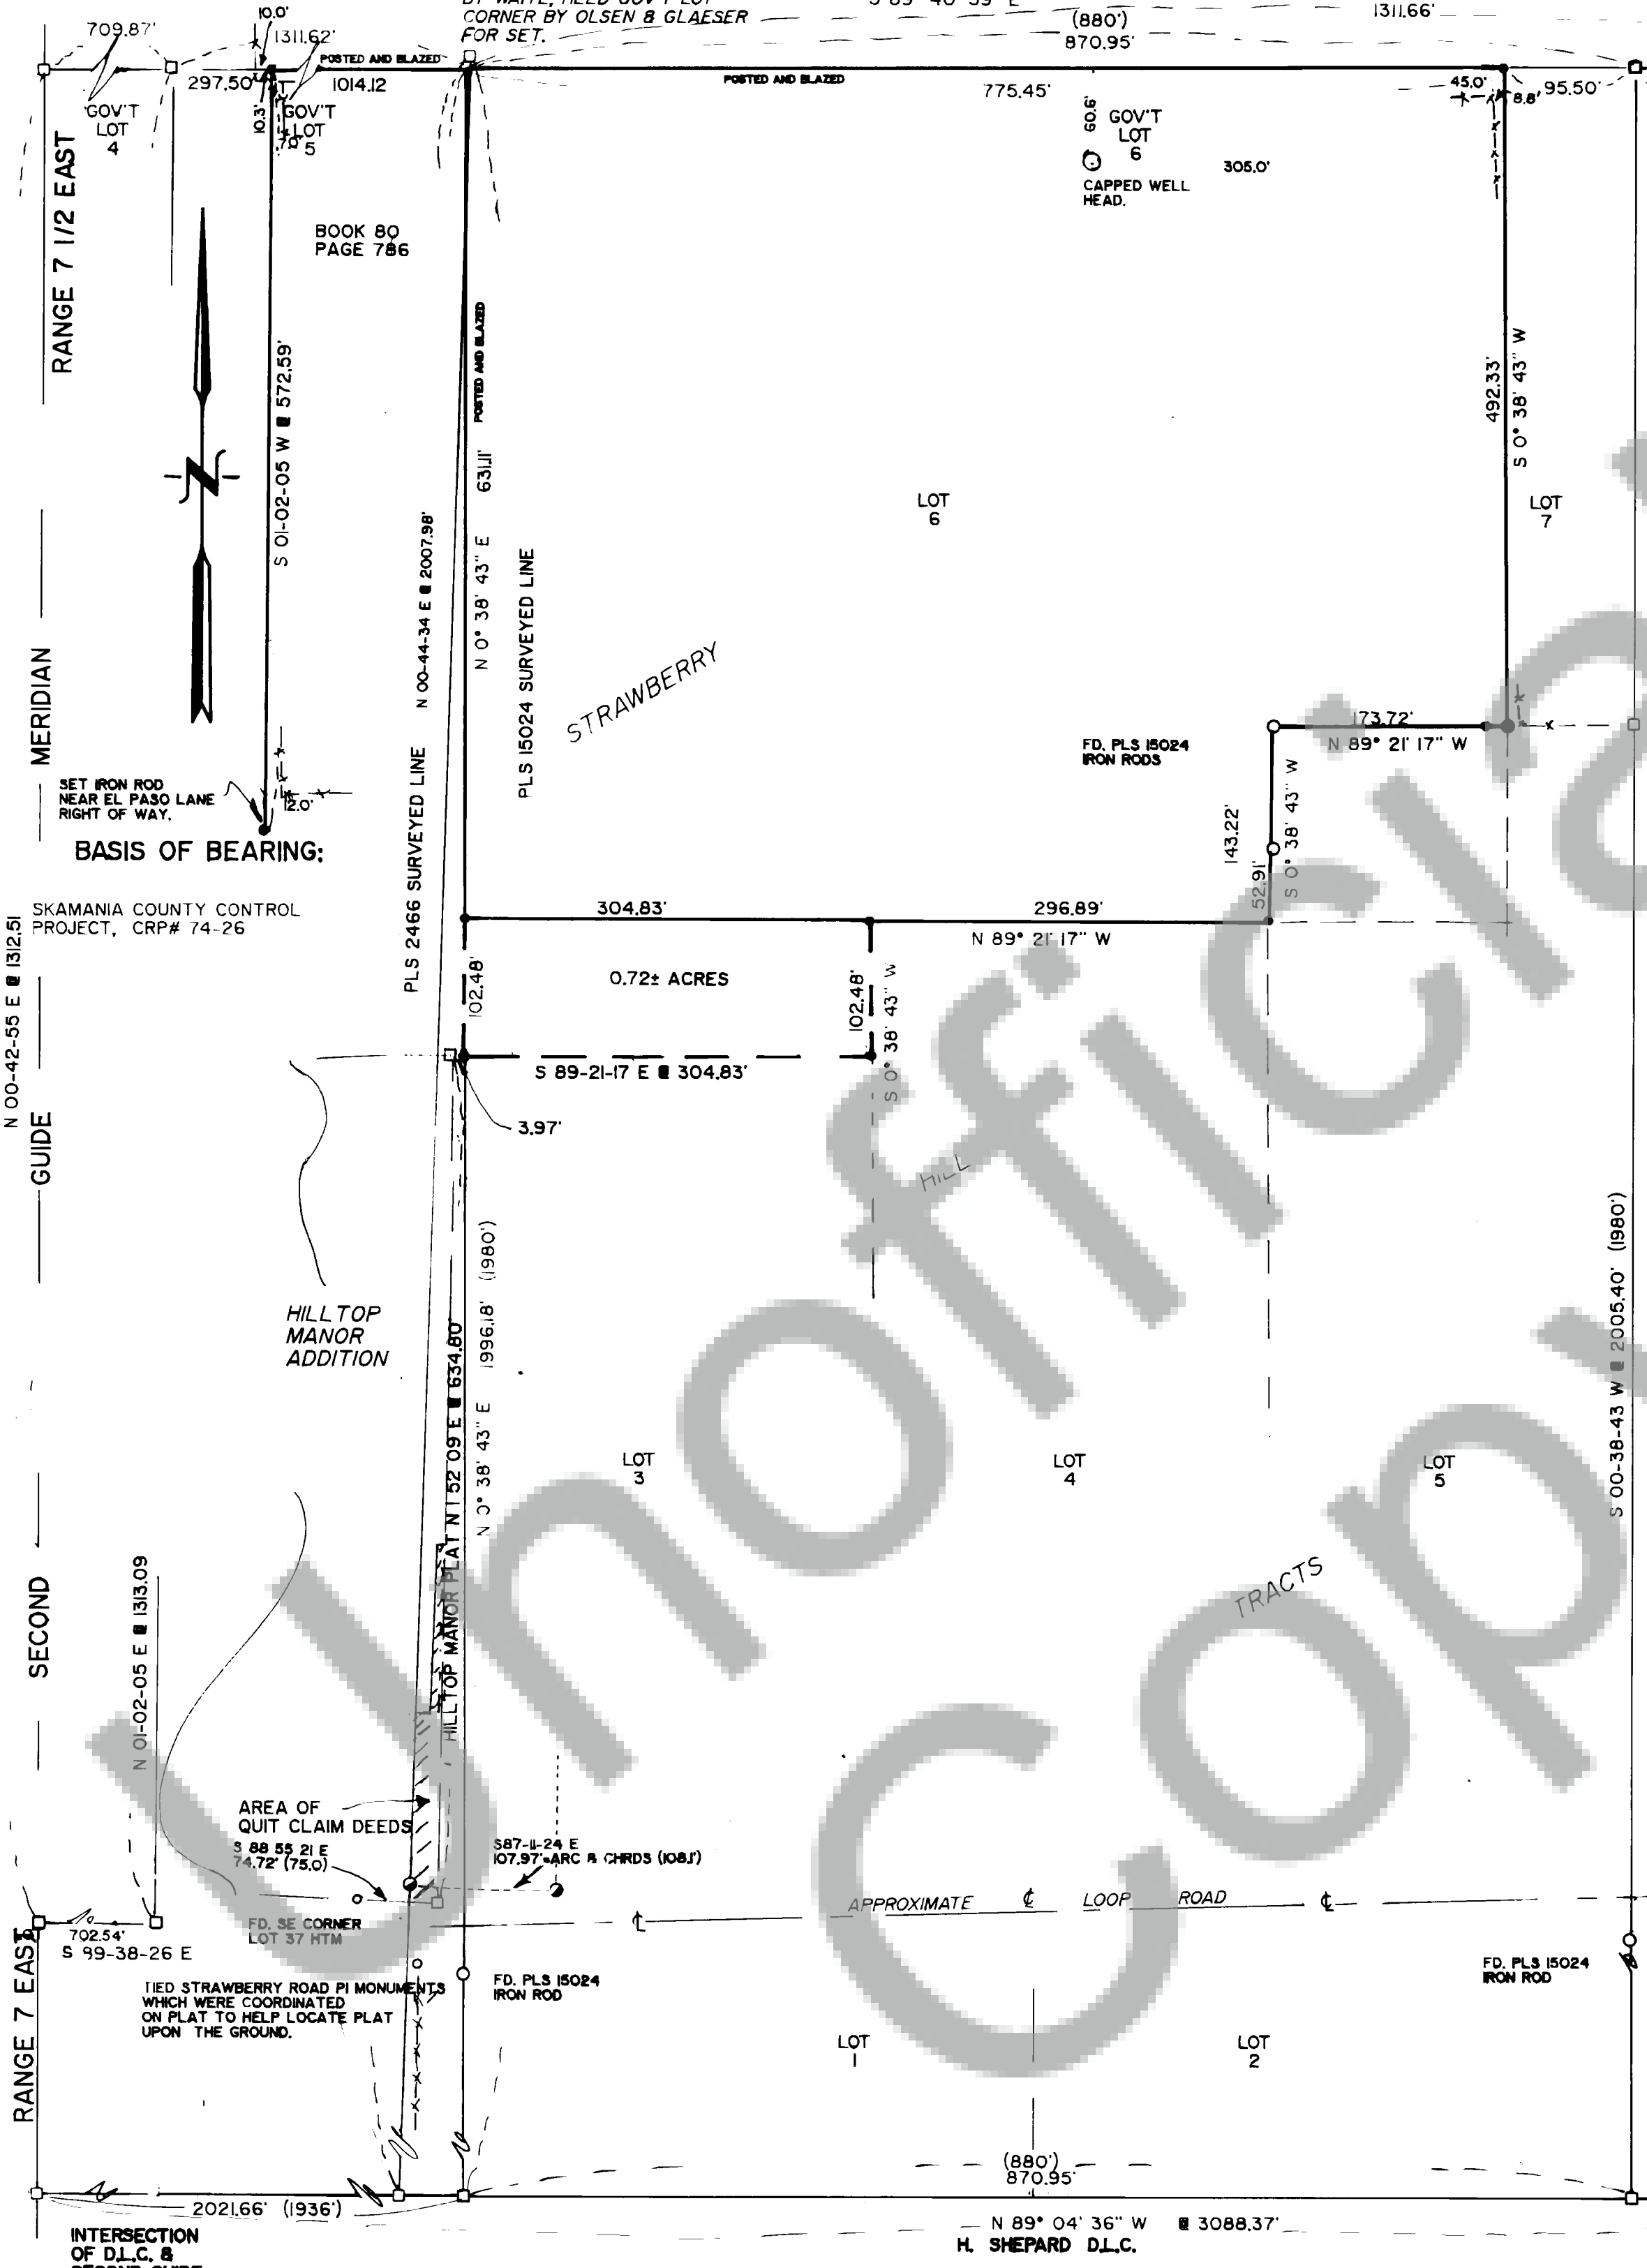

LEGAL DESCRIPTION:

BOOK M, PAGE 149
BOOK 44, PAGE 37

LOCATION OF SURVEY:

PARTS OF LOTS 3 & 6 OF STRAWBERRY
HILL TRACTS IN SECTION 36, TOWNSHIP
3 NORTH, RANGE 7 1/2 EAST, W.M.,
SKAMANIA COUNTY, WASHINGTON.

REFERENCES:

PLAT OF STRAWBERRY HILL TRACTS
AMENDED PLAT OF HILLTOP MANOR
SURVEY BOOK 1, PAGE 52
... 1, 107
... 1, 239
... 2, 157
... 2, 269
UNRECORDED RETRACEMENT OF STRAW-
BERRY HILL TRACTS BY FLOYD J. WAITE,
PLS # 2466, IN 1966.

LEGEND:

- FOUND MONUMENT OF RECORD
- SET 5/8" X 30" IRON ROD W/ CAP
- CALCULATED, NOT FOUND OR SET
- FOUND MONUMENT AS NOTED
- () PLAT CALL
- *- FENCE

SURVEYOR'S CERTIFICATE

THIS MAP CORRECTLY REPRESENTS A
SURVEY MADE BY ME OR UNDER MY
DIRECTION IN CONFORMANCE WITH
THE REQUIREMENTS OF THE SURVEY
RECORDING ACT AT THE REQUEST OF
JOEL OLSEN IN JUNE, 1988.

Joel Olsen
SIGNED & SEALED
CERTIFICATE # 18731



SURVEY
for
JOEL OLSEN

STEVENSON, WASHINGTON

AUDITOR'S CERTIFICATE

FILED FOR RECORD THIS 4TH DAY OF AUGUST
1988 AT 3:35 PM IN FRONT OF ME
AT THE PLAT ST OF Terra Surveying
d. New, Dep.

TERRA SURVEYING

DATE: JUNE, 1988
SCALE: 1" = 100'
PROJECT: #8815

P.O. BOX 617
HOOD RIVER, OR. 97031
PHONE: (503) 386-4531